




FRONT

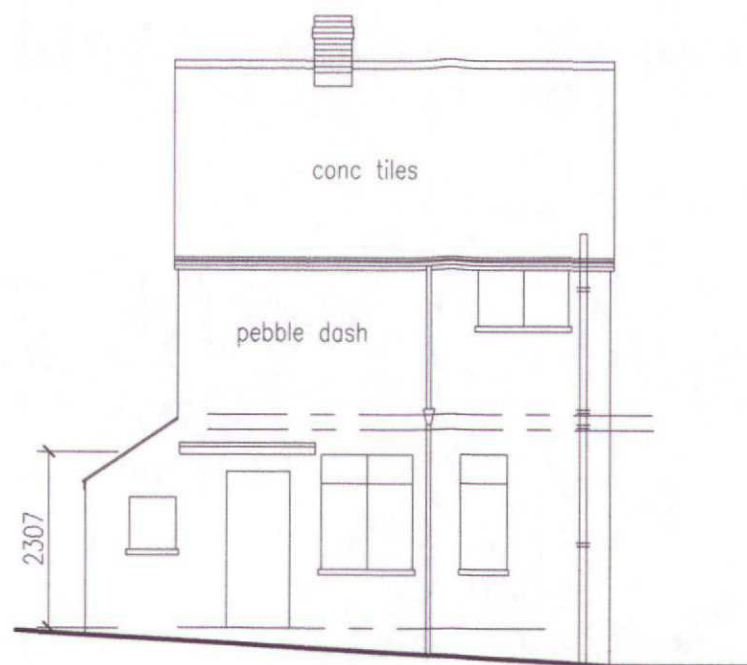

SIDE

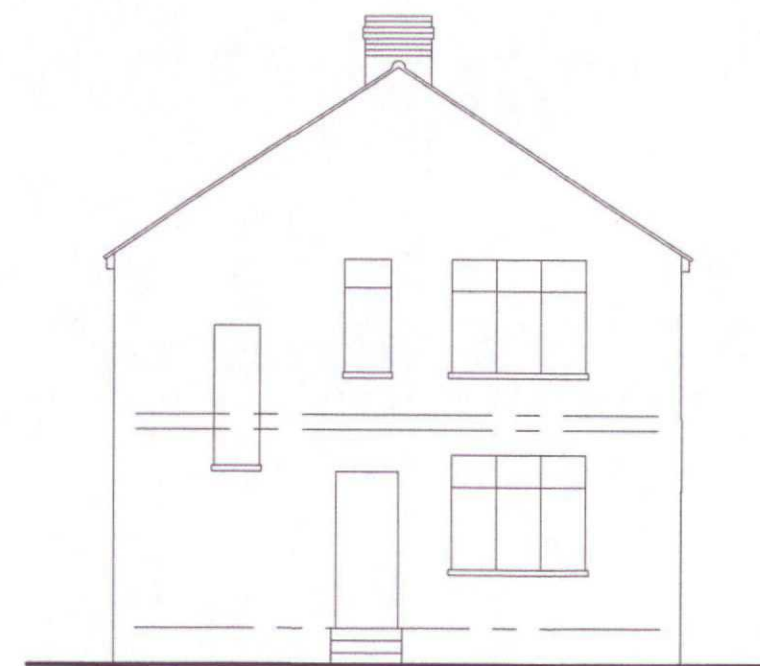

REAR

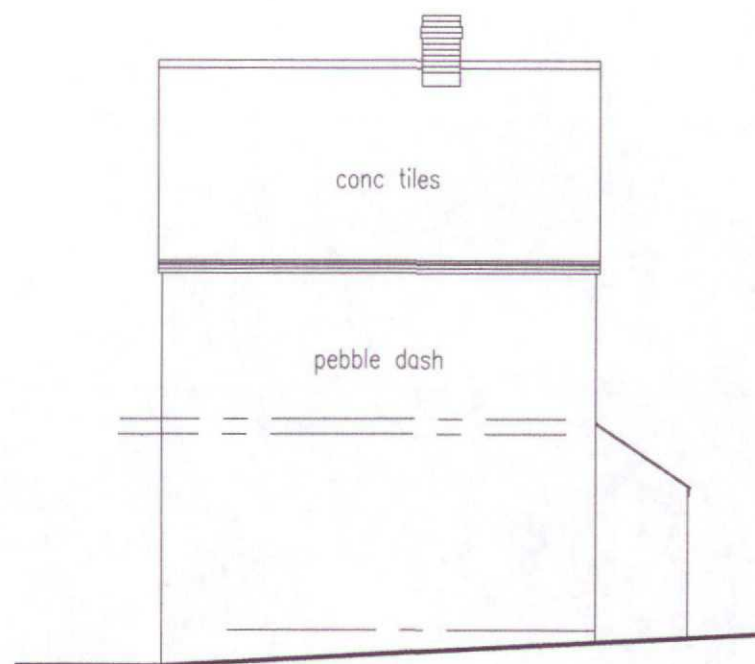

SIDE

CLIENT: MR & MRS E IVINS	DATE: MAY 19
PROJECT: REPLACEMENT DWELLING AT ILANDEVAUDE	SCALE: 1:100
TITLE: EXISTING HOUSE — ELEVATIONS	DRAWING NO: 1817/2

6 DENMARK DRIVE, SEEBURY, CHEPSTOW, Gwent NP16 7SD
TEL: 01291 824366 MOB: 07802 747122

