


FF PLAN

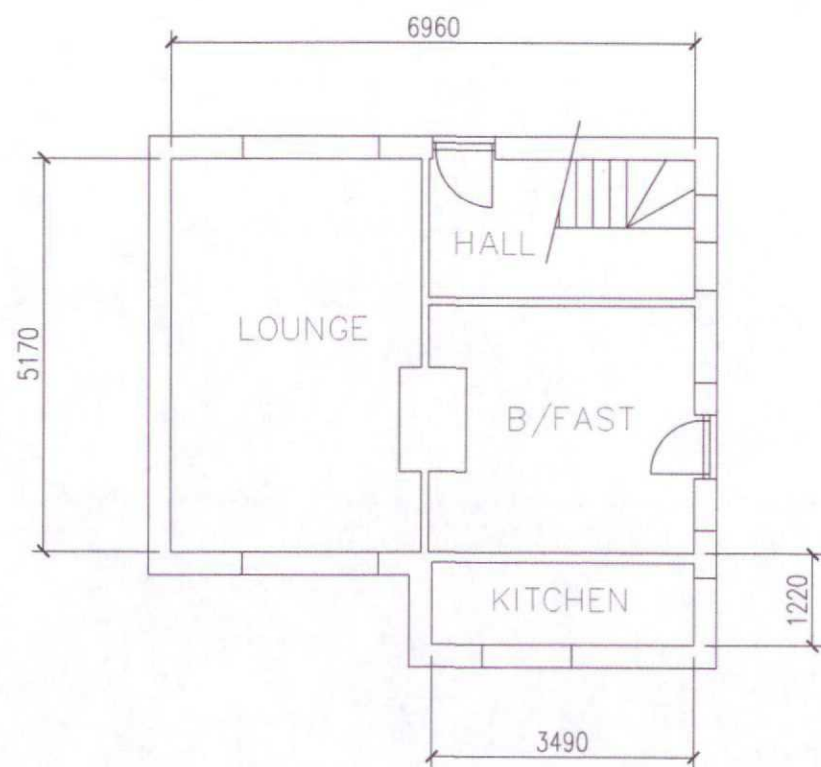

GF PLAN

CLIENT: MR & MRS E IVINS	DATE: MAY 19
PROJECT: REPLACEMENT DWELLING AT ILANDEVAUDE	SCALE: 1:100
TITLE: EXISTING HOUSE — PLANS	DRAWING NO: 1817/1

6 DENMARK DRIVE SEEBURY CHEPSTOW Gwent NP16 7BD
TEL: 01291 624566 MOB: 01902 747122

