


Location Plan

Site Address: Kingsway Centre, John Frost Square, Newport, NP20 1ED

Date Produced: 28-Apr-2025

Scale: 1:2500 @A4

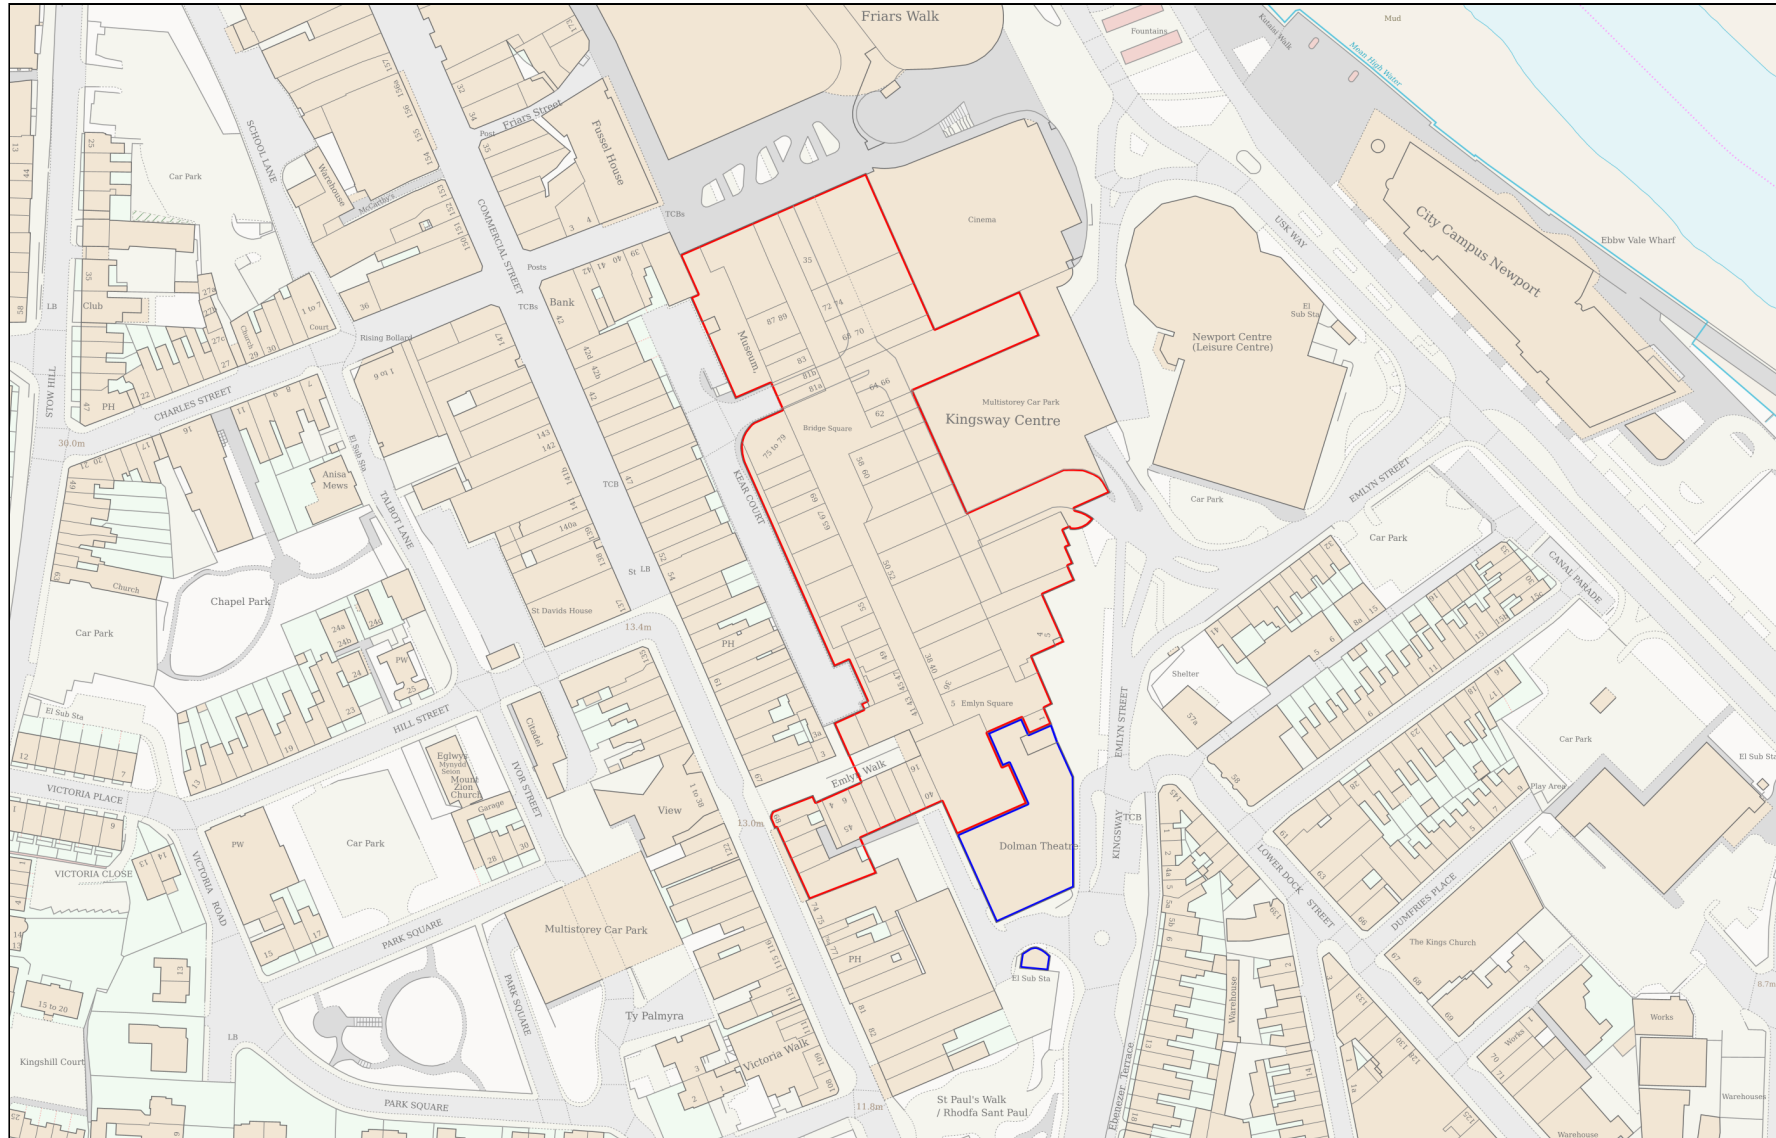

Planning Portal Reference: PP-13972104v1

