



Proposed pedestrian access/egress on to St. Pauls Walk

ST. PAULS WALK

Extent of new build flat roofed extension shown thus

Existing single storey flat roofed stock room/kitchen and WC to be demolished shown thus

COMMERCIAL STREET

87b


87c

88

89

Block plan/site layout

SCALE 1:200

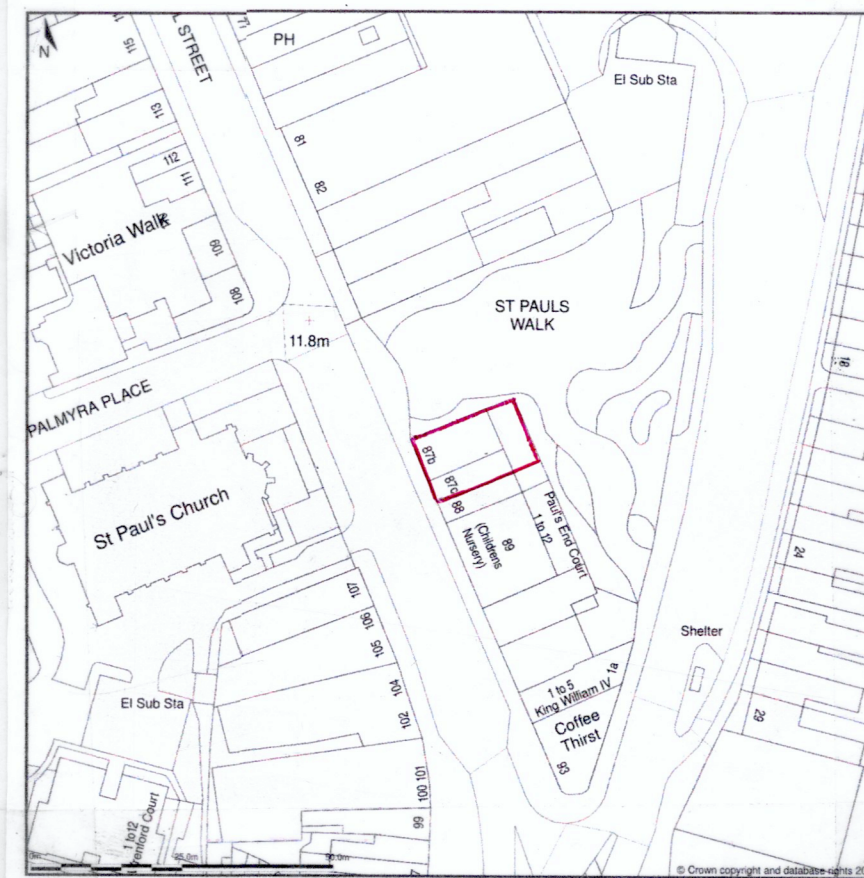

Site location plan

SCALE 1:1250

Revisions

Proposal

**Single storey rear extension**

Address

**87b and 87c Commercial Street  
Newport**

Classification

**Site location and block plans**

Drawing number

**1087(01)24**