

ADA06 LIMITED
info@ada06.co.uk



Old Forge Cottage, Hall Lane, Walton, LE17 5RP, UK

INTELLECTUAL PROPERTY

Copyright ADA06, unless agreed in writing. All rights to use this document are subject to payment in full of all ADA06 charges. This document may only be used for the express project and purpose for which it has been designed. This document must not be otherwise used or copied. Any unauthorised use releases and indemnifies ADA06 from and against all loss so arising.

DRAWING NOTICES


Do not scale other than for planning purposes. All dimensions to be confirmed on site, any discrepancies to be reported to ADA06 prior to proceeding. All drawings are to be read in conjunction with specifications and other consultant discipline information.

REVISIONS

3/23



Key:
2.4m high black SR2 rated fencing and gates.

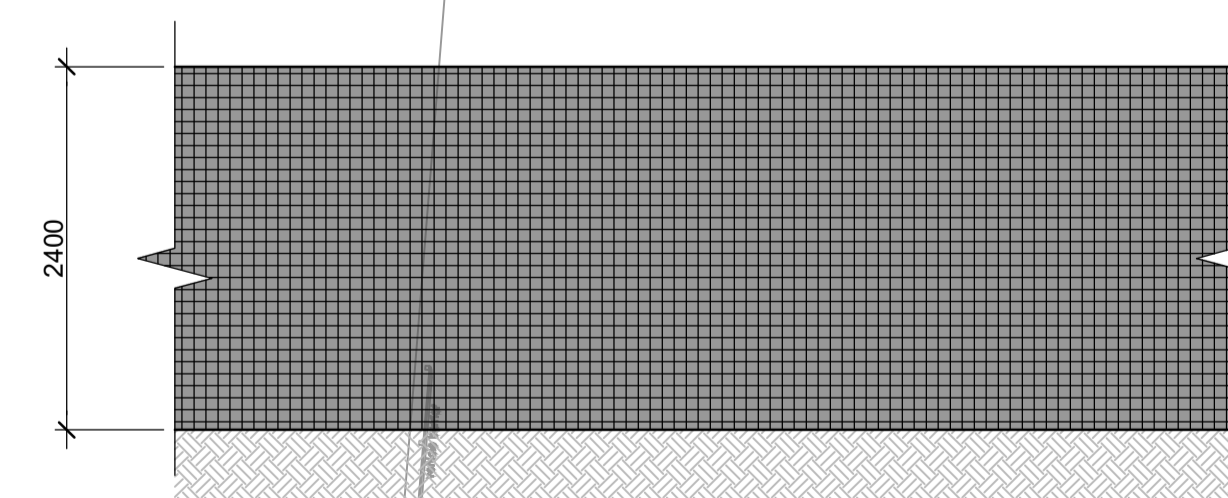

TYPICAL FENCE ELEVATION
SCALE 1:50



TYPICAL FENCE IMAGE (PROPOSED IN BLACK)



CLIENT
TSL LIMITED

CONSULTANTS

PROJECT NAME	PROJECT ADDRESS
CWL90	NEWPORT, NP19 4QZ

DRAWING TITLE

SCALE	STATUS	ADA PROJECT No.
1:200@A0	Planning	2402

DRAWN	CHECKED	DATE	REVISION
APD	APD	03.01.25	-

DRAWING NUMBER
GB-CWL90-ADA-ST-00-DR-A-060102