

ADA06 LIMITED
 info@ada06.co.uk



Old Forge Cottage, Hall Lane, Walton, LE17 5RP, UK


INTELLECTUAL PROPERTY

Copyright ADA06, unless agreed in writing. All rights to use this document are subject to payment in full of all ADA06 charges. This document may only be used for the express project and purpose for which it has been designed. This document must not be otherwise used or copied. Any unauthorised use releases and indemnifies ADA06 from and against all loss so arising.

DRAWING NOTICES

Do not scale other than for planning purposes. All dimensions to be confirmed on site, any discrepancies to be reported to ADA06 prior to proceeding. All drawings are to be read in conjunction with specifications and other consultant discipline information.

REVISIONS

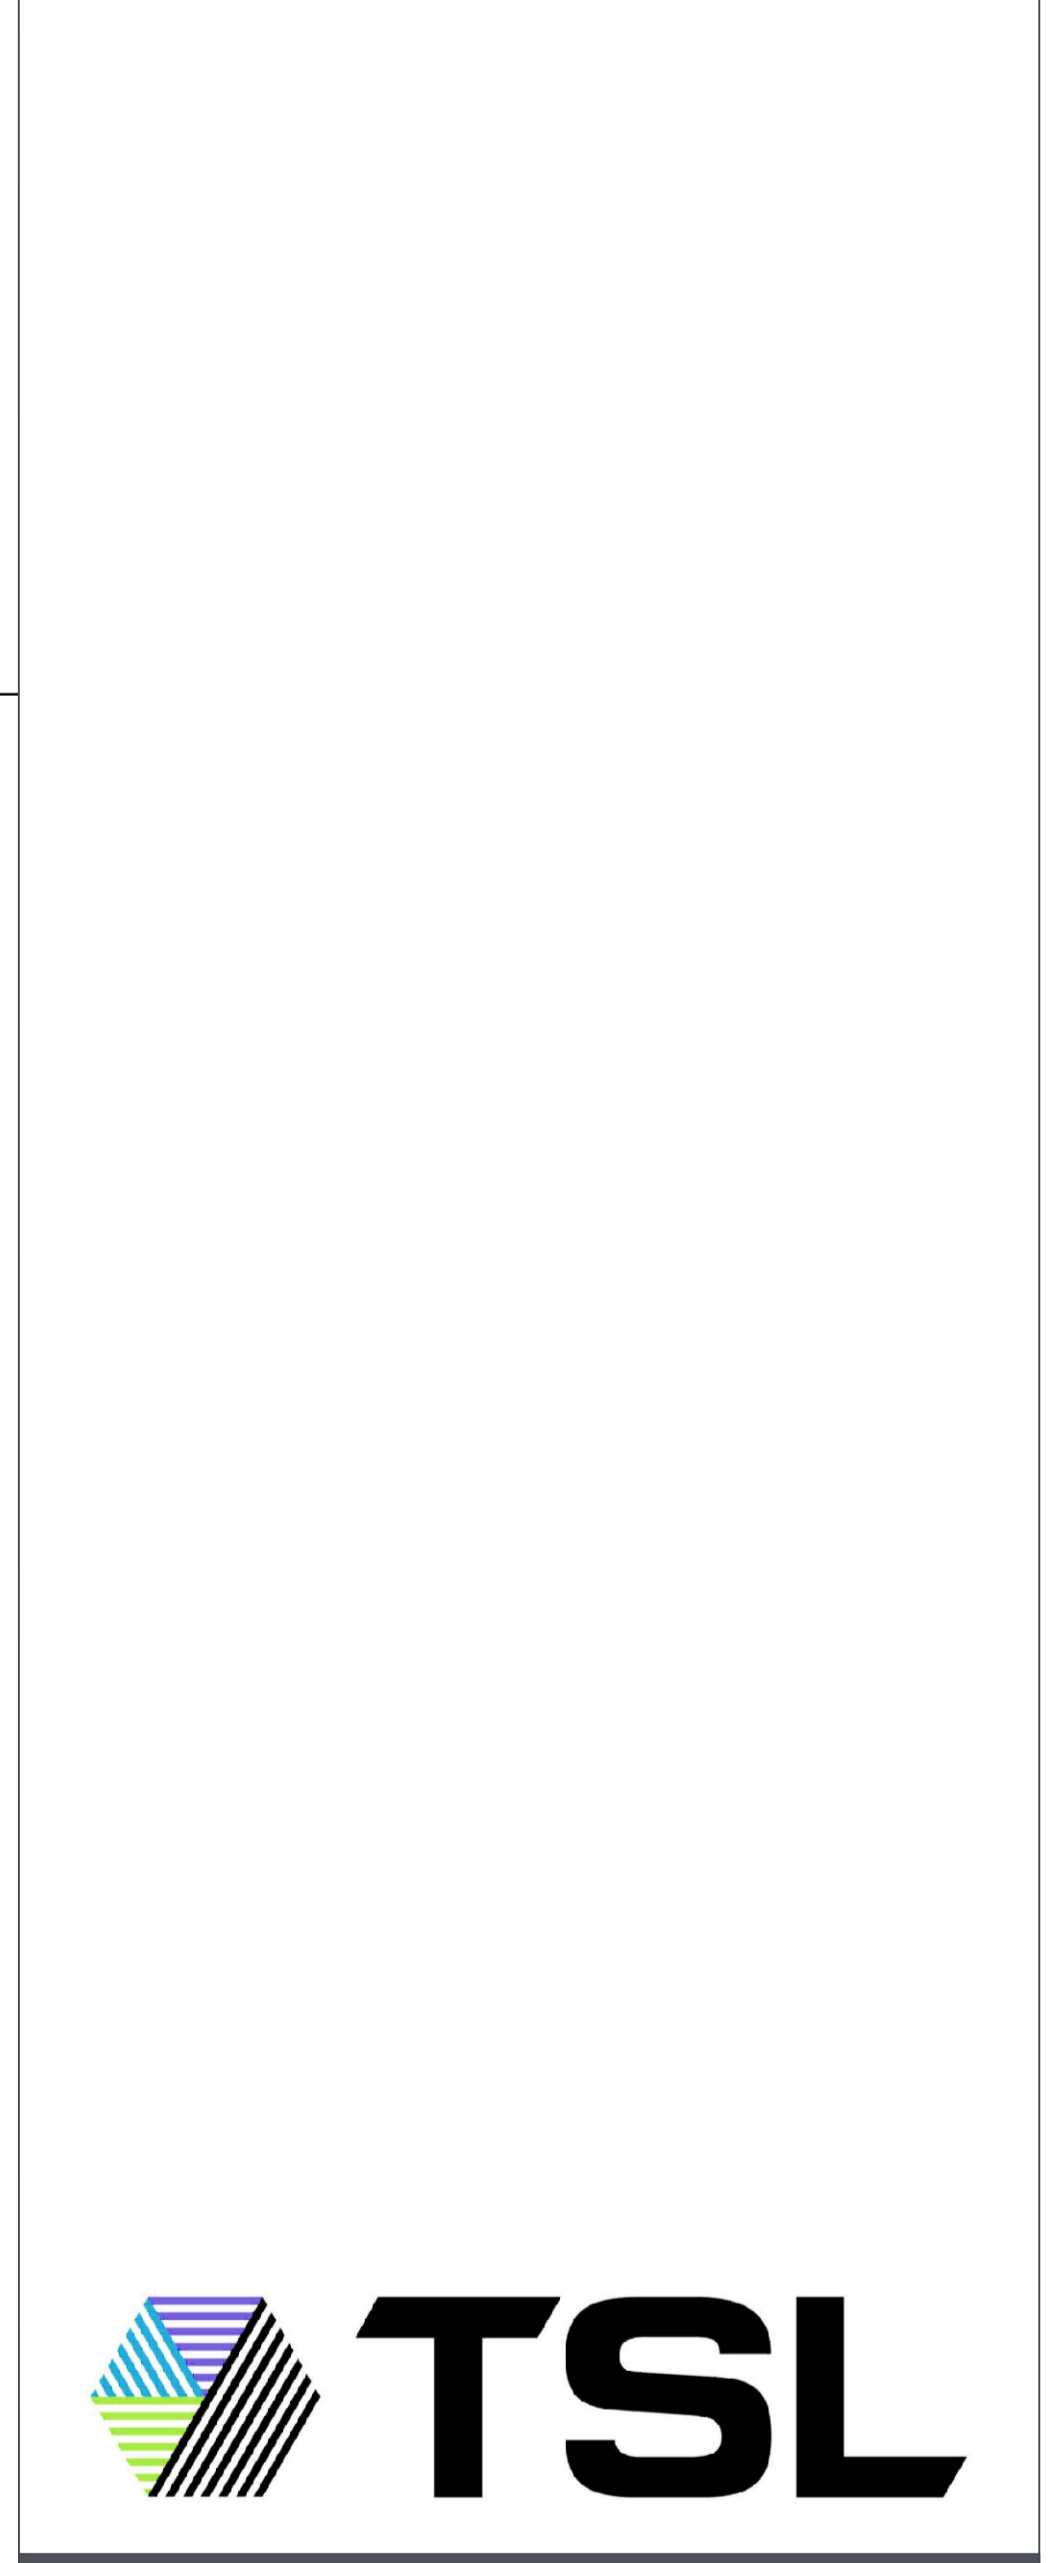

CLIENT
 TSL LIMITED

CONSULTANTS

PROJECT NAME	PROJECT ADDRESS
CWL90	NEWPORT, NP19 4QZ

DRAWING TITLE		
PROPOSED ELEVATIONS		
SCALE	STATUS	ADA PROJECT No.
1:100@A0	Preliminary	24002

DRAWN	CHECKED	DATE	REVISION
APD	APD	06.01.25	-

DRAWING NUMBER
 GB-CWL90-ADA-WH-EL-DR-A-060301