

PROJECT NAME:
Viaduct Close - Garage Conversion

CLIENT:
Mr W Harris

PROJECT ADDRESS:
2 Viaduct Close, Newport

DRAWING TITLE:
Existing Floorplan

DRAWING NO:
A-103

REVISION NO:
A


DRAWN BY:
SD

CHECKED BY:
SD

SCALE:
1:50 @ A3

DATE:
04/03/2026

STAGE:
Planning

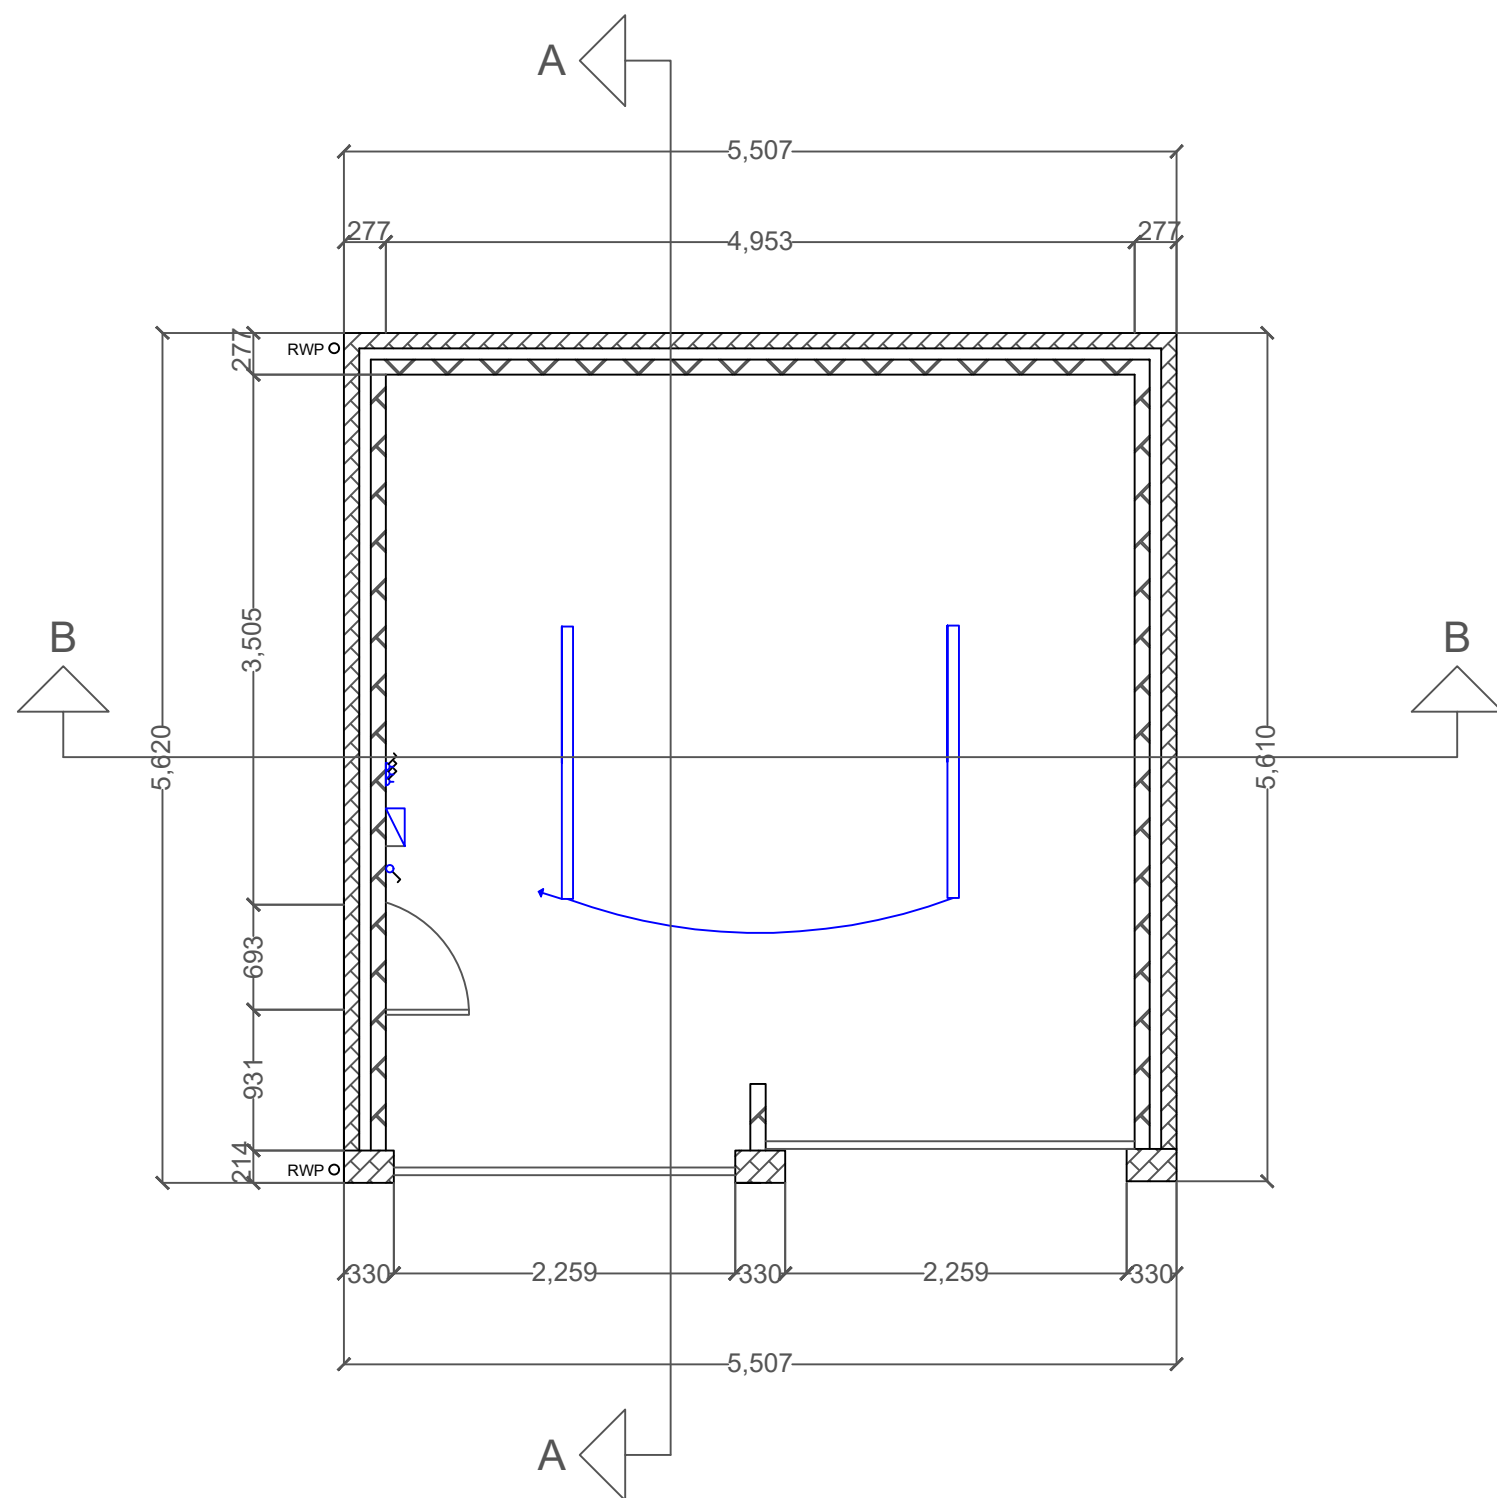

Key

- 1-Way Light Switch
- Strip Lighting
- Twin Switched Socket Outlet
- 2 Way Consumer Unit

