




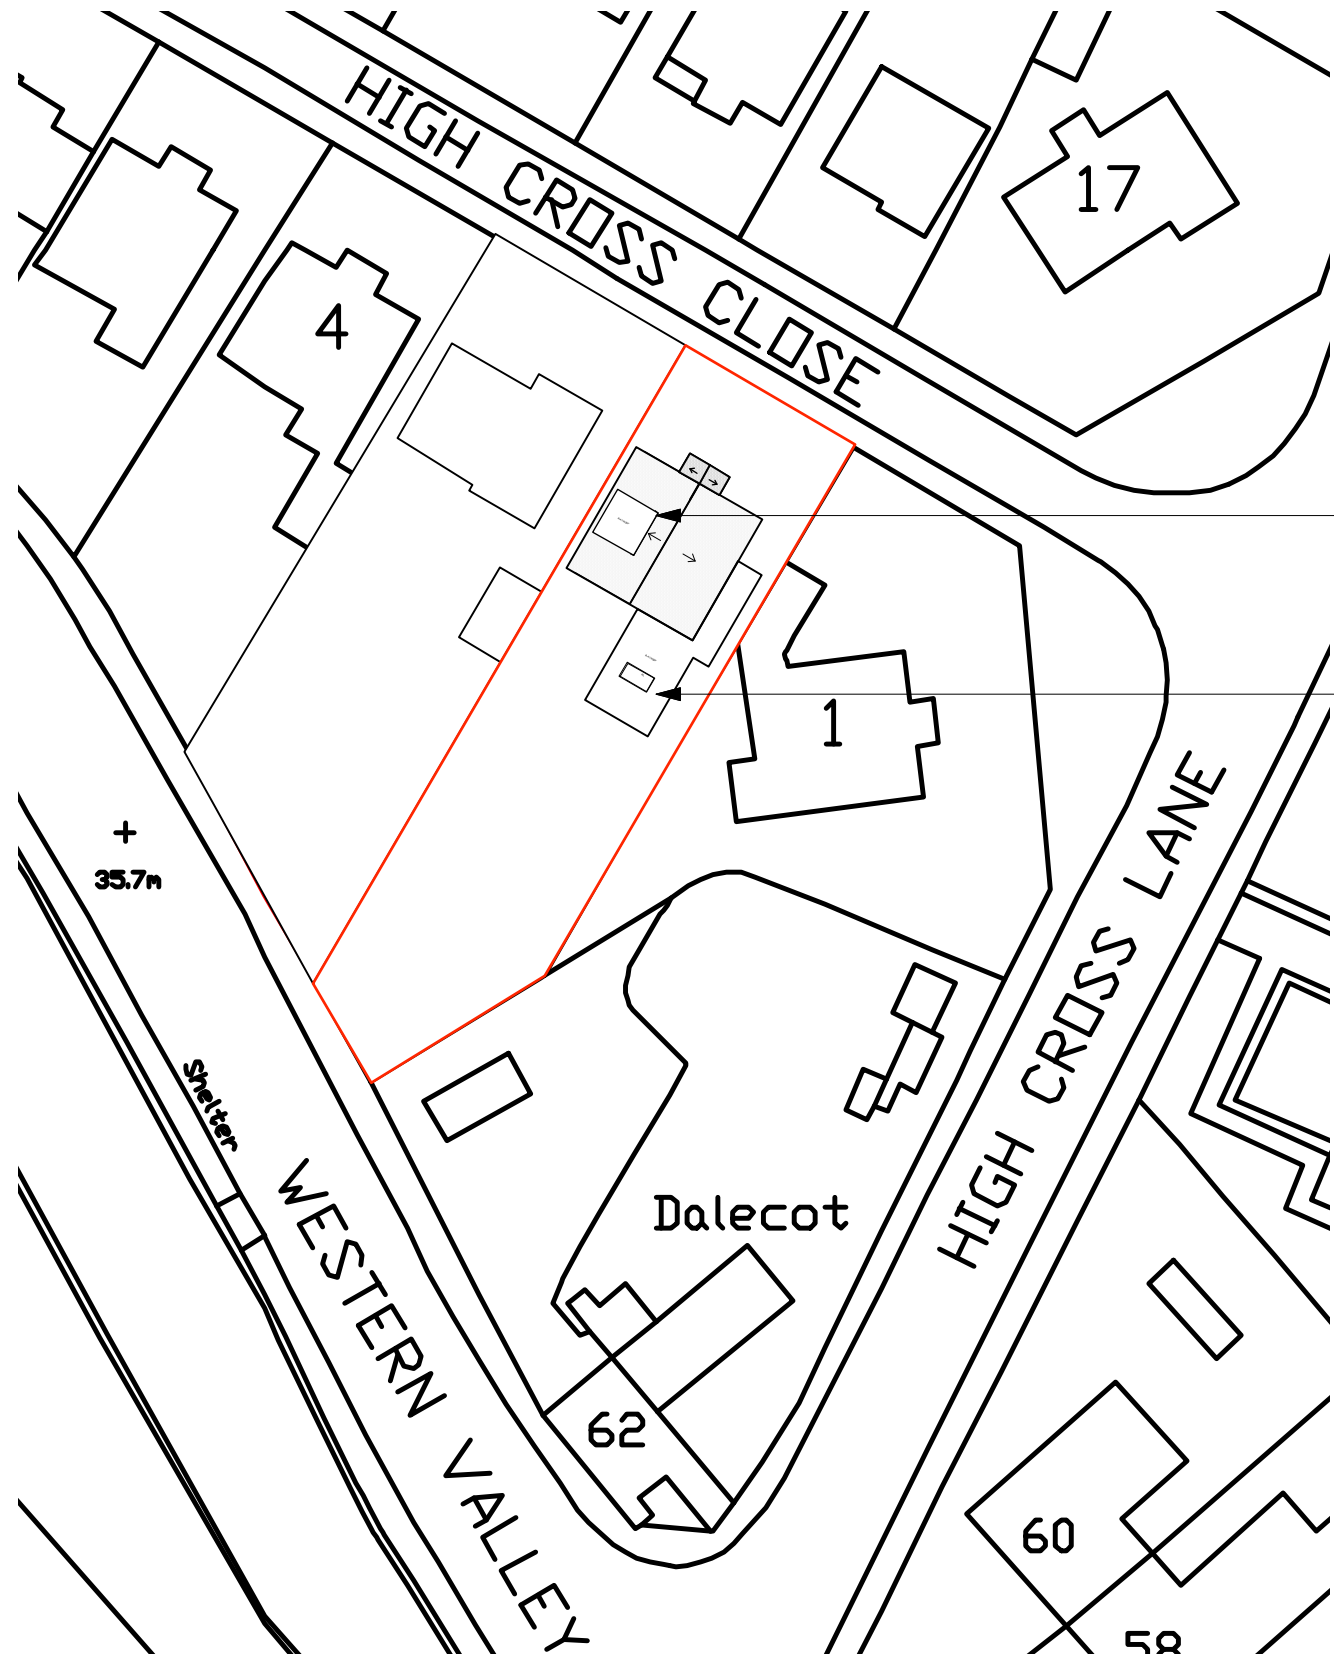

EXISTING SITE LOCATION PLAN

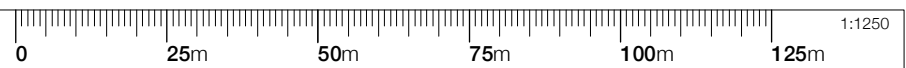

PROPOSED BLOCK PLAN

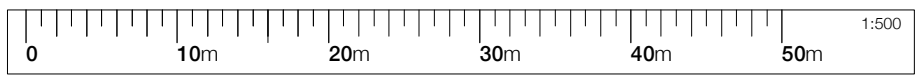

**KEY:**

— SITE BOUNDARY

PROPOSED NEW SIDE DORMER


PROPOSED NEW SIDE & REAR EXTENSIONS

Project:  
NEW EXTENSION & SIDE DORMER

Site:  
2 High Cross Close, Rogerstone, NP10 9DH

Scale:  
Various @ A3

Date: July 2025  
Dwg No: 0207 01

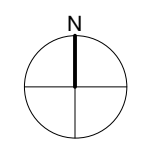

**SITE LOCATION PLAN & BLOCK PLAN**