


Existing block plan

SCALE 1:200



Proposed single storey flat roofed extension.

Existing covered storage area to remain.

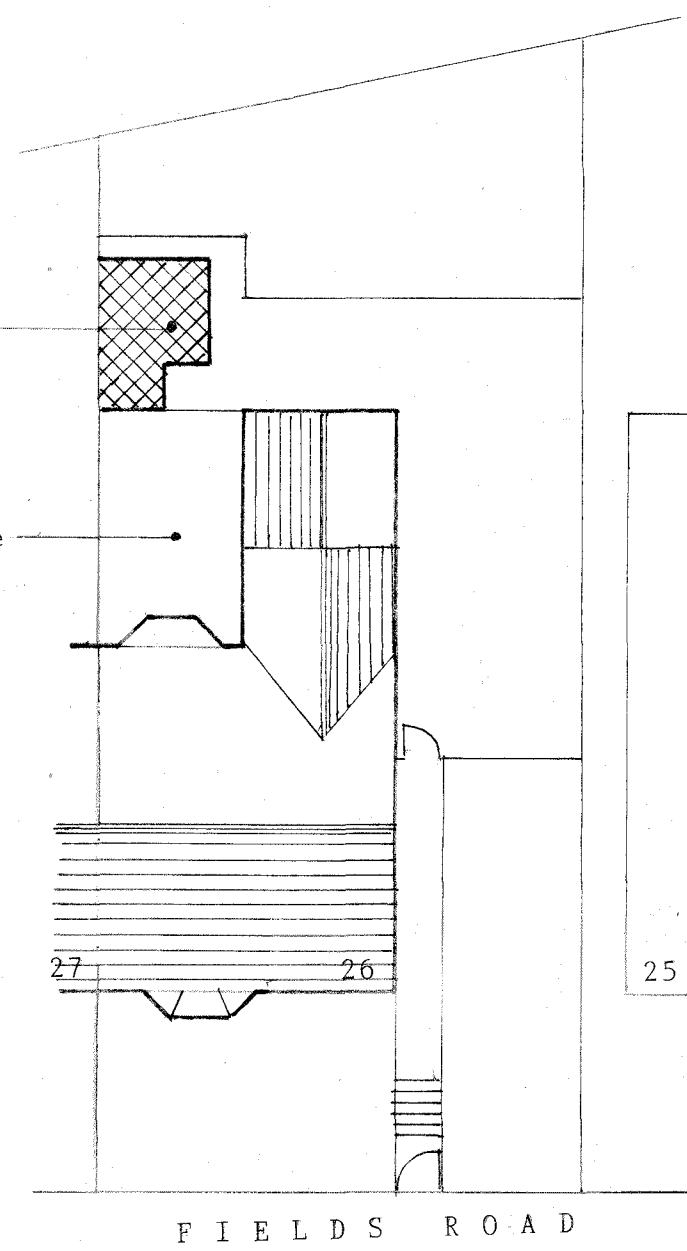

Proposed block plan

Revisions
Proposal
Single storey rear extension
Address
26 Fields Road
Newport
Classification
Block plans
Drawing number
1026(11)25