



Proposed Block Plan

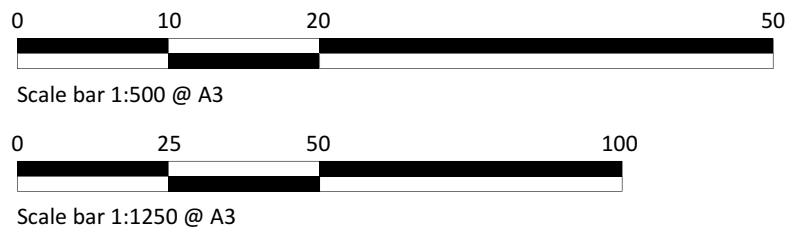


North

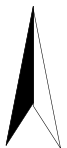

Streetwise™



SITE LOCATION PLAN  
 AREA 2 HA  
 SCALE: 1:1250 on A4  
 CENTRE COORDINATES: 325124 , 185910

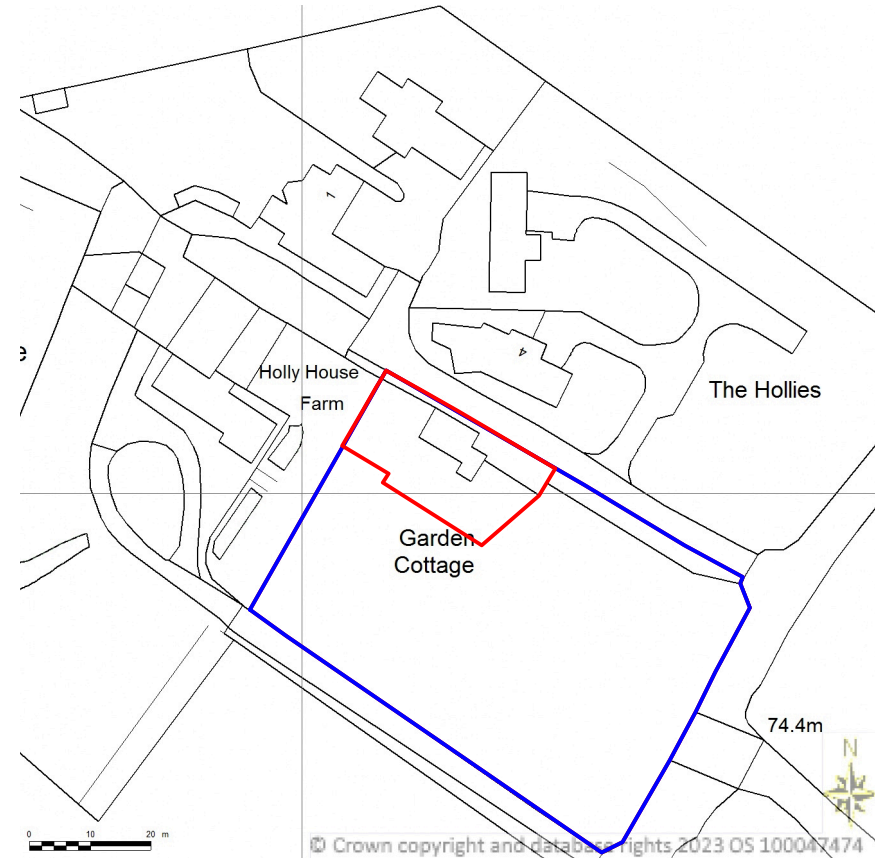

Existing Location Plan



Supplied by Streetwise Maps Ltd  
 www.streetwise.net  
 Licence No: 100047474  
 12:04:55 05/05/2023

**Skerryvore Designs Ltd**  
 Sexton's Tower  
 2 Caerphilly Road  
 Bassaleg,  
 Newport,  
 NP10 8LE.  
 Phone **01633 897922**  
 Mobile **07816 934352**  
[steve\\_groucott@hotmail.com](mailto:steve_groucott@hotmail.com)

**JOB TITLE**  
 Garden Cottage,  
 Pentre-Poeth Rd,  
 Rhiwderin, Newport  
 NP10 8RT

**DRAWING TITLE**  
 Block and Location plan

**DRAWING No.** SD800-00D

**SCALE** 1:500 / 1:1250 @ A3

**DATE** Feb 2025