


# EXISTING BLOCK PLAN

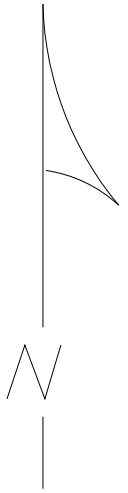

ReQuestAPlan

Map number: TQRQM24354123219157

Title: Existing Block Plan


Map Produced for: NP19 8JF

© Crown copyright and database rights 2024 OS 100042766

Project ID: The Cross Hands Hotel

Date of Purchase: 19-12-2024

1 Years subscription from 19-12-2024 for 1 workstation.

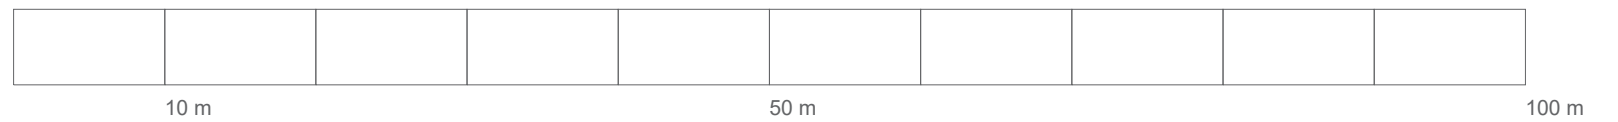

<b>NOTE:</b> - DRAWINGS NOT TO BE SCALED FOR CONSTRUCTION. - CONTRACTOR TO CHECK ALL DIMENSIONS BEFORE ORDERING ANY STEEL WORK. - ALL MATERIALS AND WORKMANSHIP MUST FULLY COMPLY WITH ALL CURRENT BRITISH STANDARDS AND CODES OF PRACTICE.	Client Name	Section	Drawing Title		LEGEND ■ STRUCTURE TO BE DEMOLISHED ■ PROPOSED STRUCTURE	Project No.	NP19 8JF
	---	Retrospective Application for the Conversion of a Hotel into an HMO	Existing Block Plan			Drawing No.	B-002
	Project Address	Stage	Drawing Status			Revision	-
	The Cross Hands Hotel - 446 Chepstow Road, New Port, Wales, NP19 8JF	ARCHITECTURAL PLANNING	For Planning Approval			Scale at A3	1:500
						Date	20/12/2024
						Designed	
						Drawn	