


Note: The dimension deviation can be up to +/-75mm due to the tolerances and human errors as the dimensions are recorded manually.
All the dimensions must check on site by contractor and such dimensions to be their responsibility

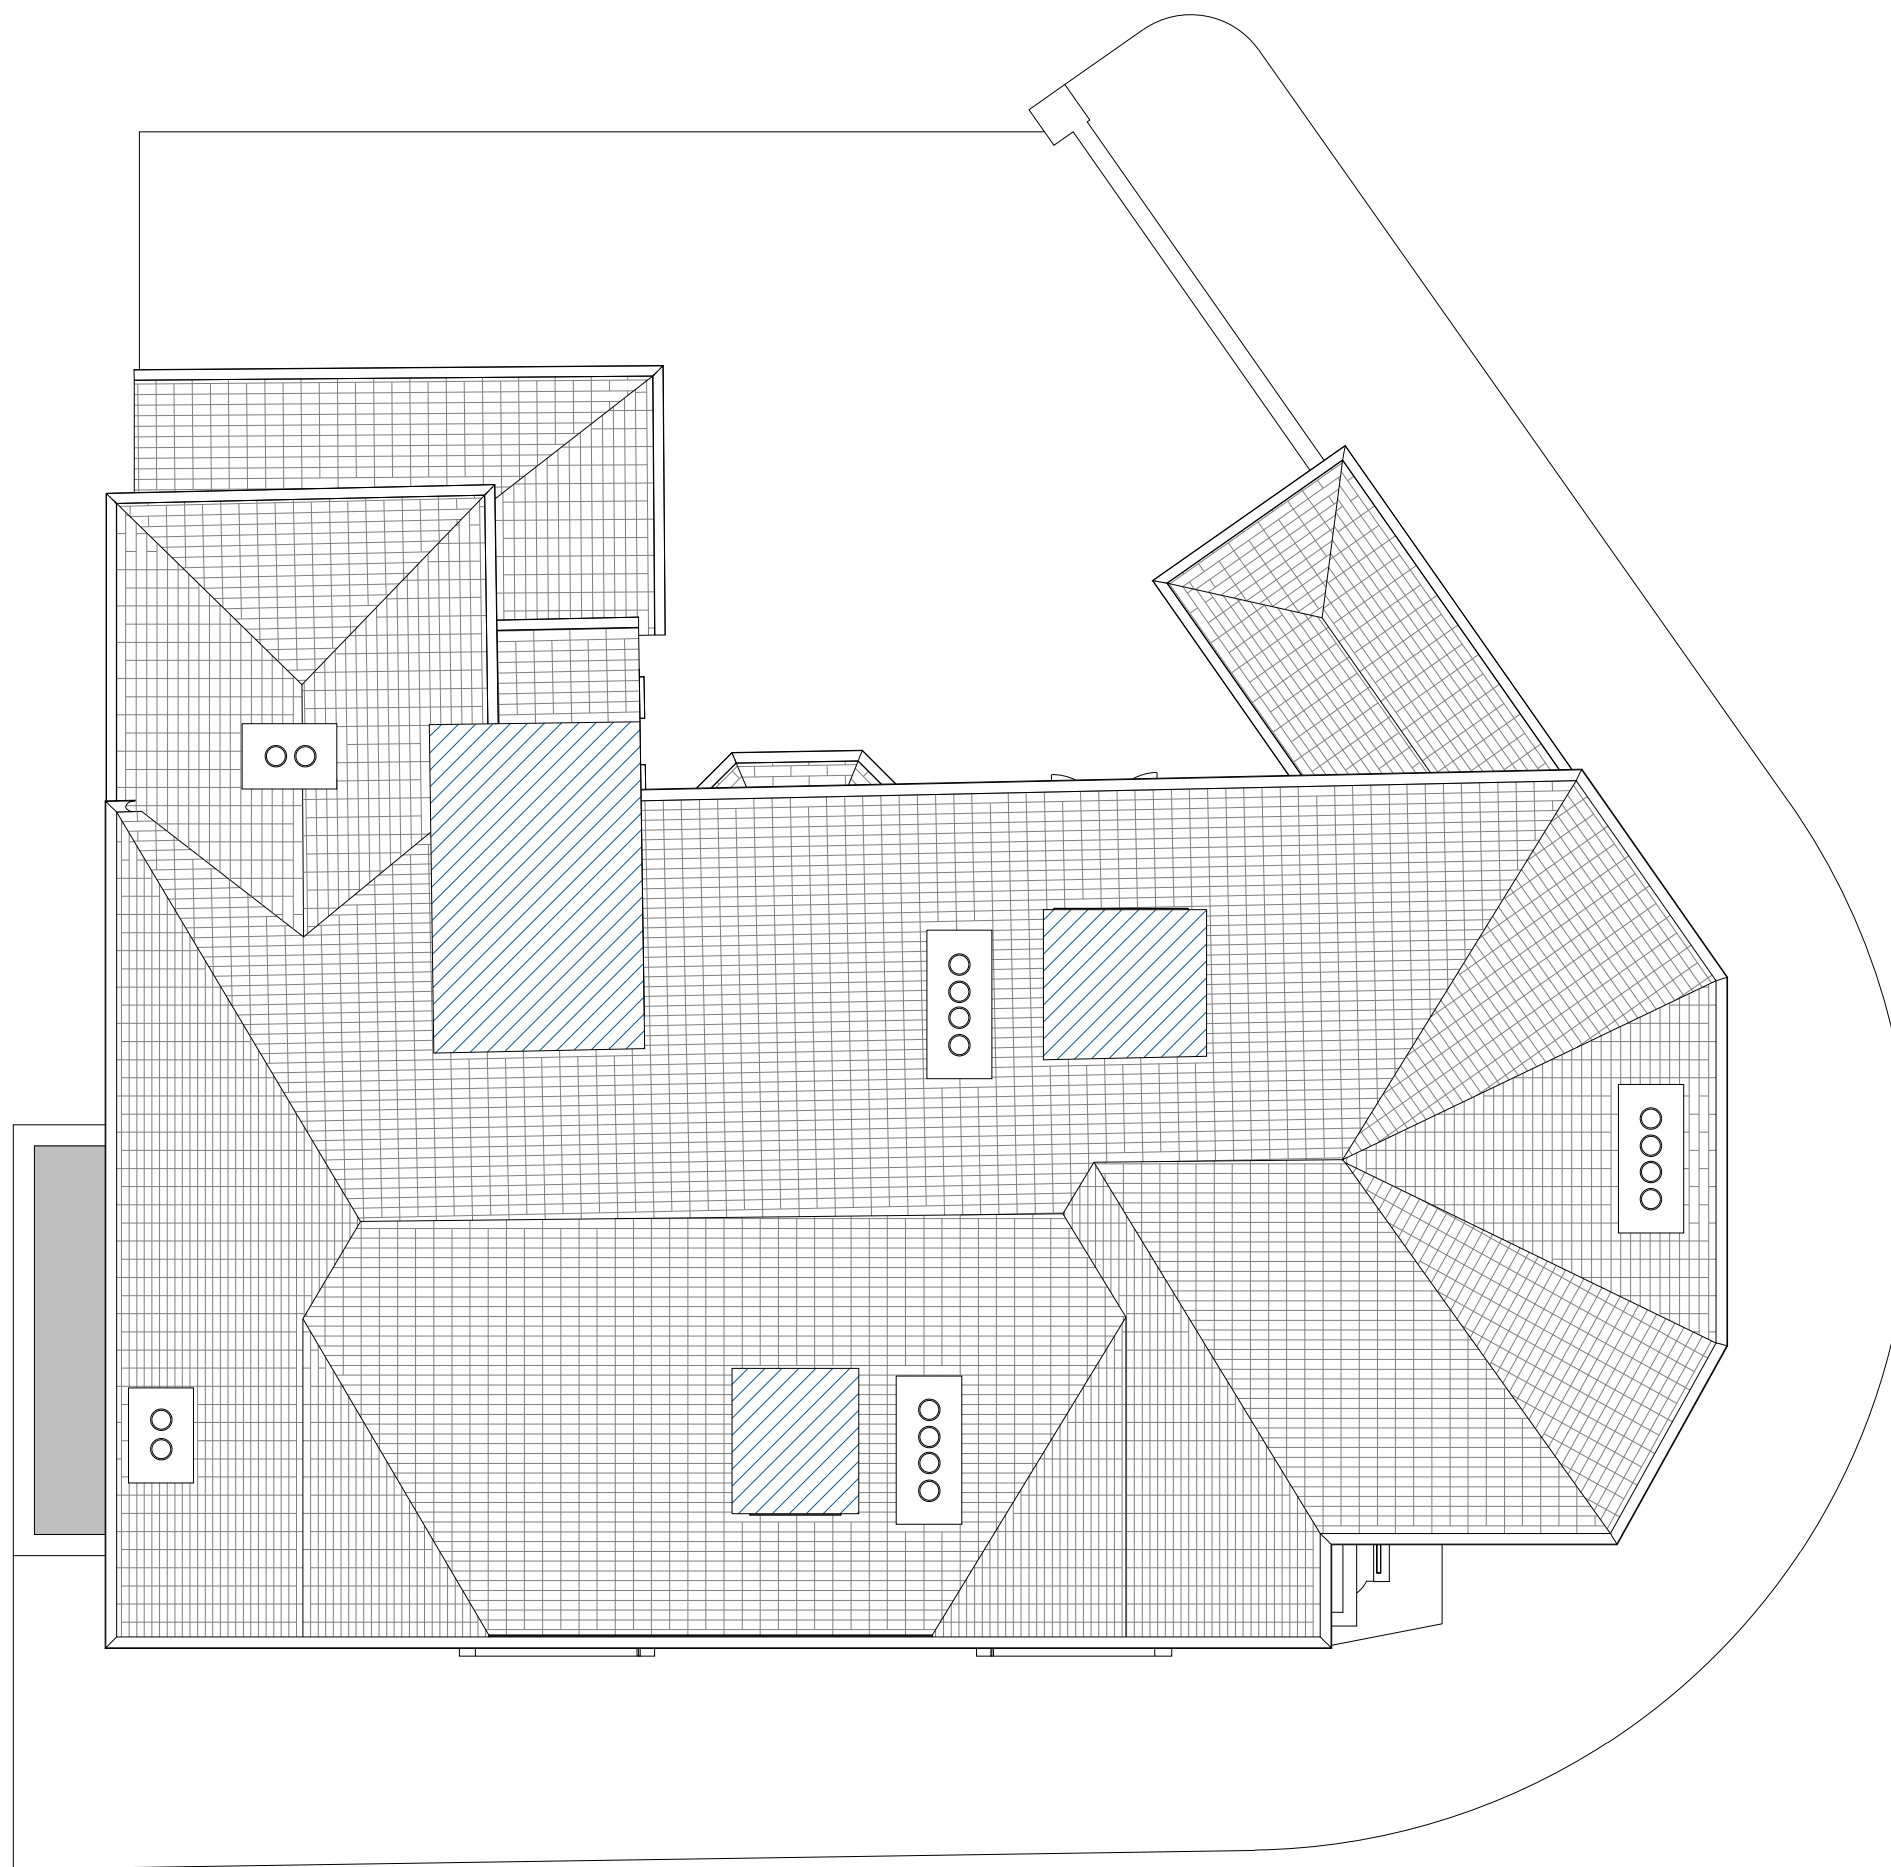

EXISTING ROOF PLAN

Client Name

Project Address

**The Cross Hands Hotel - 446
Chepstow Road, New Port,
Wales, NP19 8JF**

Section

**RETROSPECTIVE APPLICATION
FOR HMO CONVERSION**

Stage

FIRE SAFETY


Drawing Title

EXISTING ROOF PLAN

Drawing Status

FOR APPROVAL

Revisions and Notes

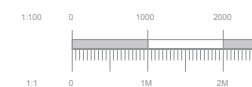

Drawing No. **PLANNING-016**

Revision **00**

Scale at A3 **1:100**

Date **05-12-24**

Designed **MM** Checked **MM**

Drawn **MM** Approved **MM**



NEVLOK
Architecture & Construction
NEVLOK Architecture and Construction
124 CITY ROAD LONDON,
EC1V 2NX, UK
Email: info@nevlok.co.uk
Web: www.nevlok.co.uk
Phone No.: 07446 851488