


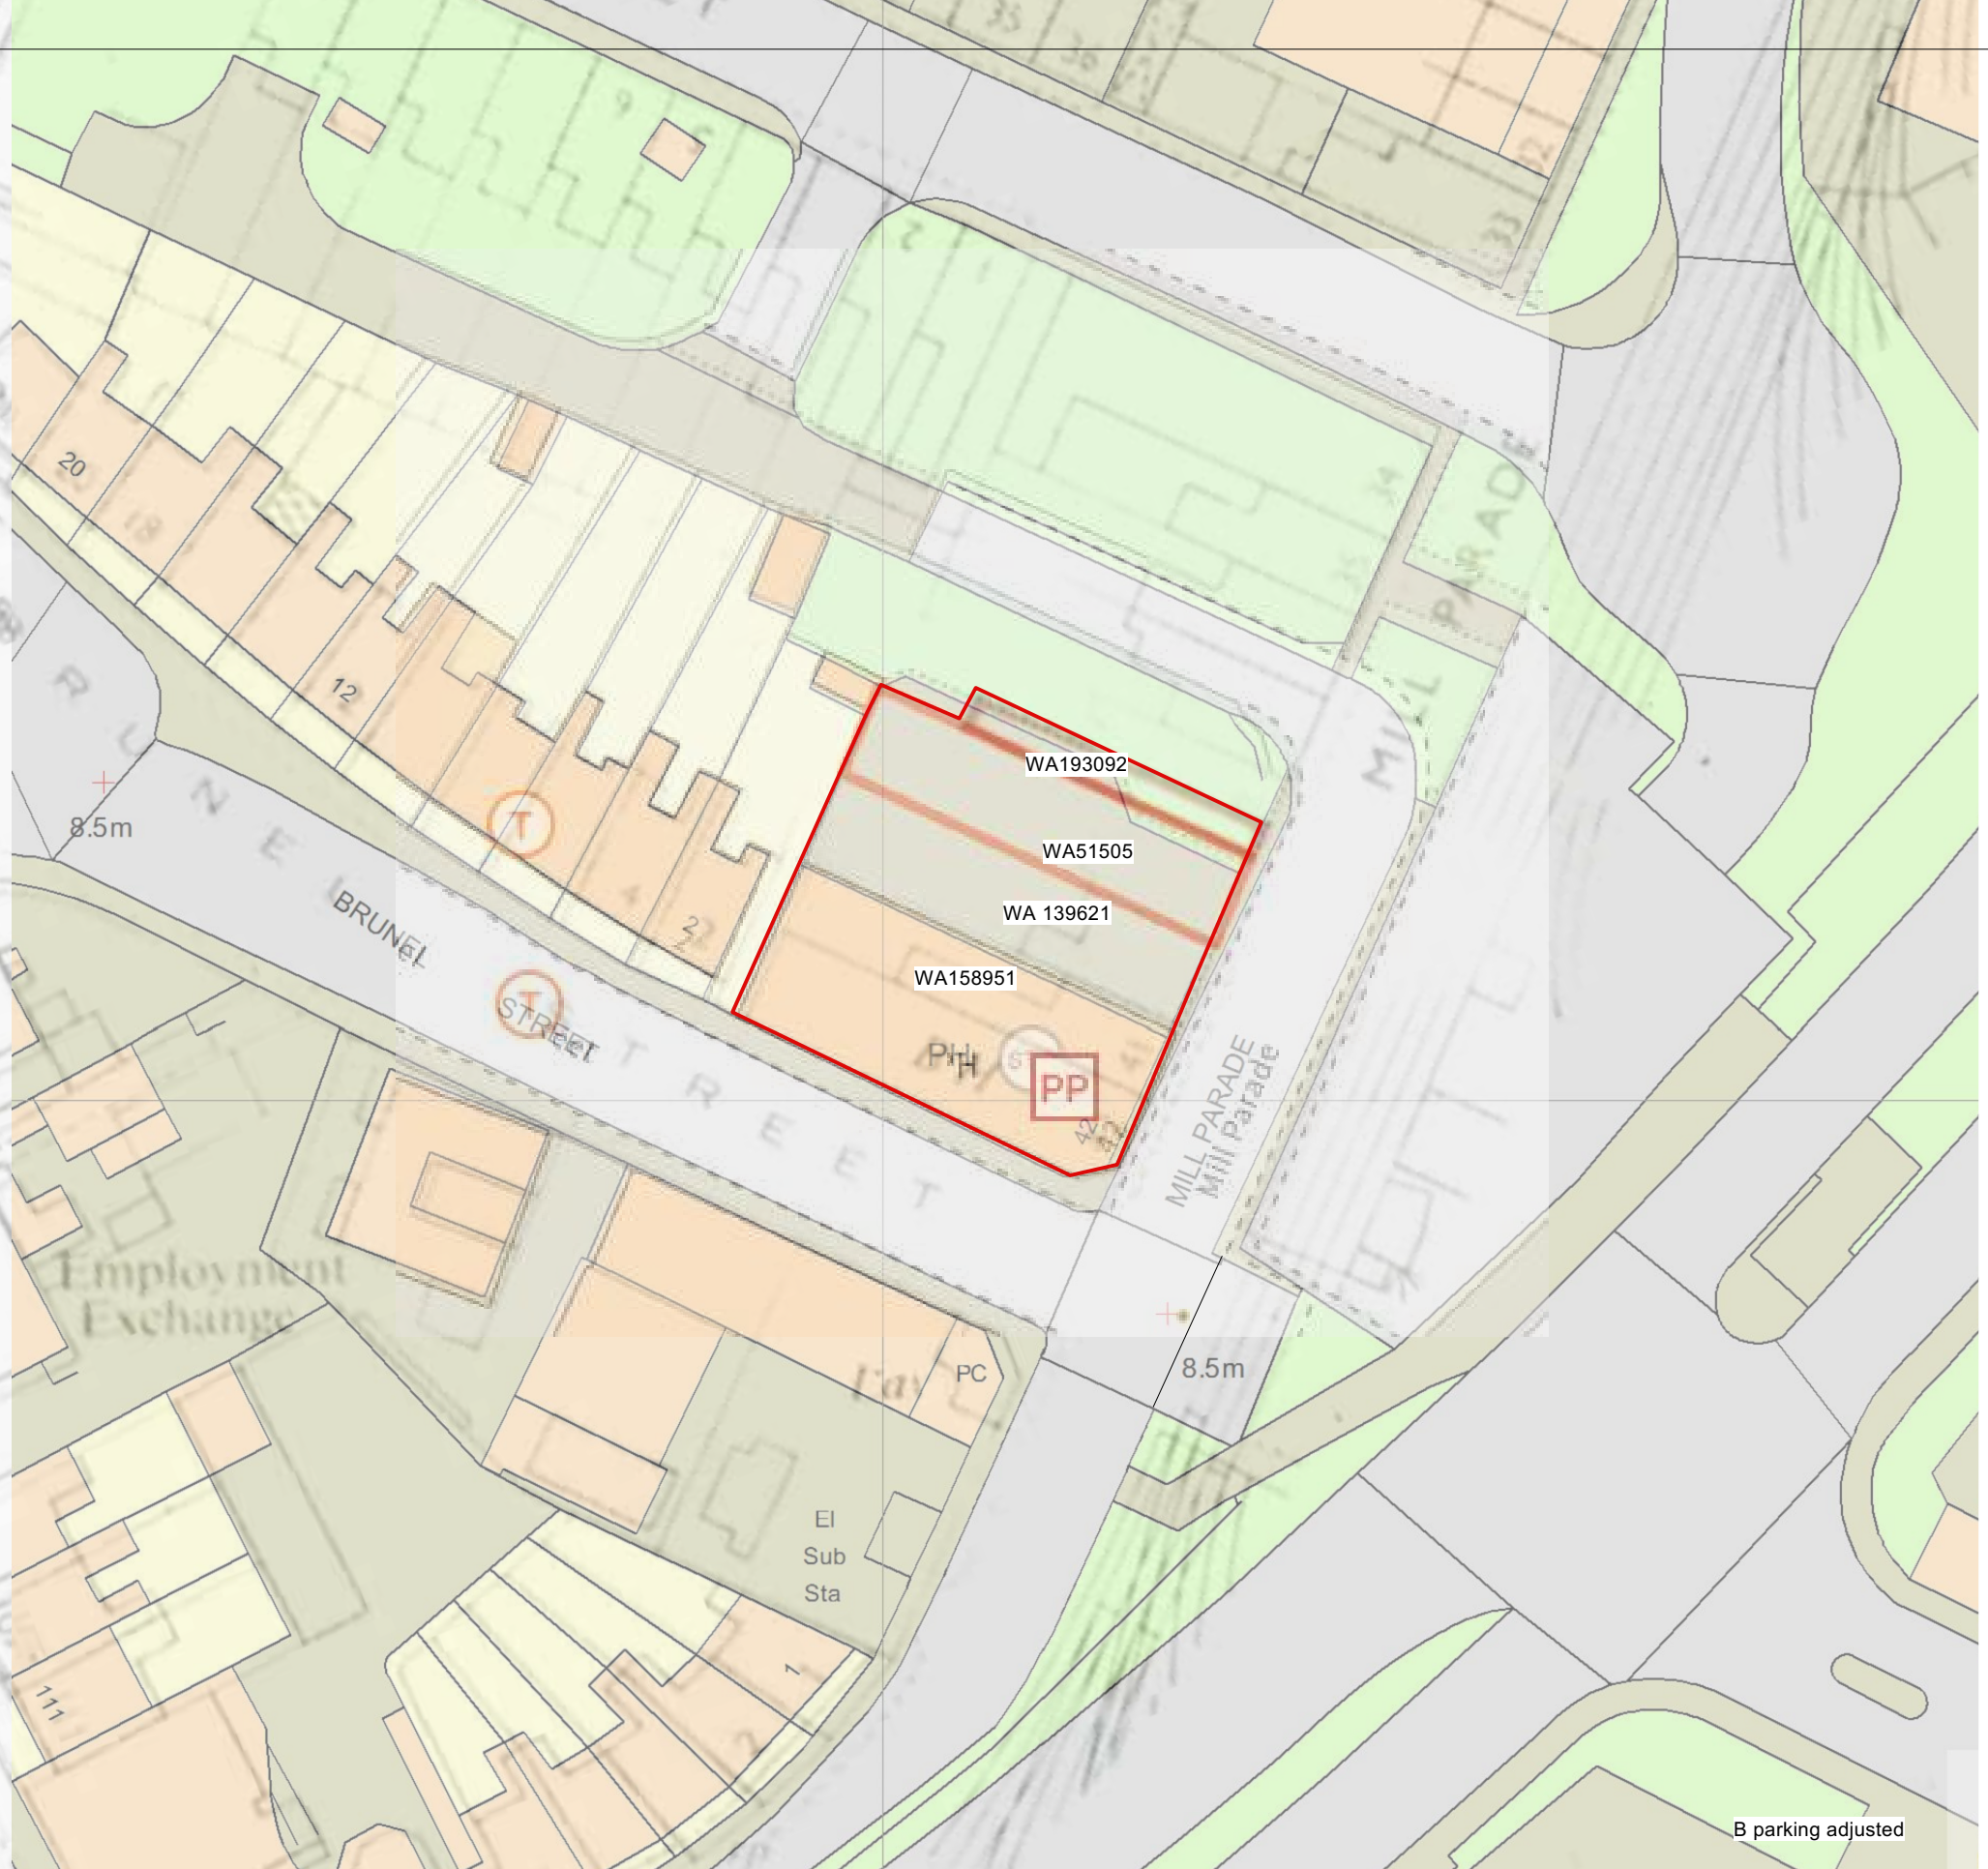

© Crown copyright and Database rights 2022 OS 100047474



B parking adjusted

North



Skerryvore Designs Ltd
 Sexton's Tower
 2 Caerphilly Road
 Bassaleg,
 Newport,
 NP10 8LE.
 Phone **01633 897922**
 Mobile **07816 934352**
steve_groucott@hotmail.com

JOB TITLE
 West of england
 42 Brunel Street
 NP20 2JS

DRAWING TITLE
 Ownership with deeds
 overlain
 Reduced Scheme

DRAWING No. SD724 10
SCALE 1:500 & 1:1250 @ A3
DATE March2024