


North

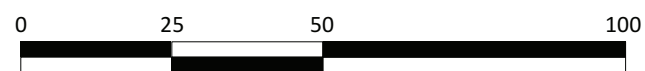

Scale bar 1:500 @ A3



Scale bar 1:1250 @ A3

Skerryvore Designs Ltd
 Sexton's Tower
 2 Caerphilly Road
 Bassaleg,
 Newport,
 NP10 8LE.
 Phone **01633 897922**
 Mobile **07816 934352**
steve_groucott@hotmail.com

JOB TITLE

Silver Birches,
 Wentwood Road,
 Parc Seymour

DRAWING TITLE

Block Plan and
 location plan

DRAWING No. SD299-00

SCALE 1:500/1:1250 @ A3

DATE Aug 2024