



SECTION A-A PROPOSED HOUSES IN RED

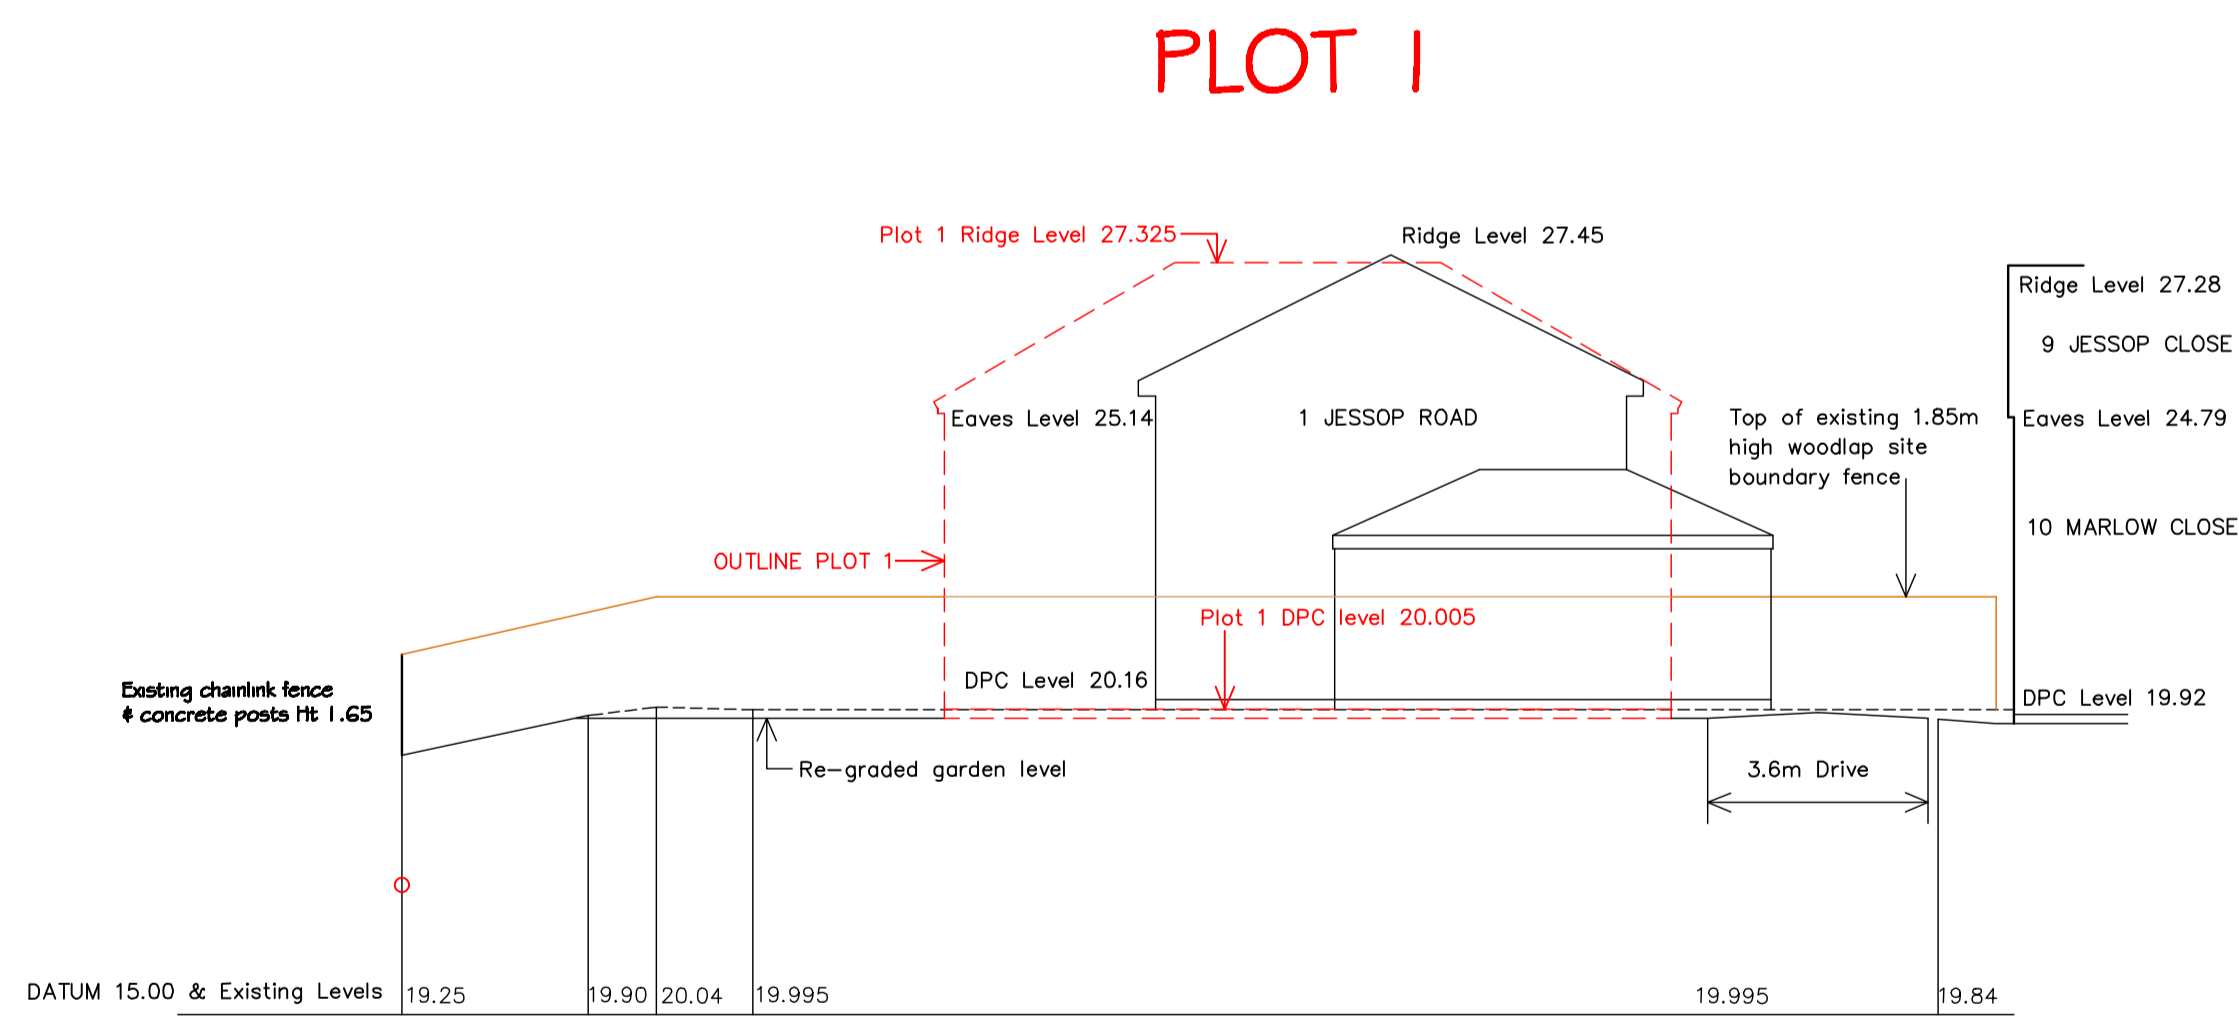

SECTION B-B PROPOSED HOUSES IN RED

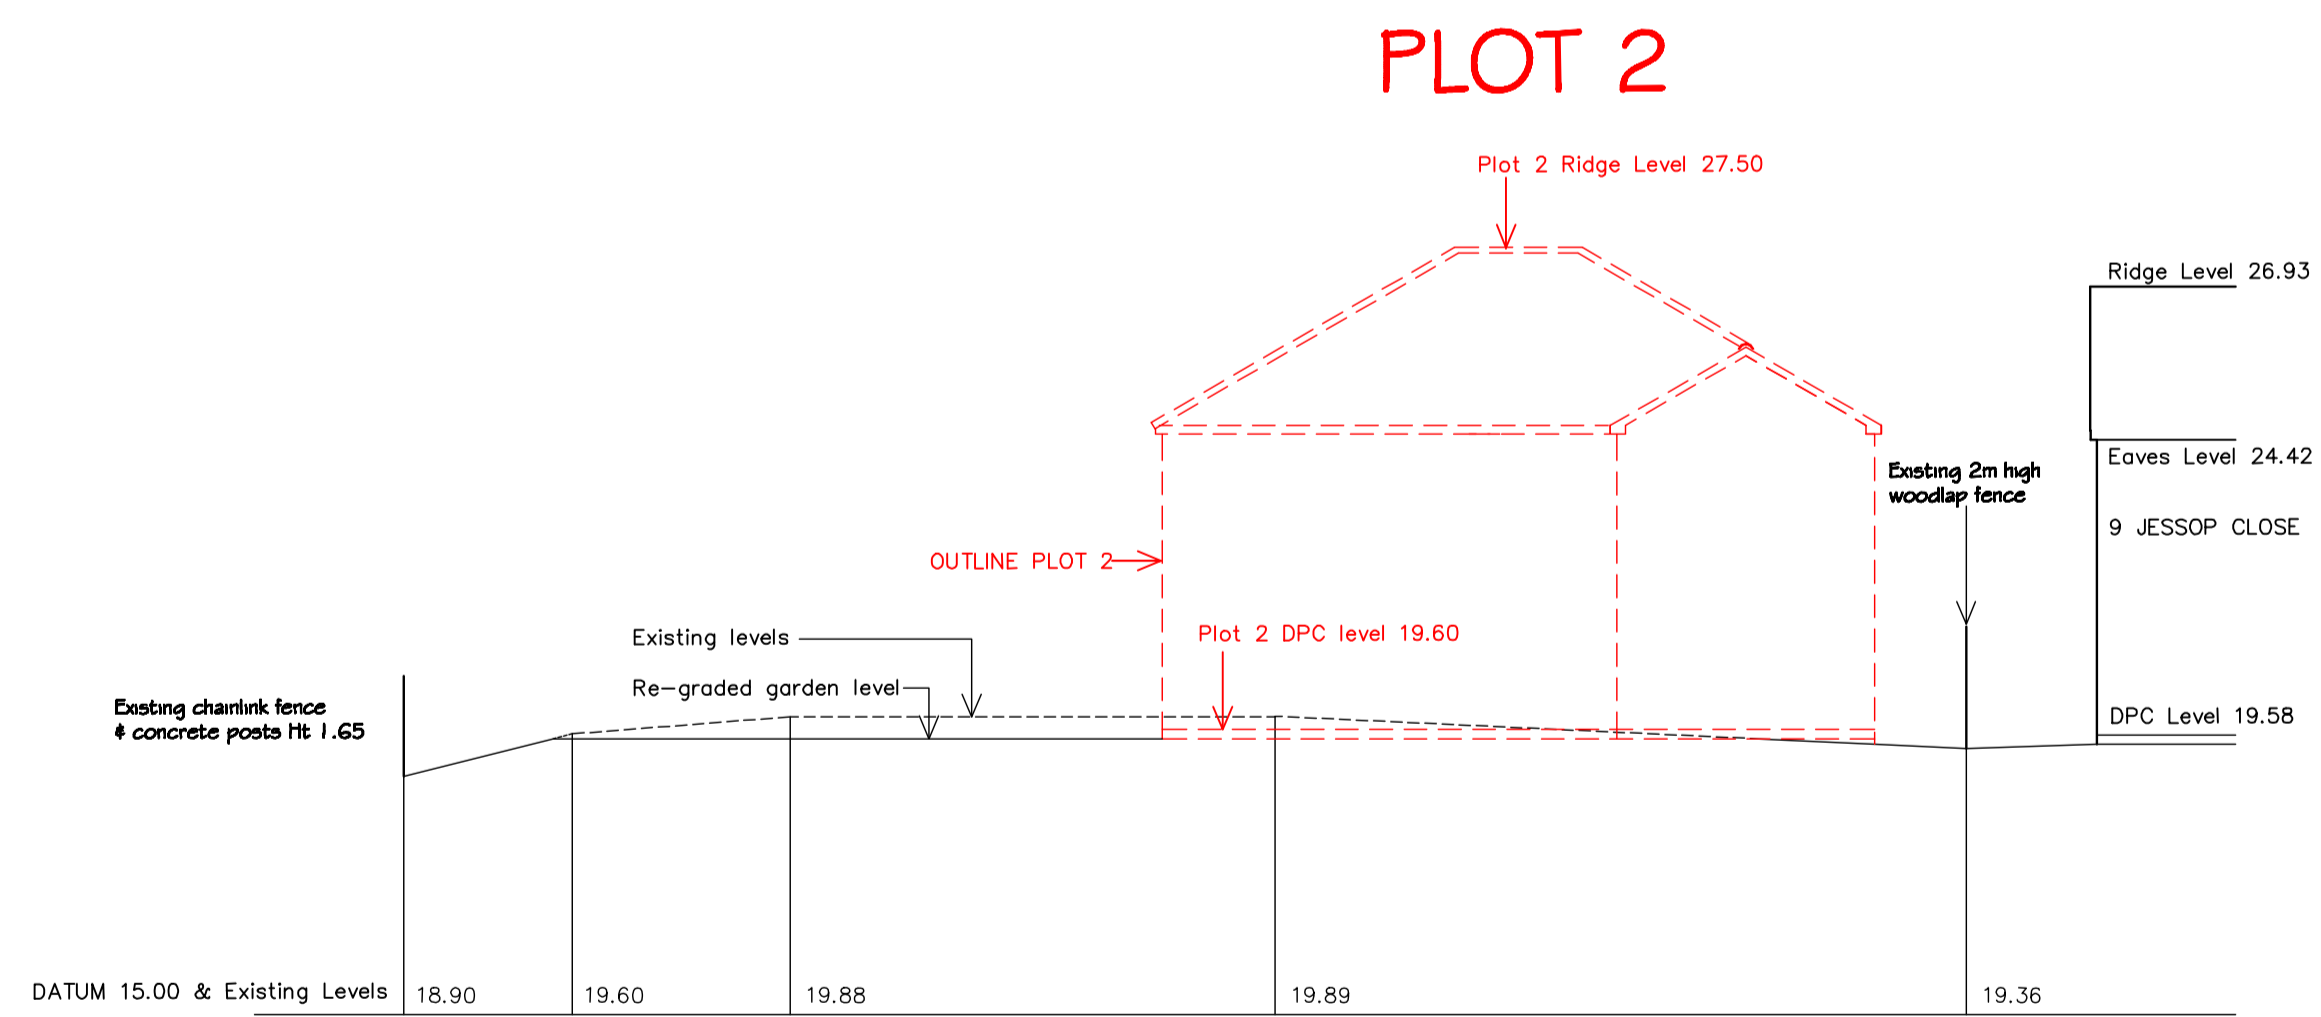

SECTION C-C PROPOSED HOUSES IN RED

REVISIONS:

Project: 2 NEW DETACHED HOUSES JESSOP CLOSE, ROGERSTONE, NEWPORT		
Drawing: SITE DEVELOPMENT CROSS SECTIONS		
Scale: 1:250 @ A1	Date: June 2025	Drawn:
Drawing No: PL- JP - 03		Rev: