




Section A-A - Proposed

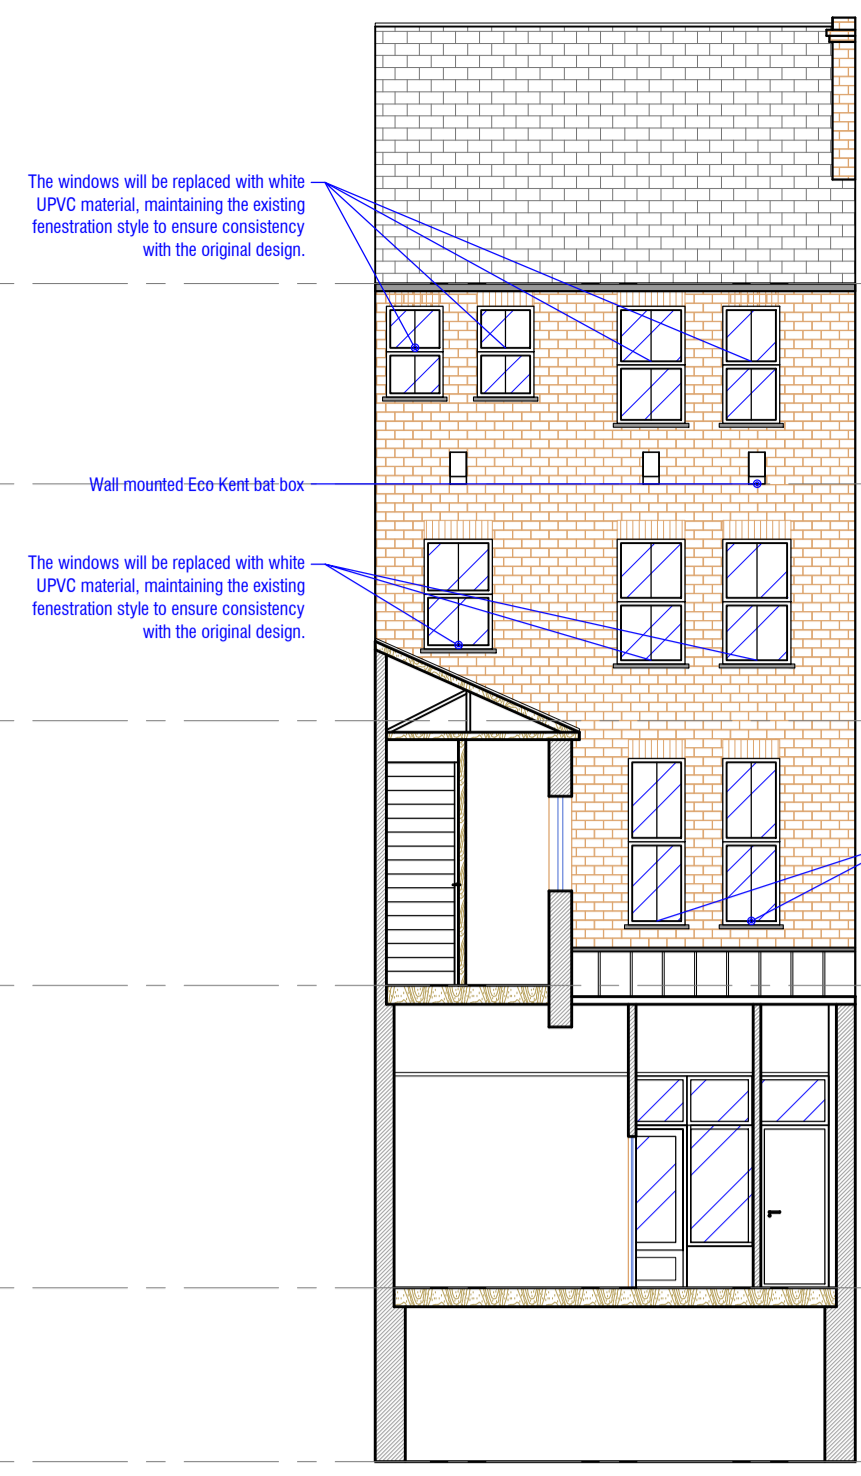

Section C-C - Proposed

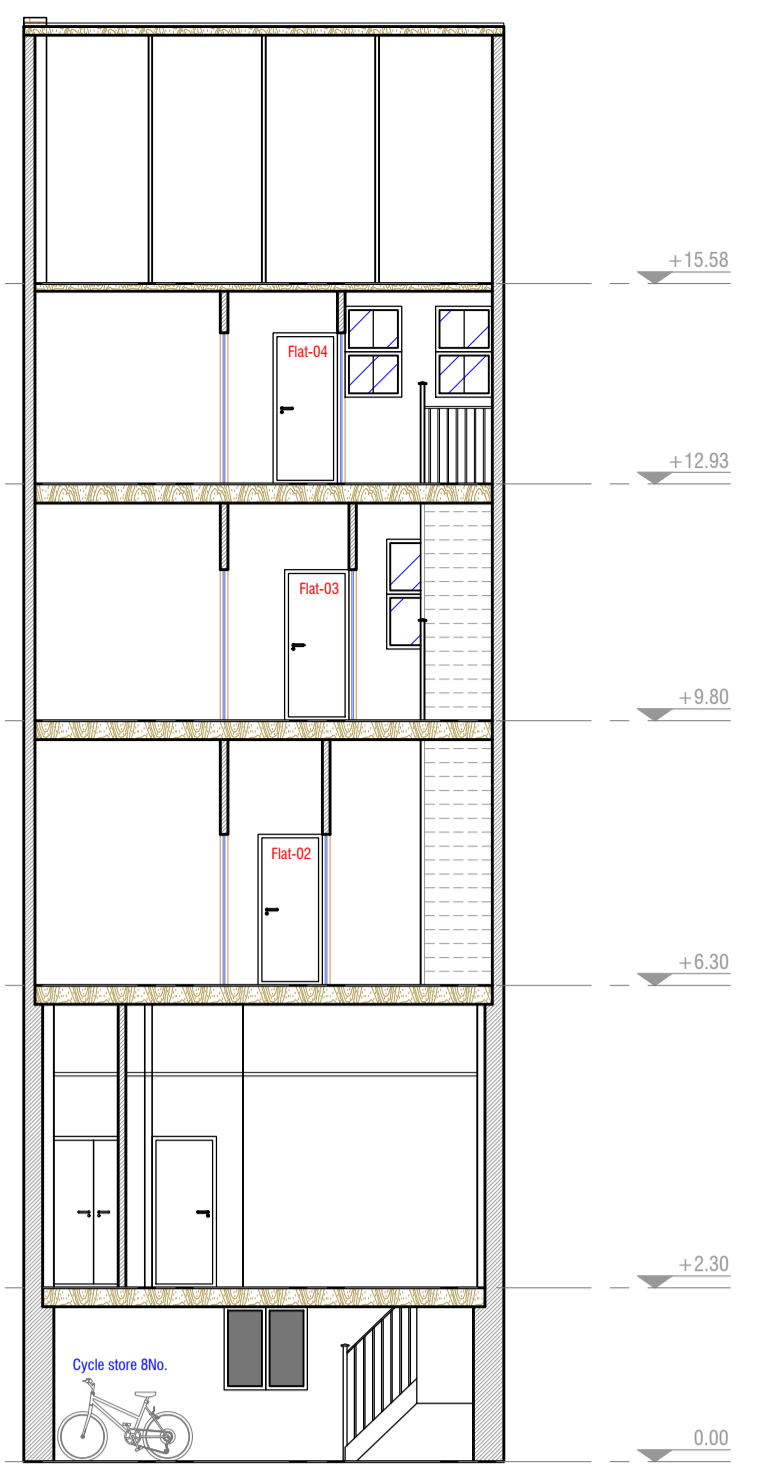



Section B-B - Proposed

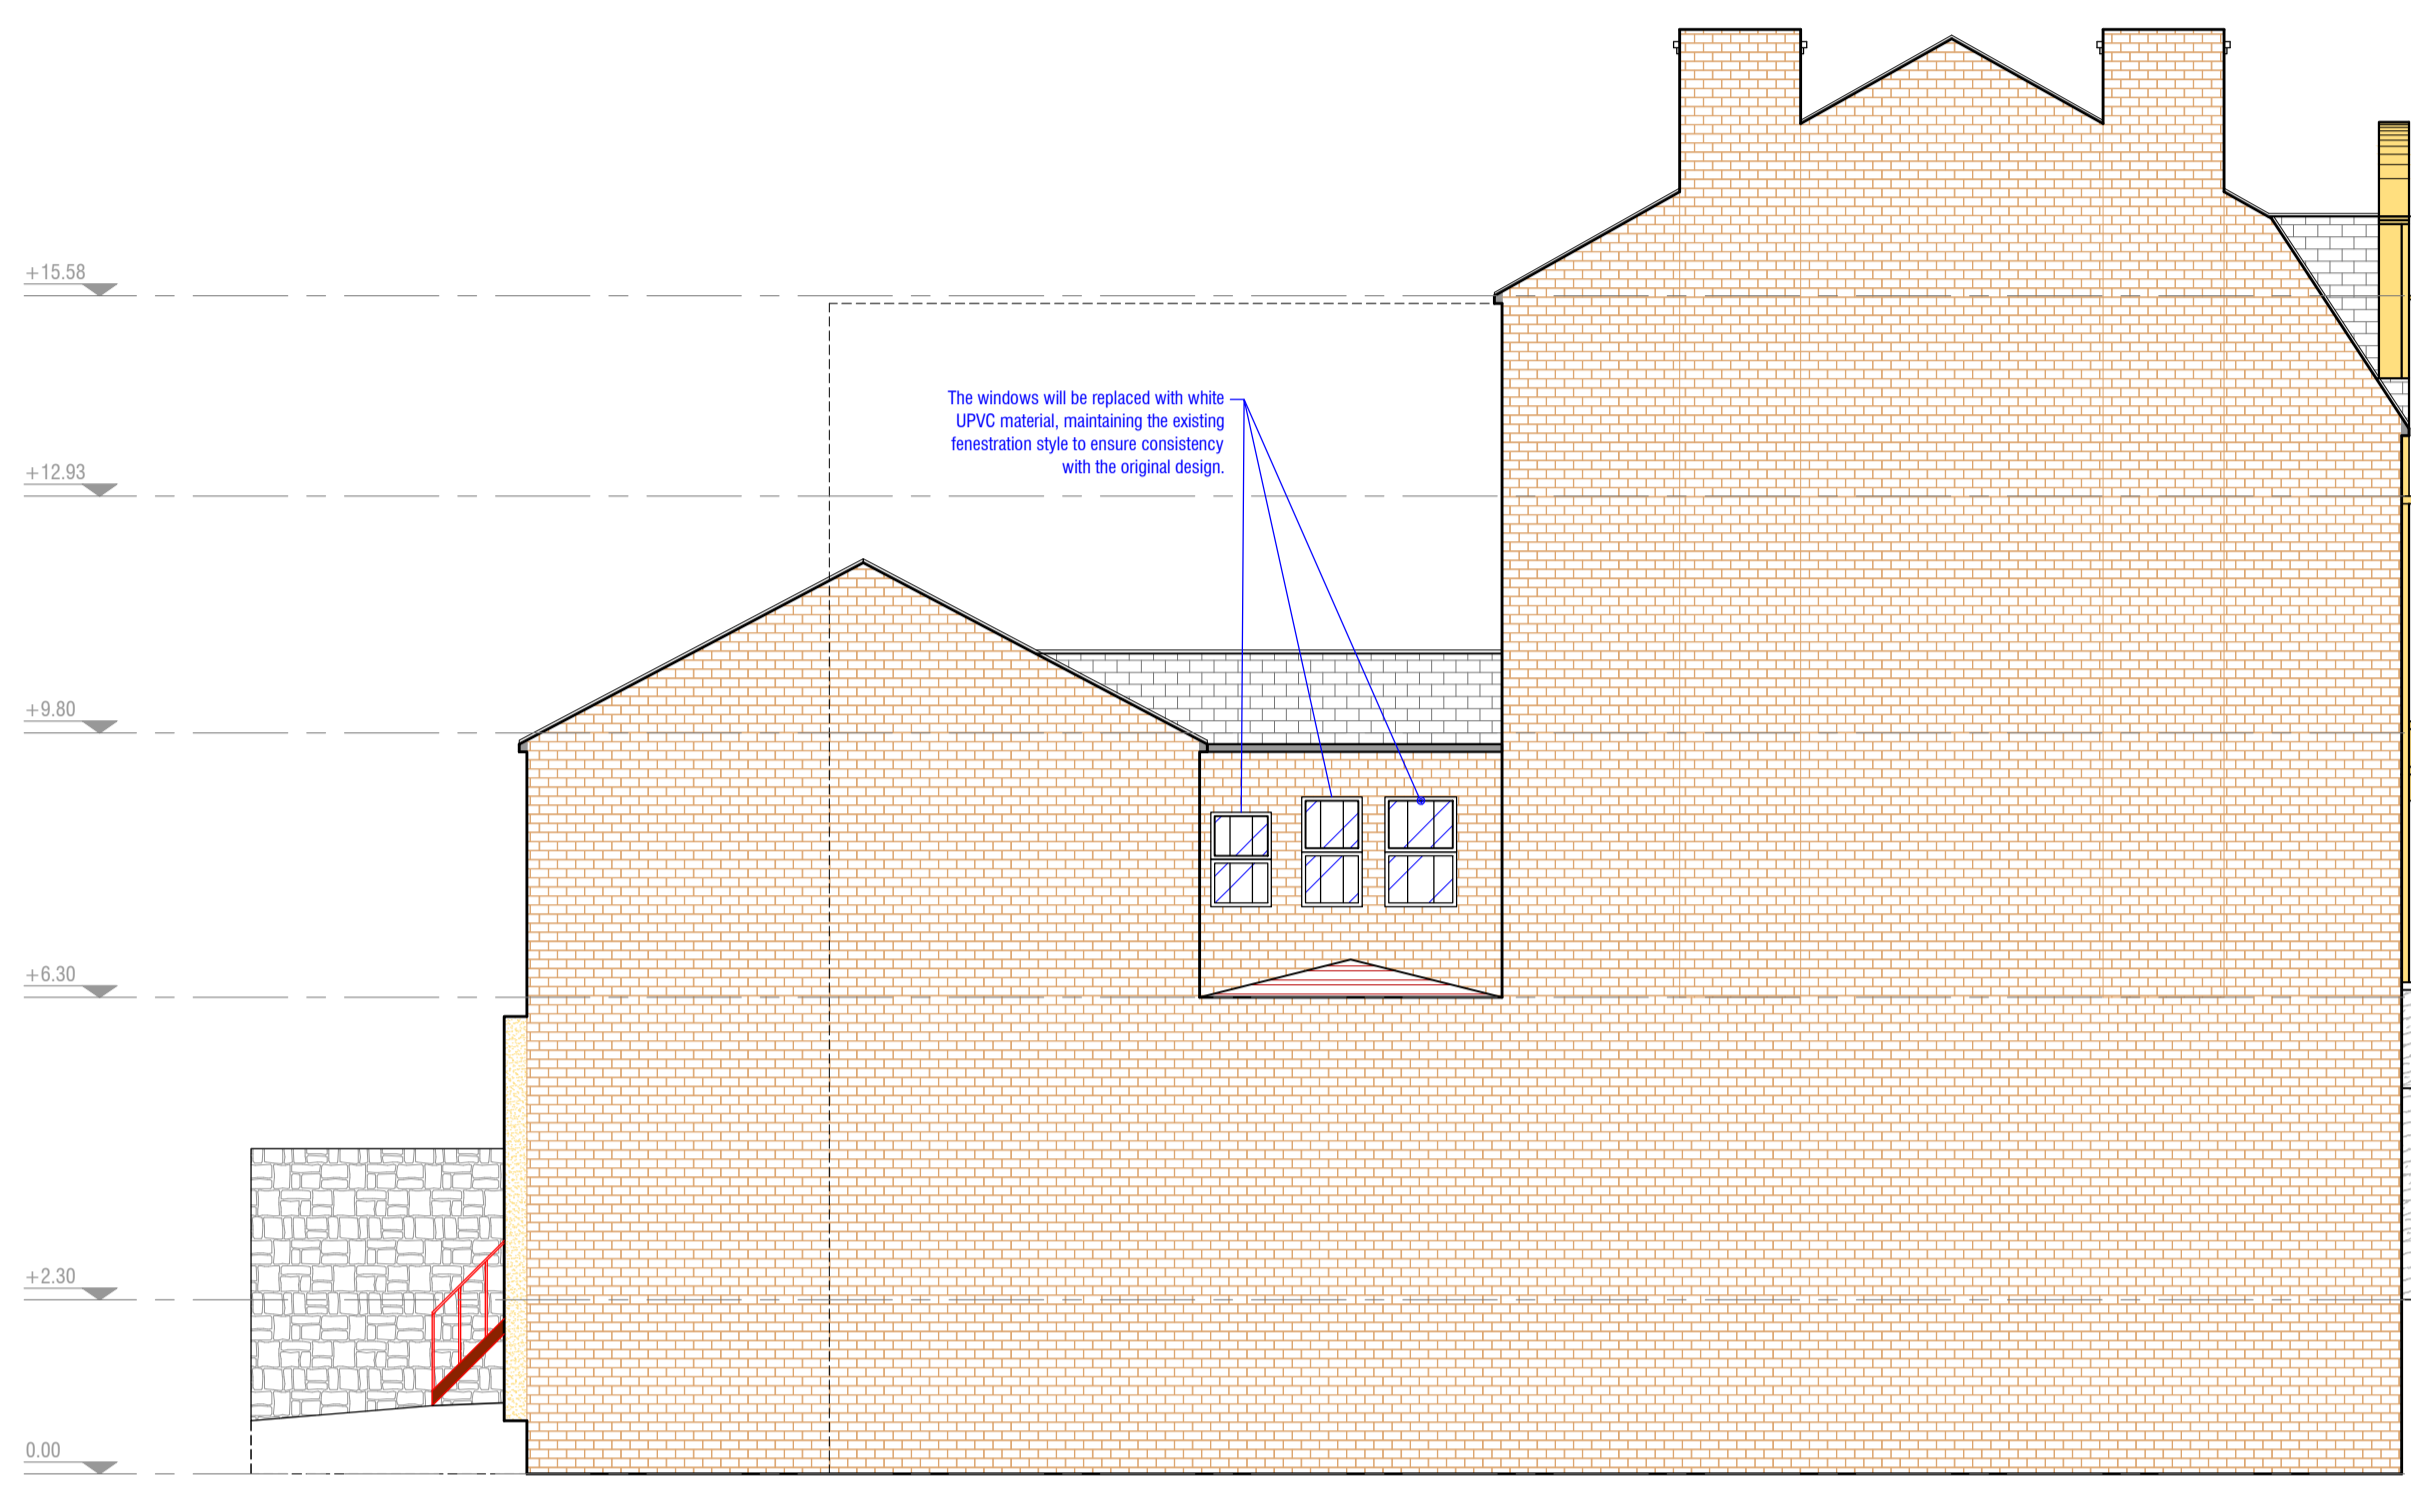


Side view - North - Proposed






Rear view - East - Proposed

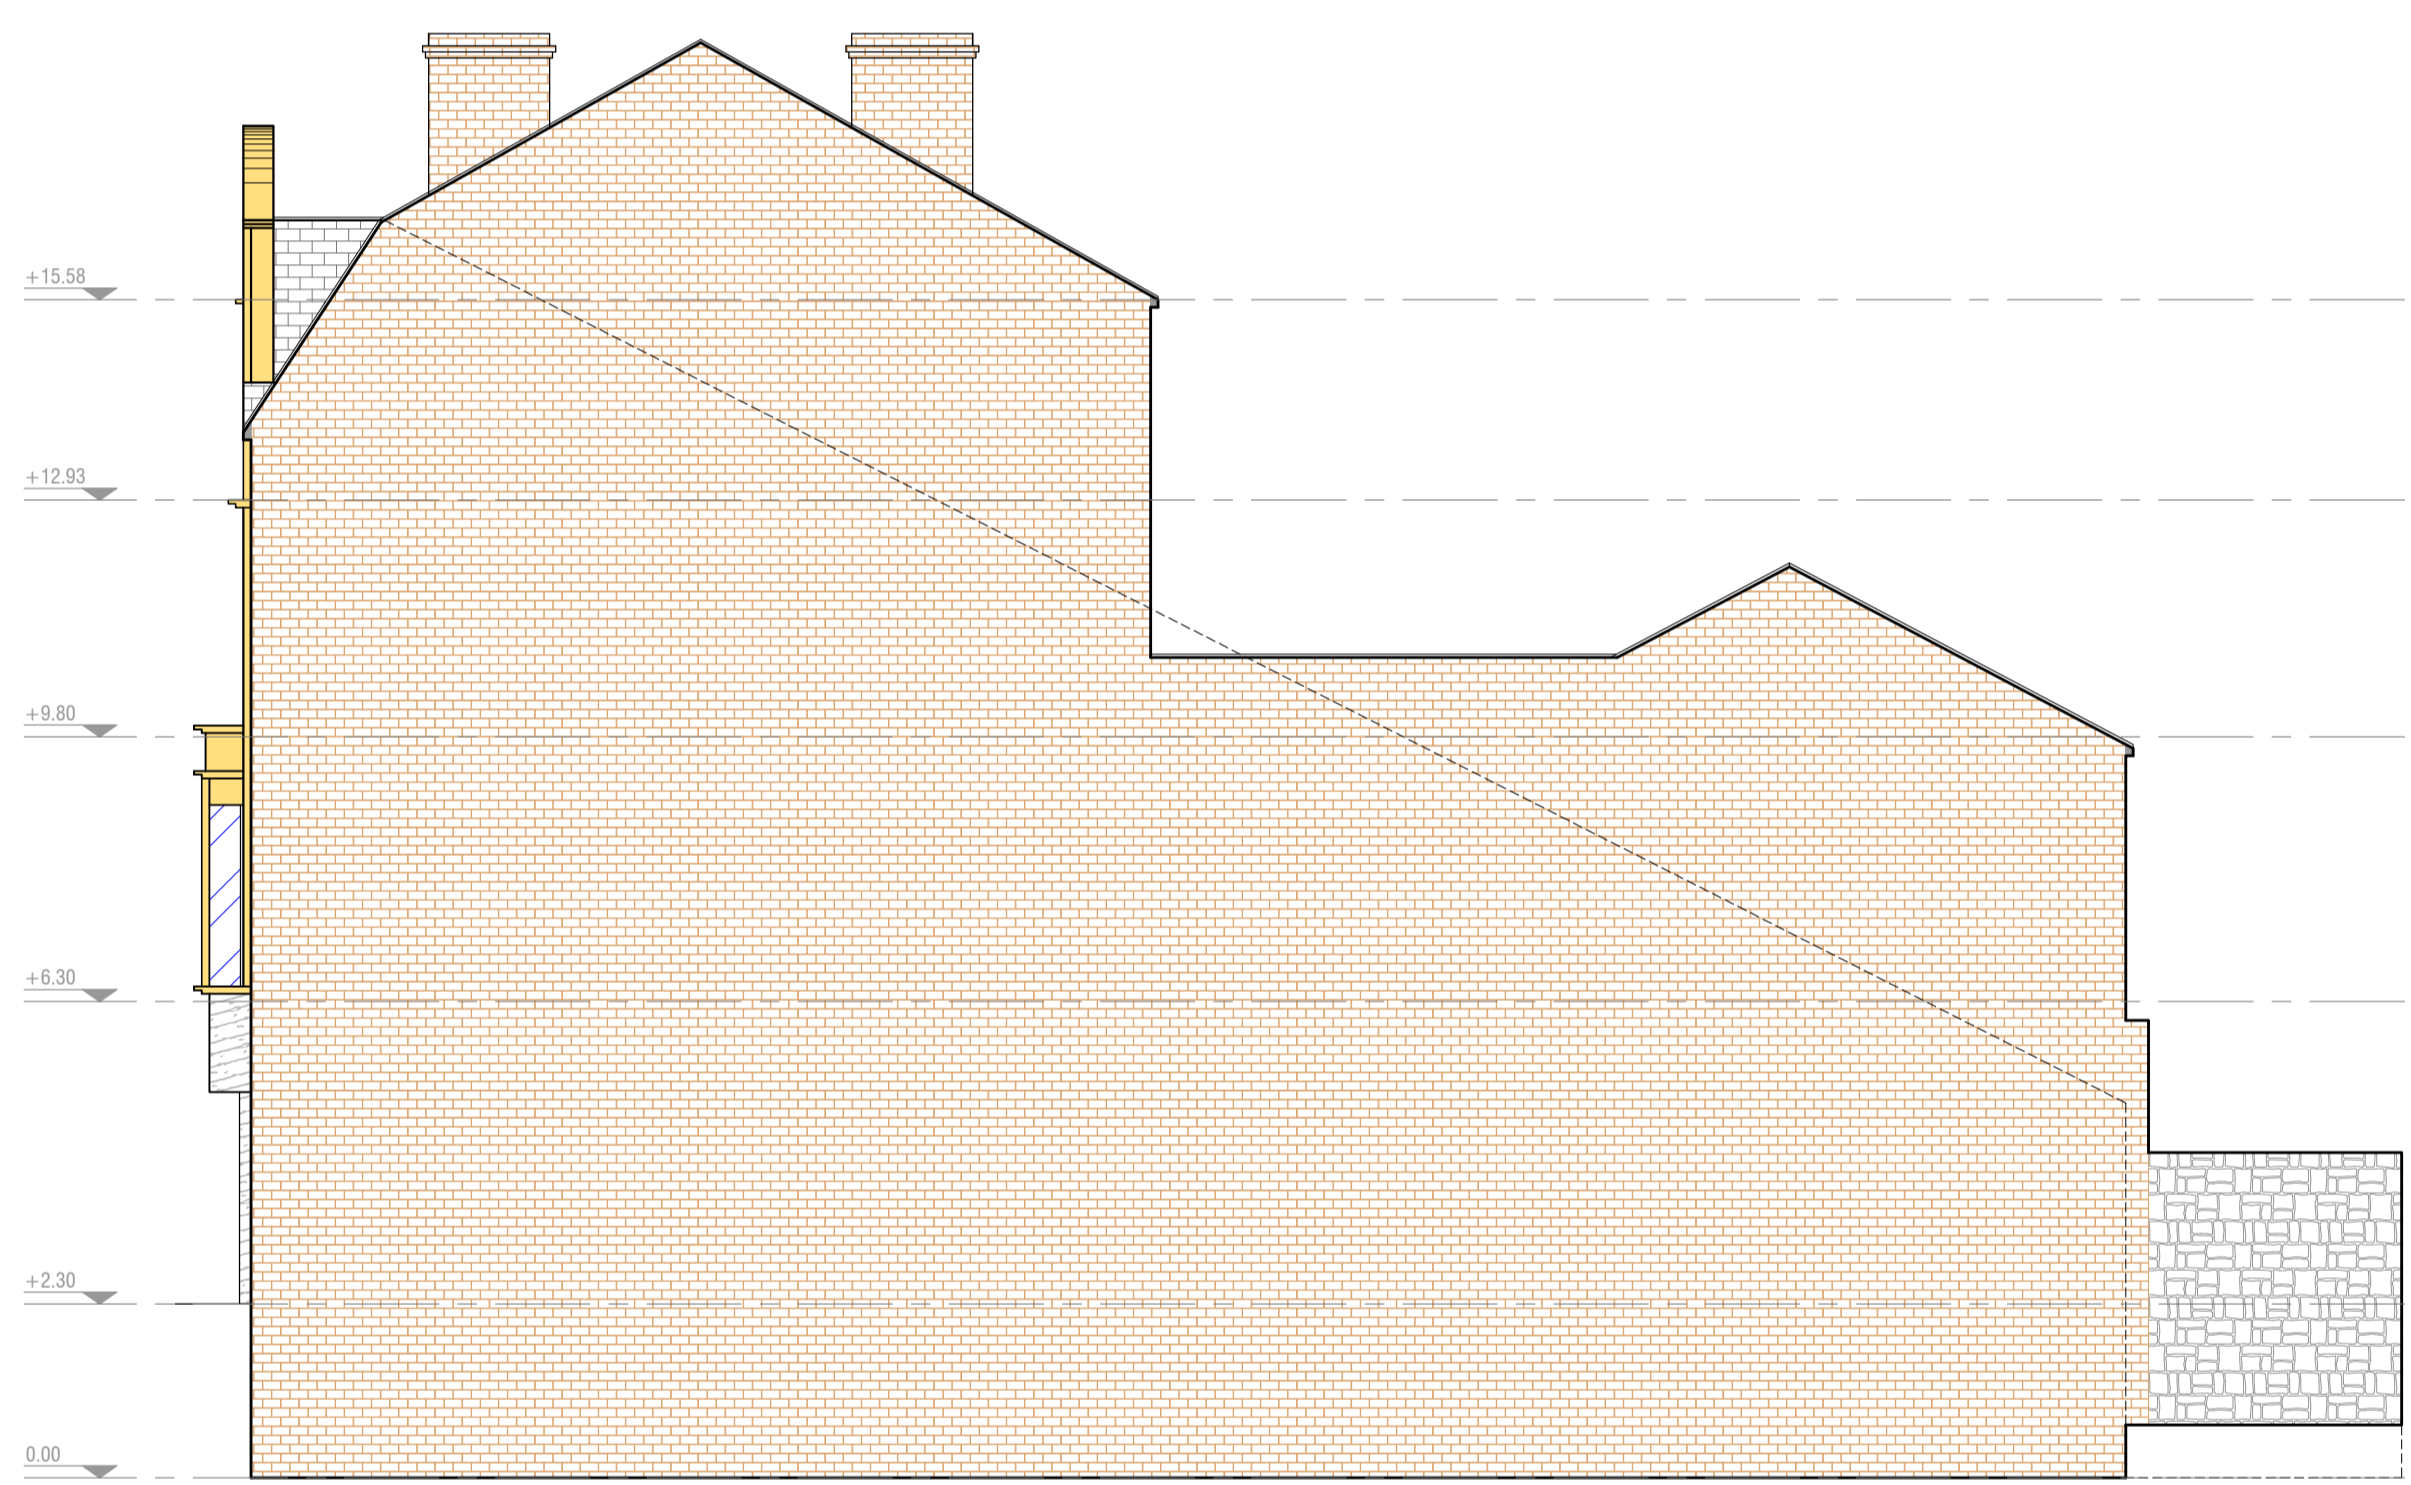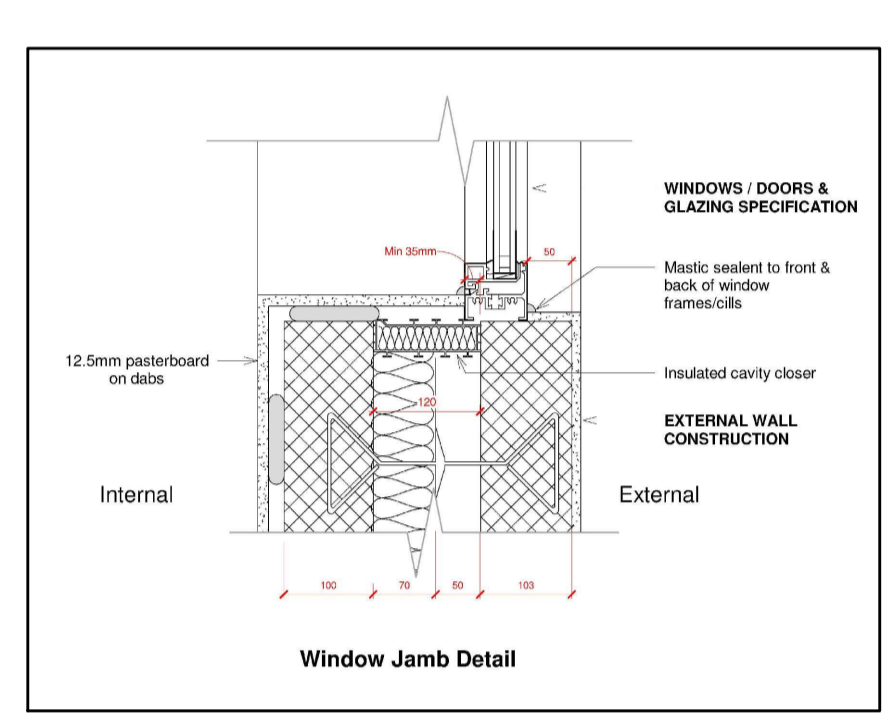


Side view - South - Proposed

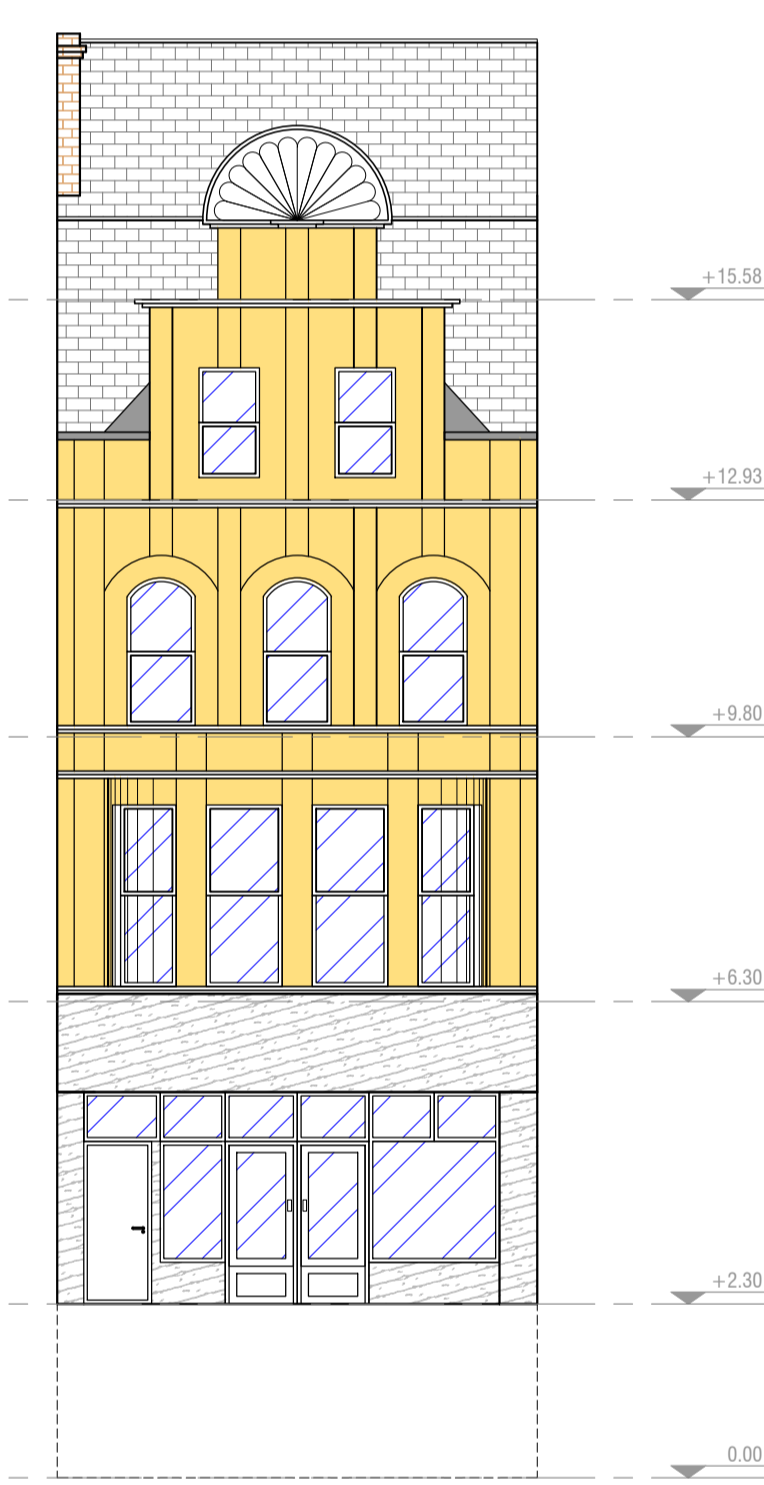


Front view - West - Proposed
Principal Elevation
Commercial Street

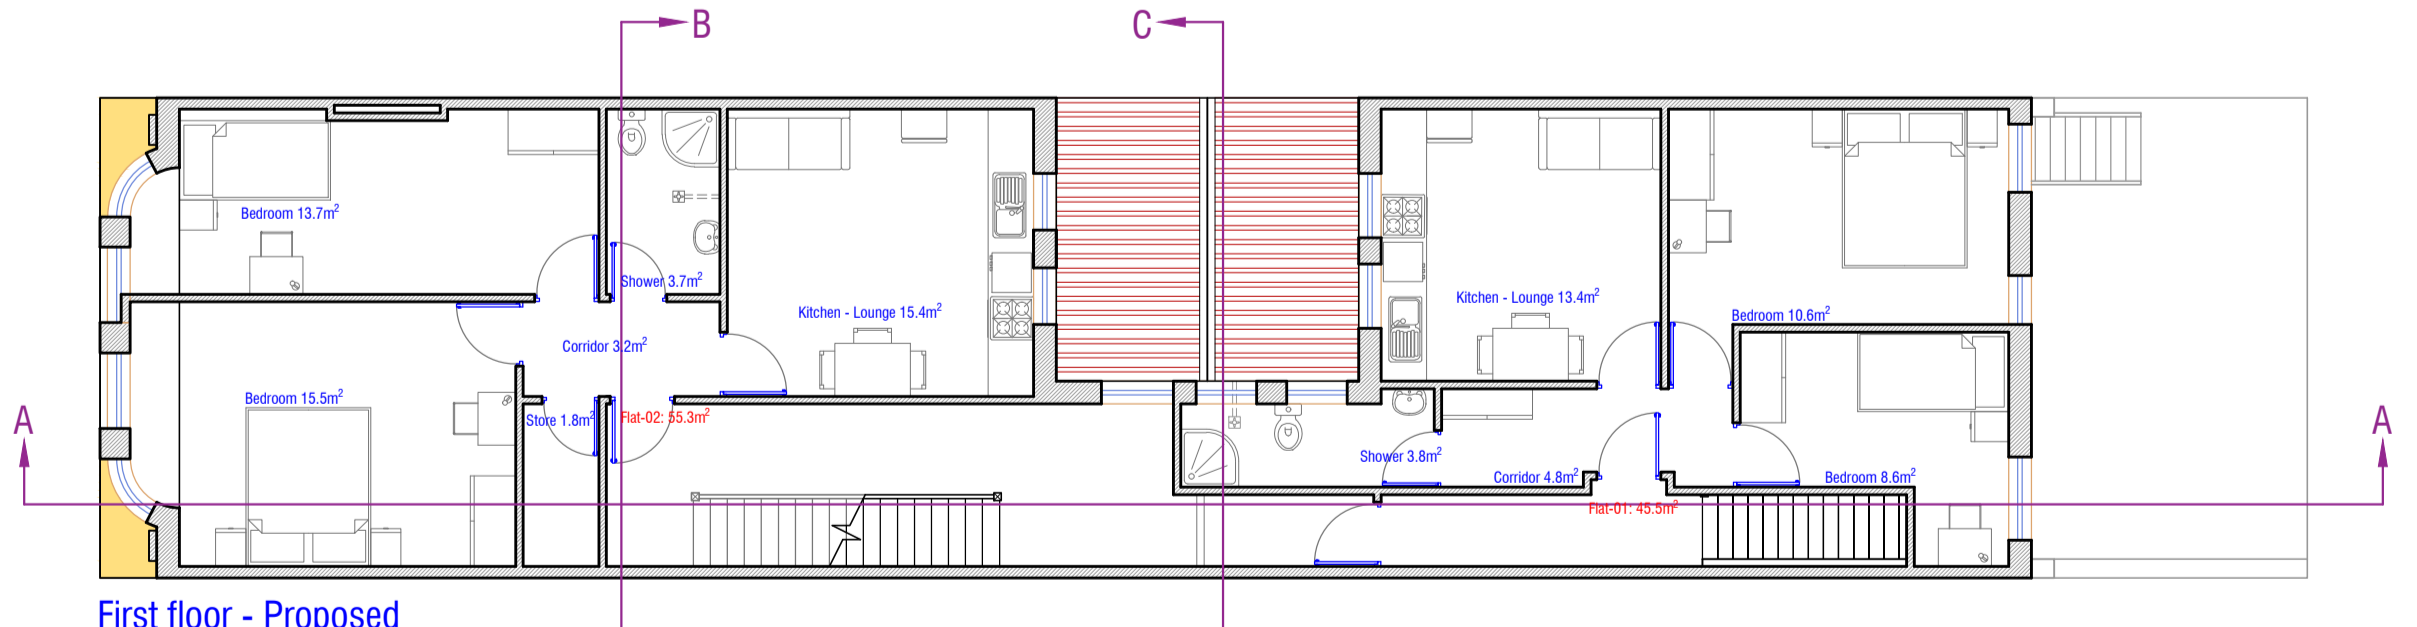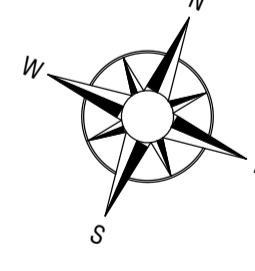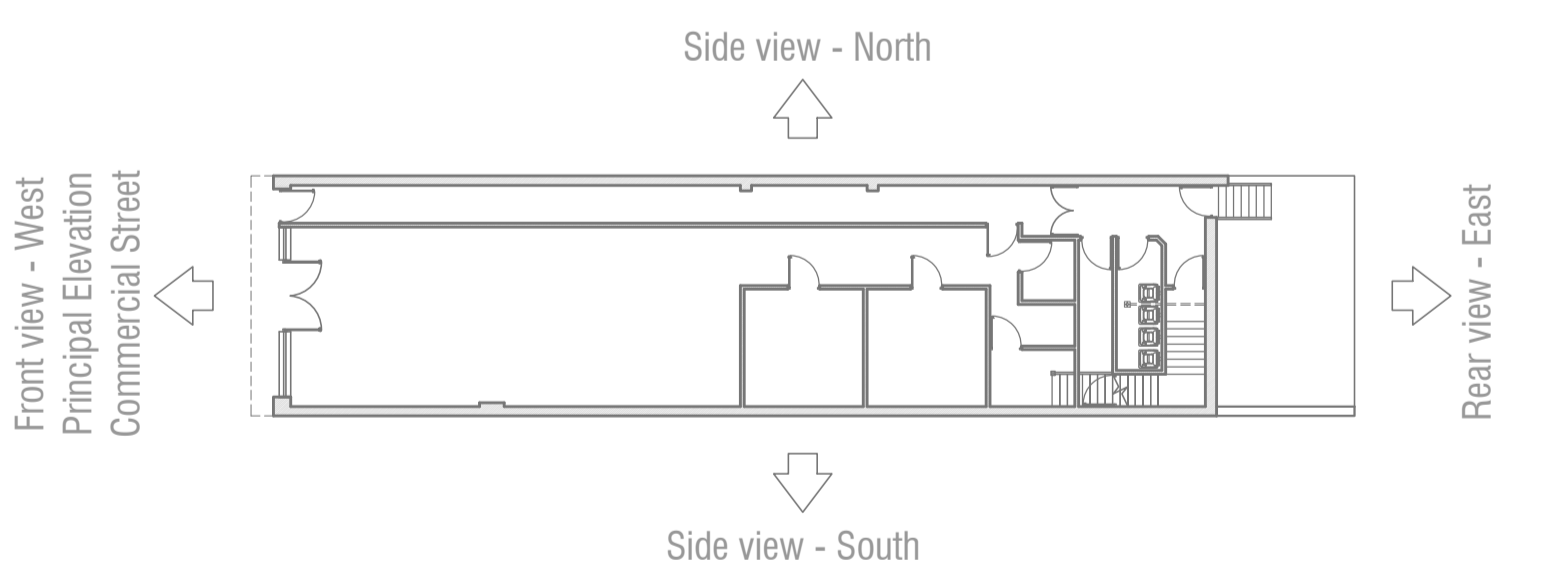


First floor - Proposed

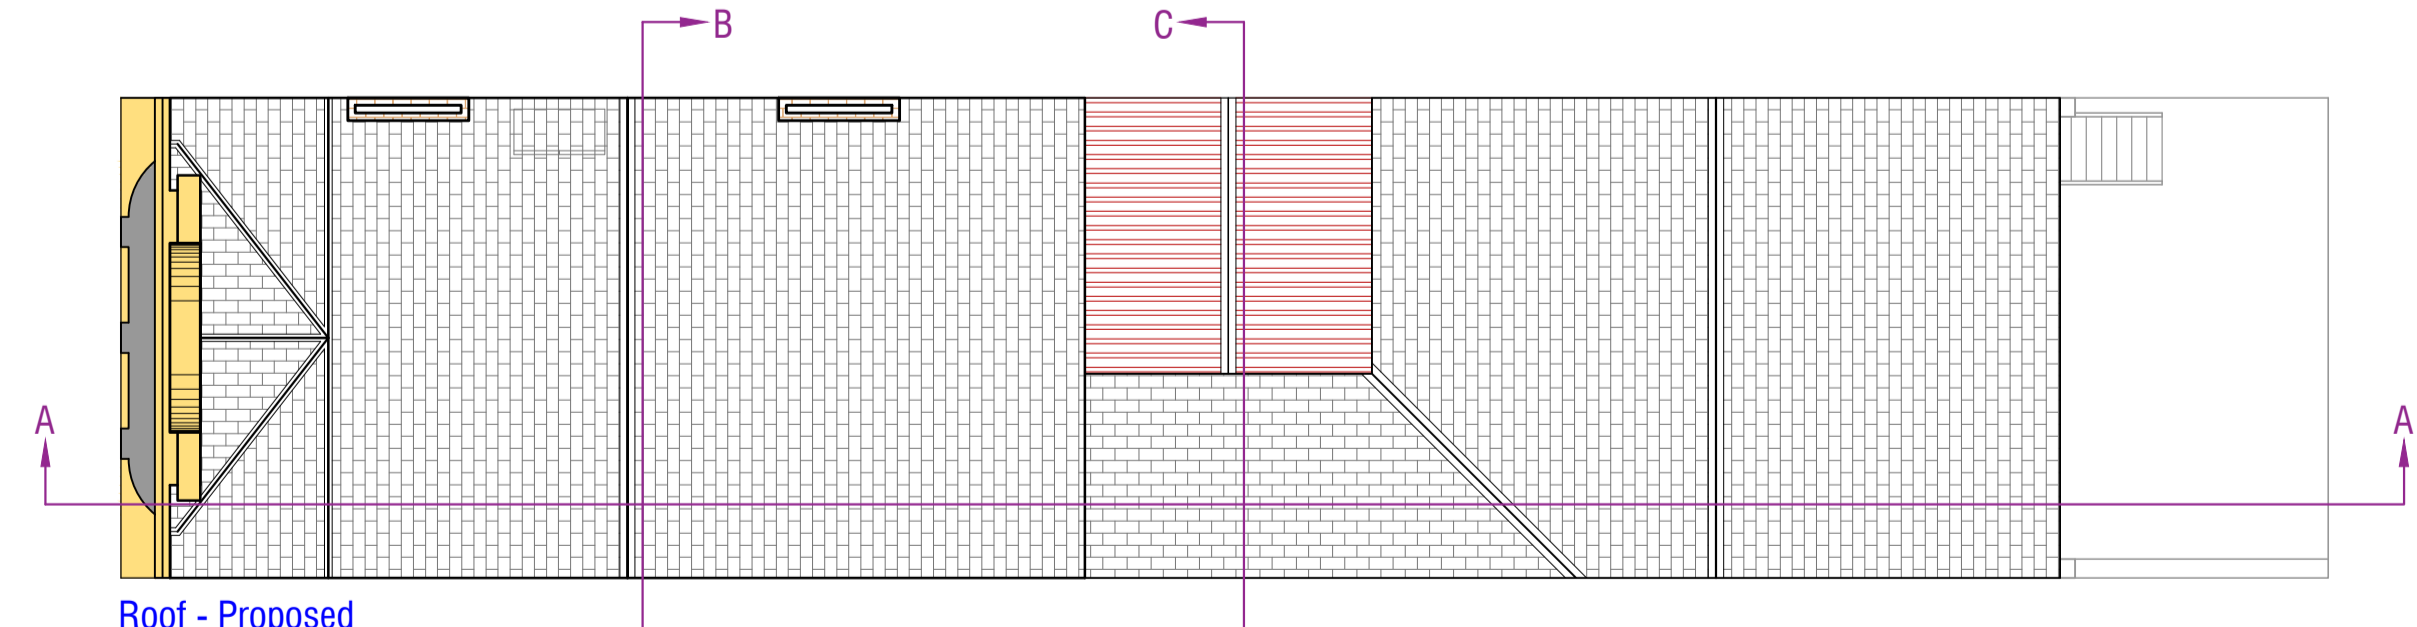


Roof - Proposed

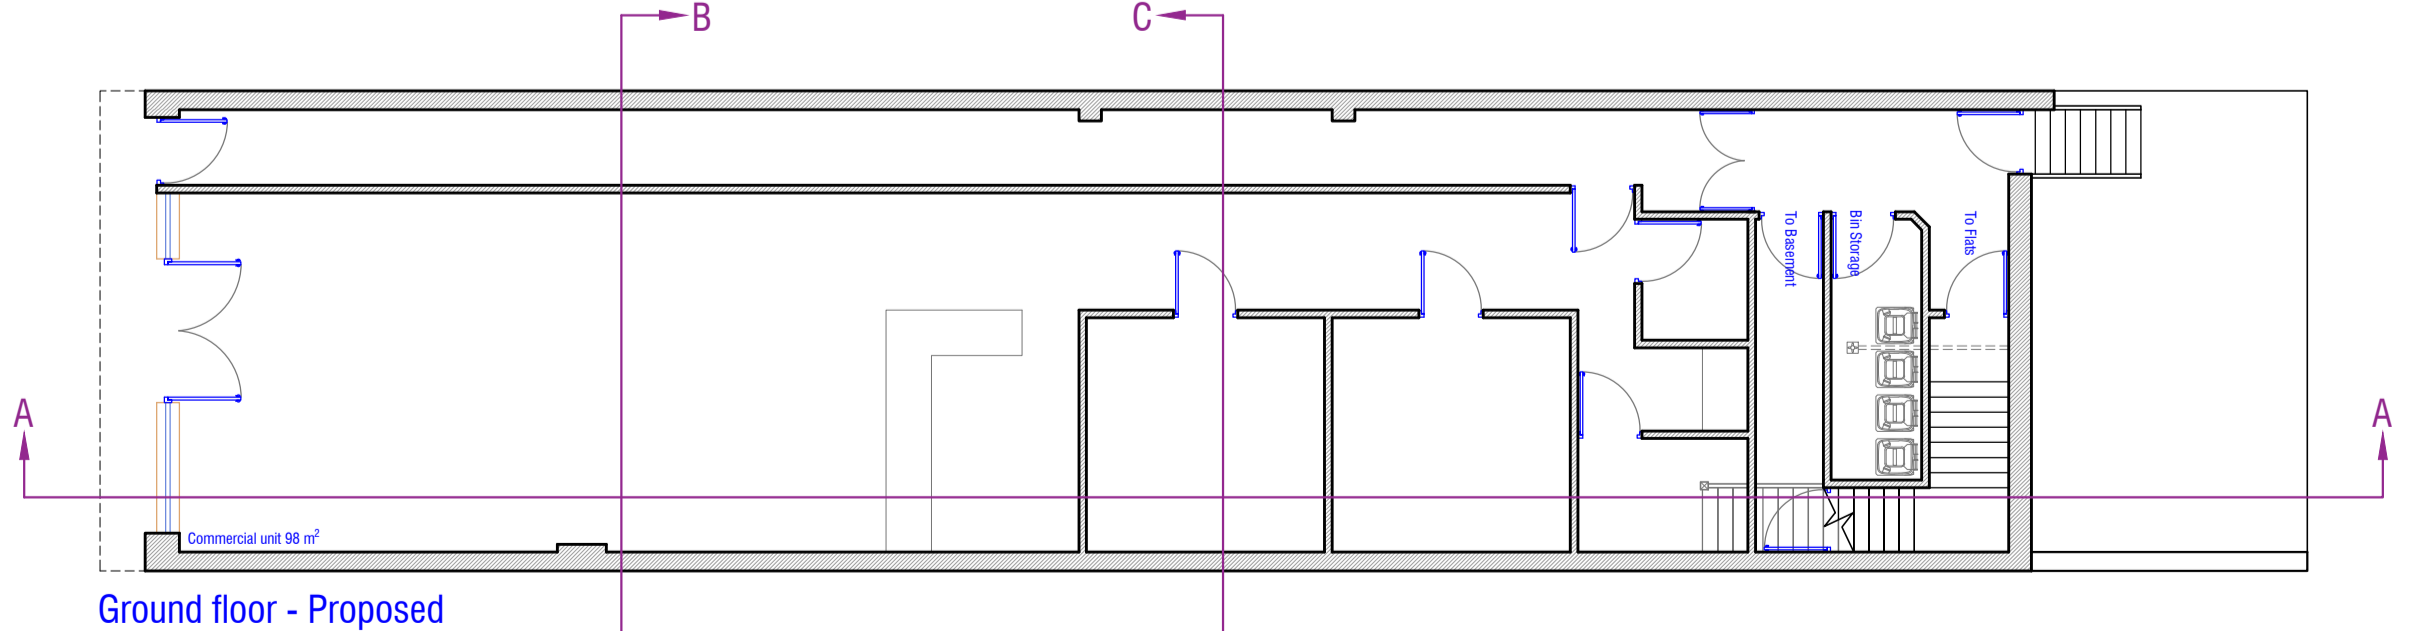


Ground floor - Proposed

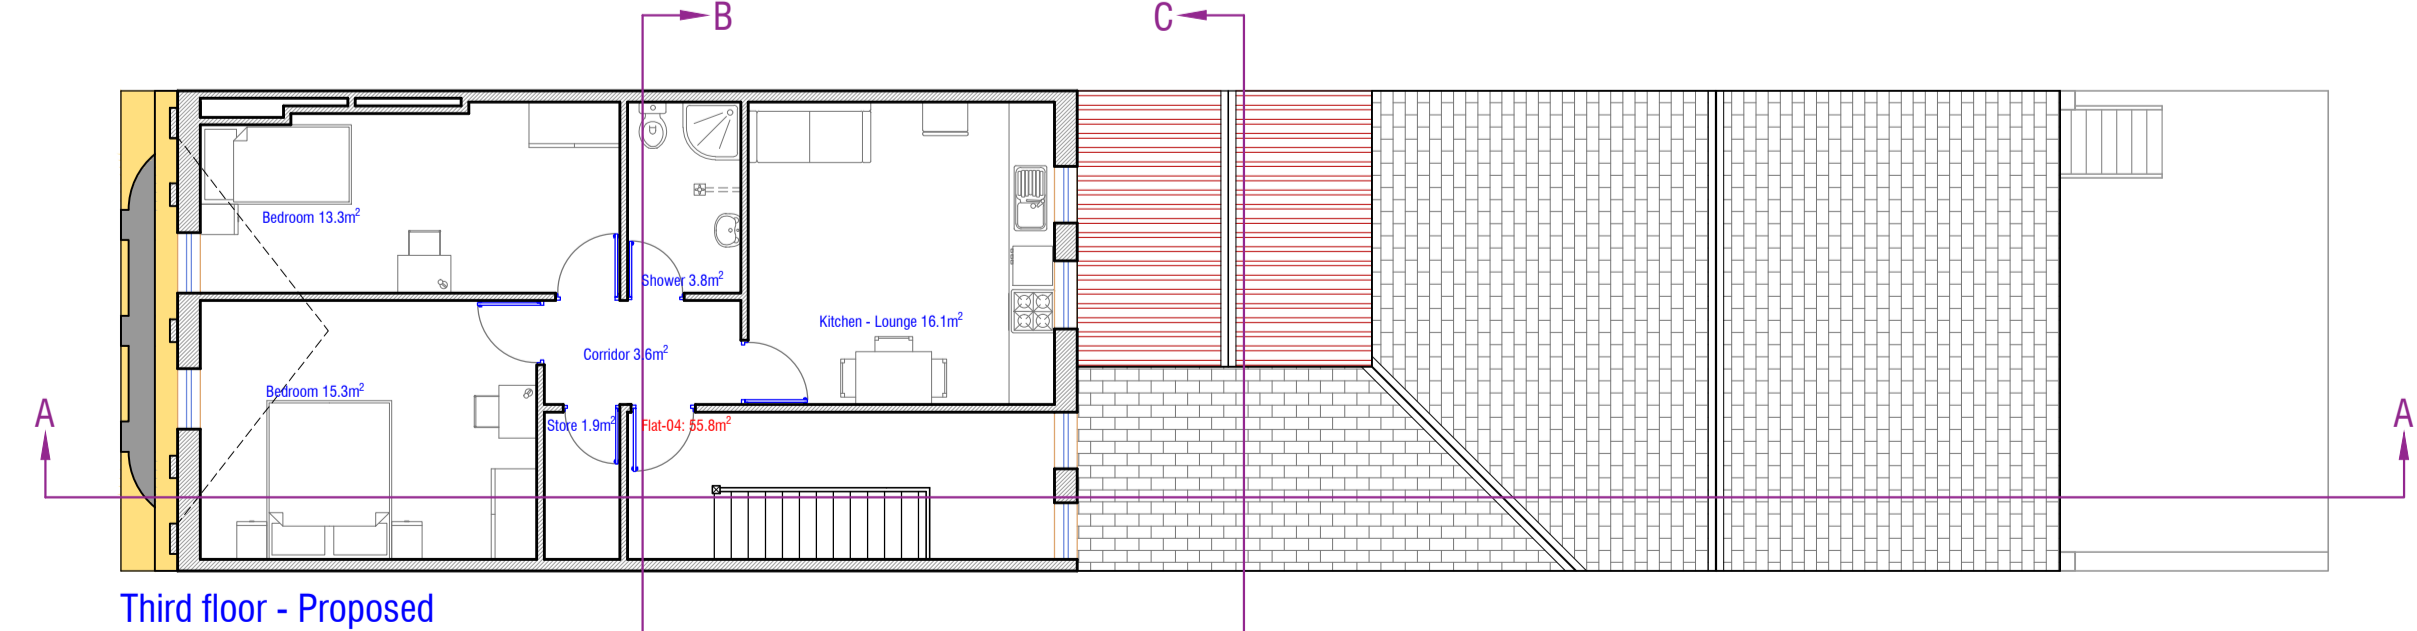

Third floor - Proposed

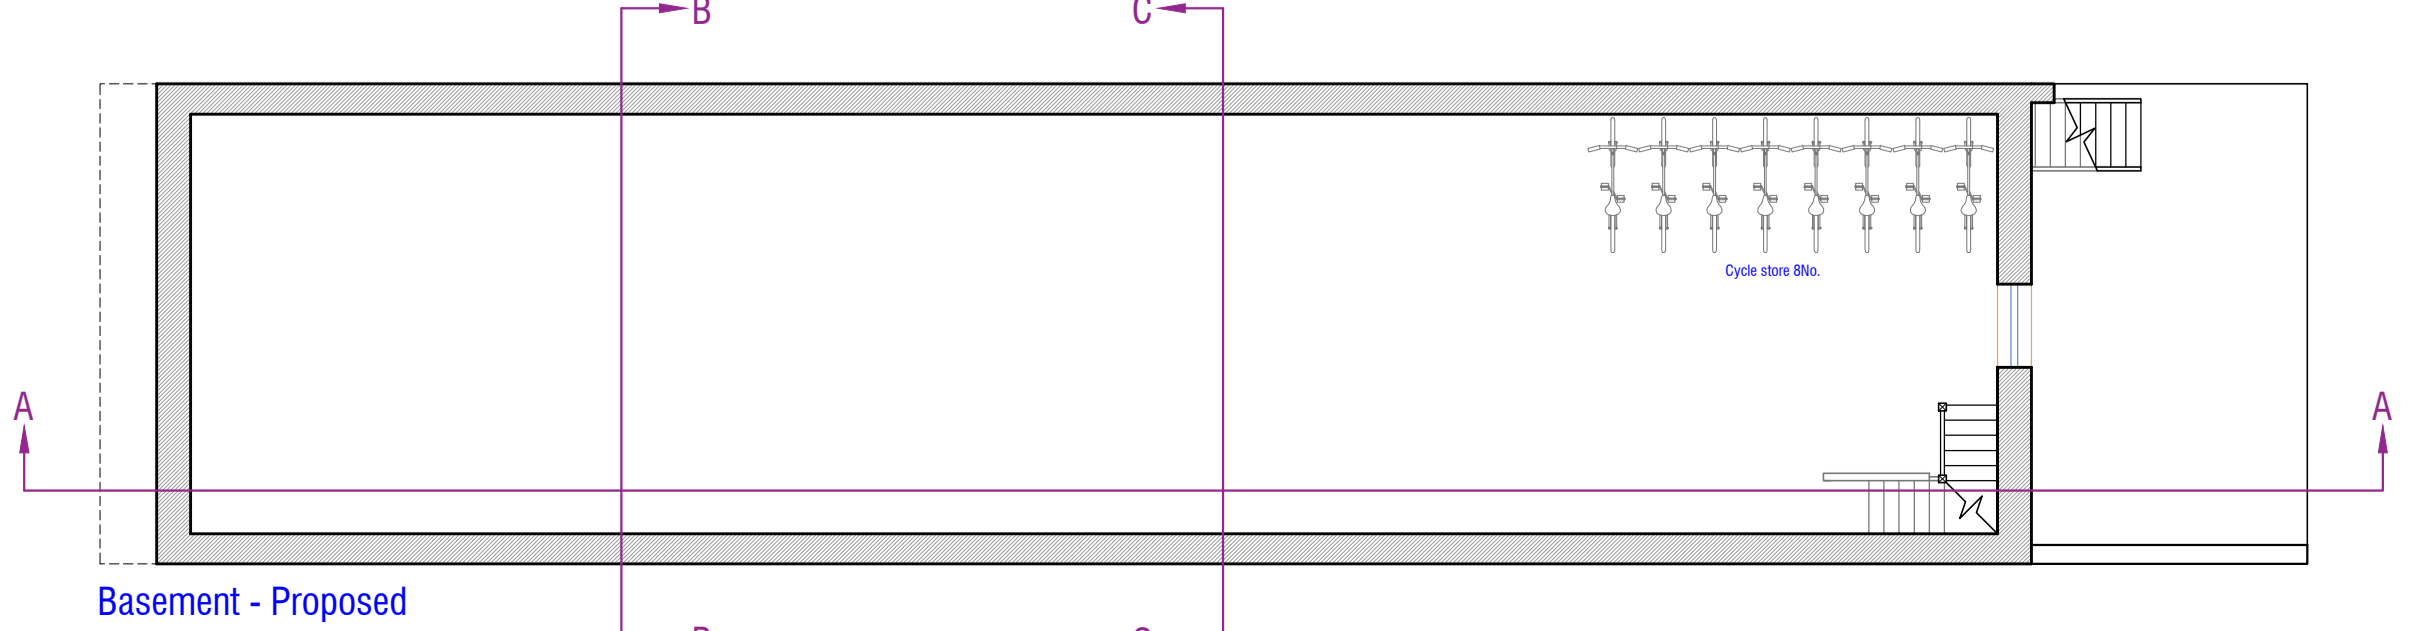

Basement - Proposed

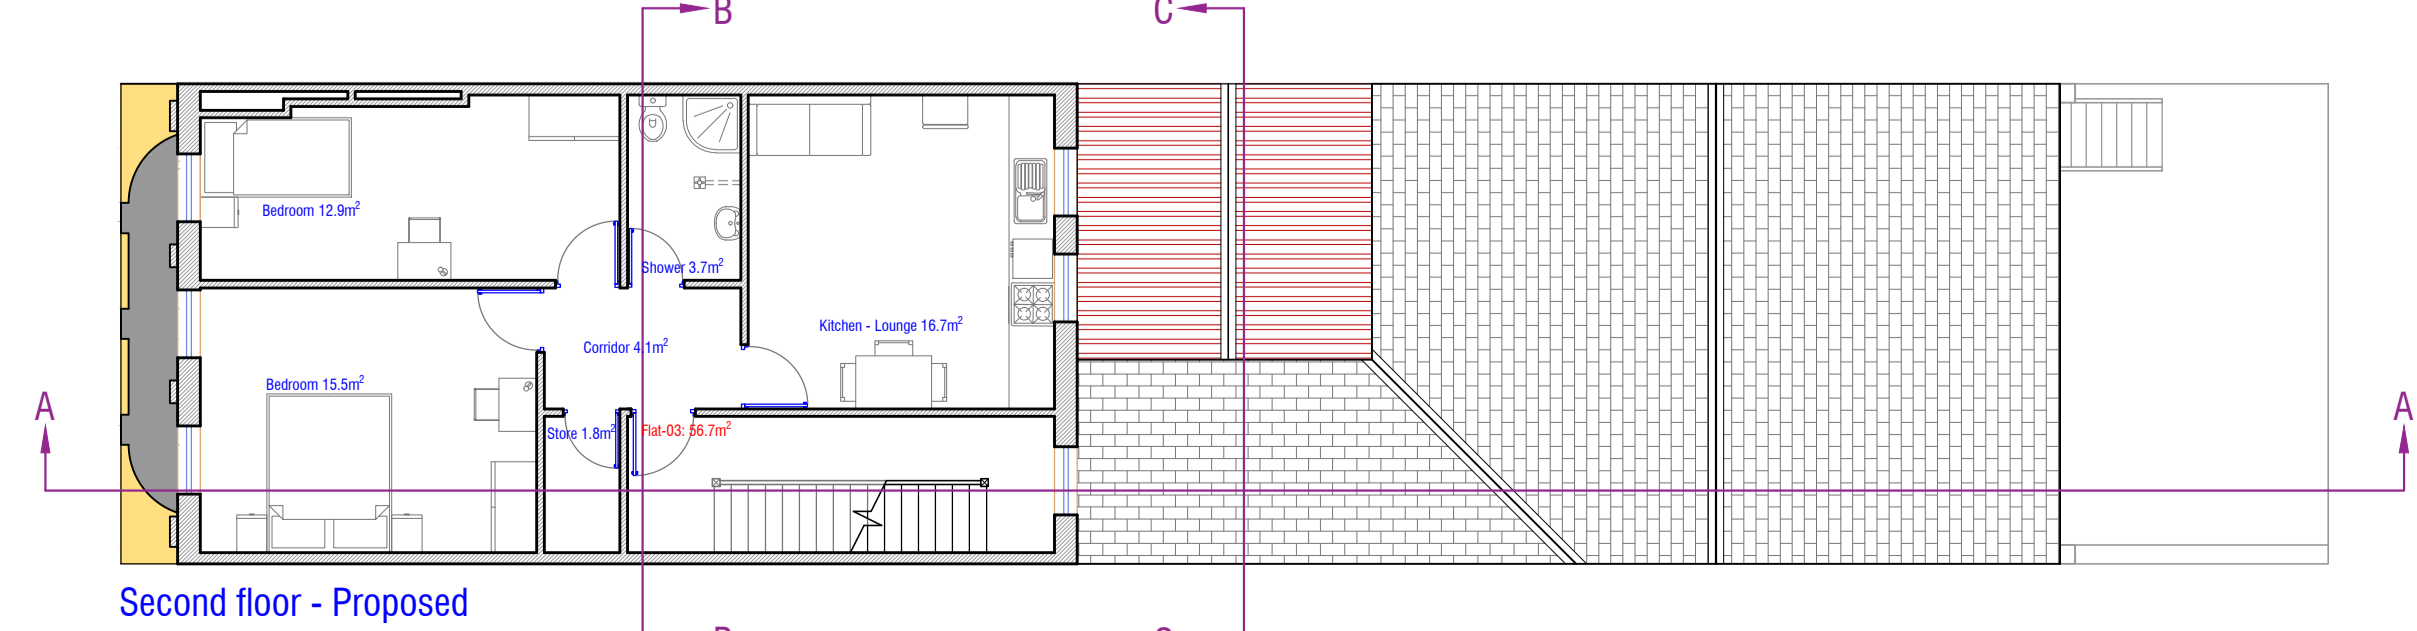

Second floor - Proposed