




Existing East Elevation

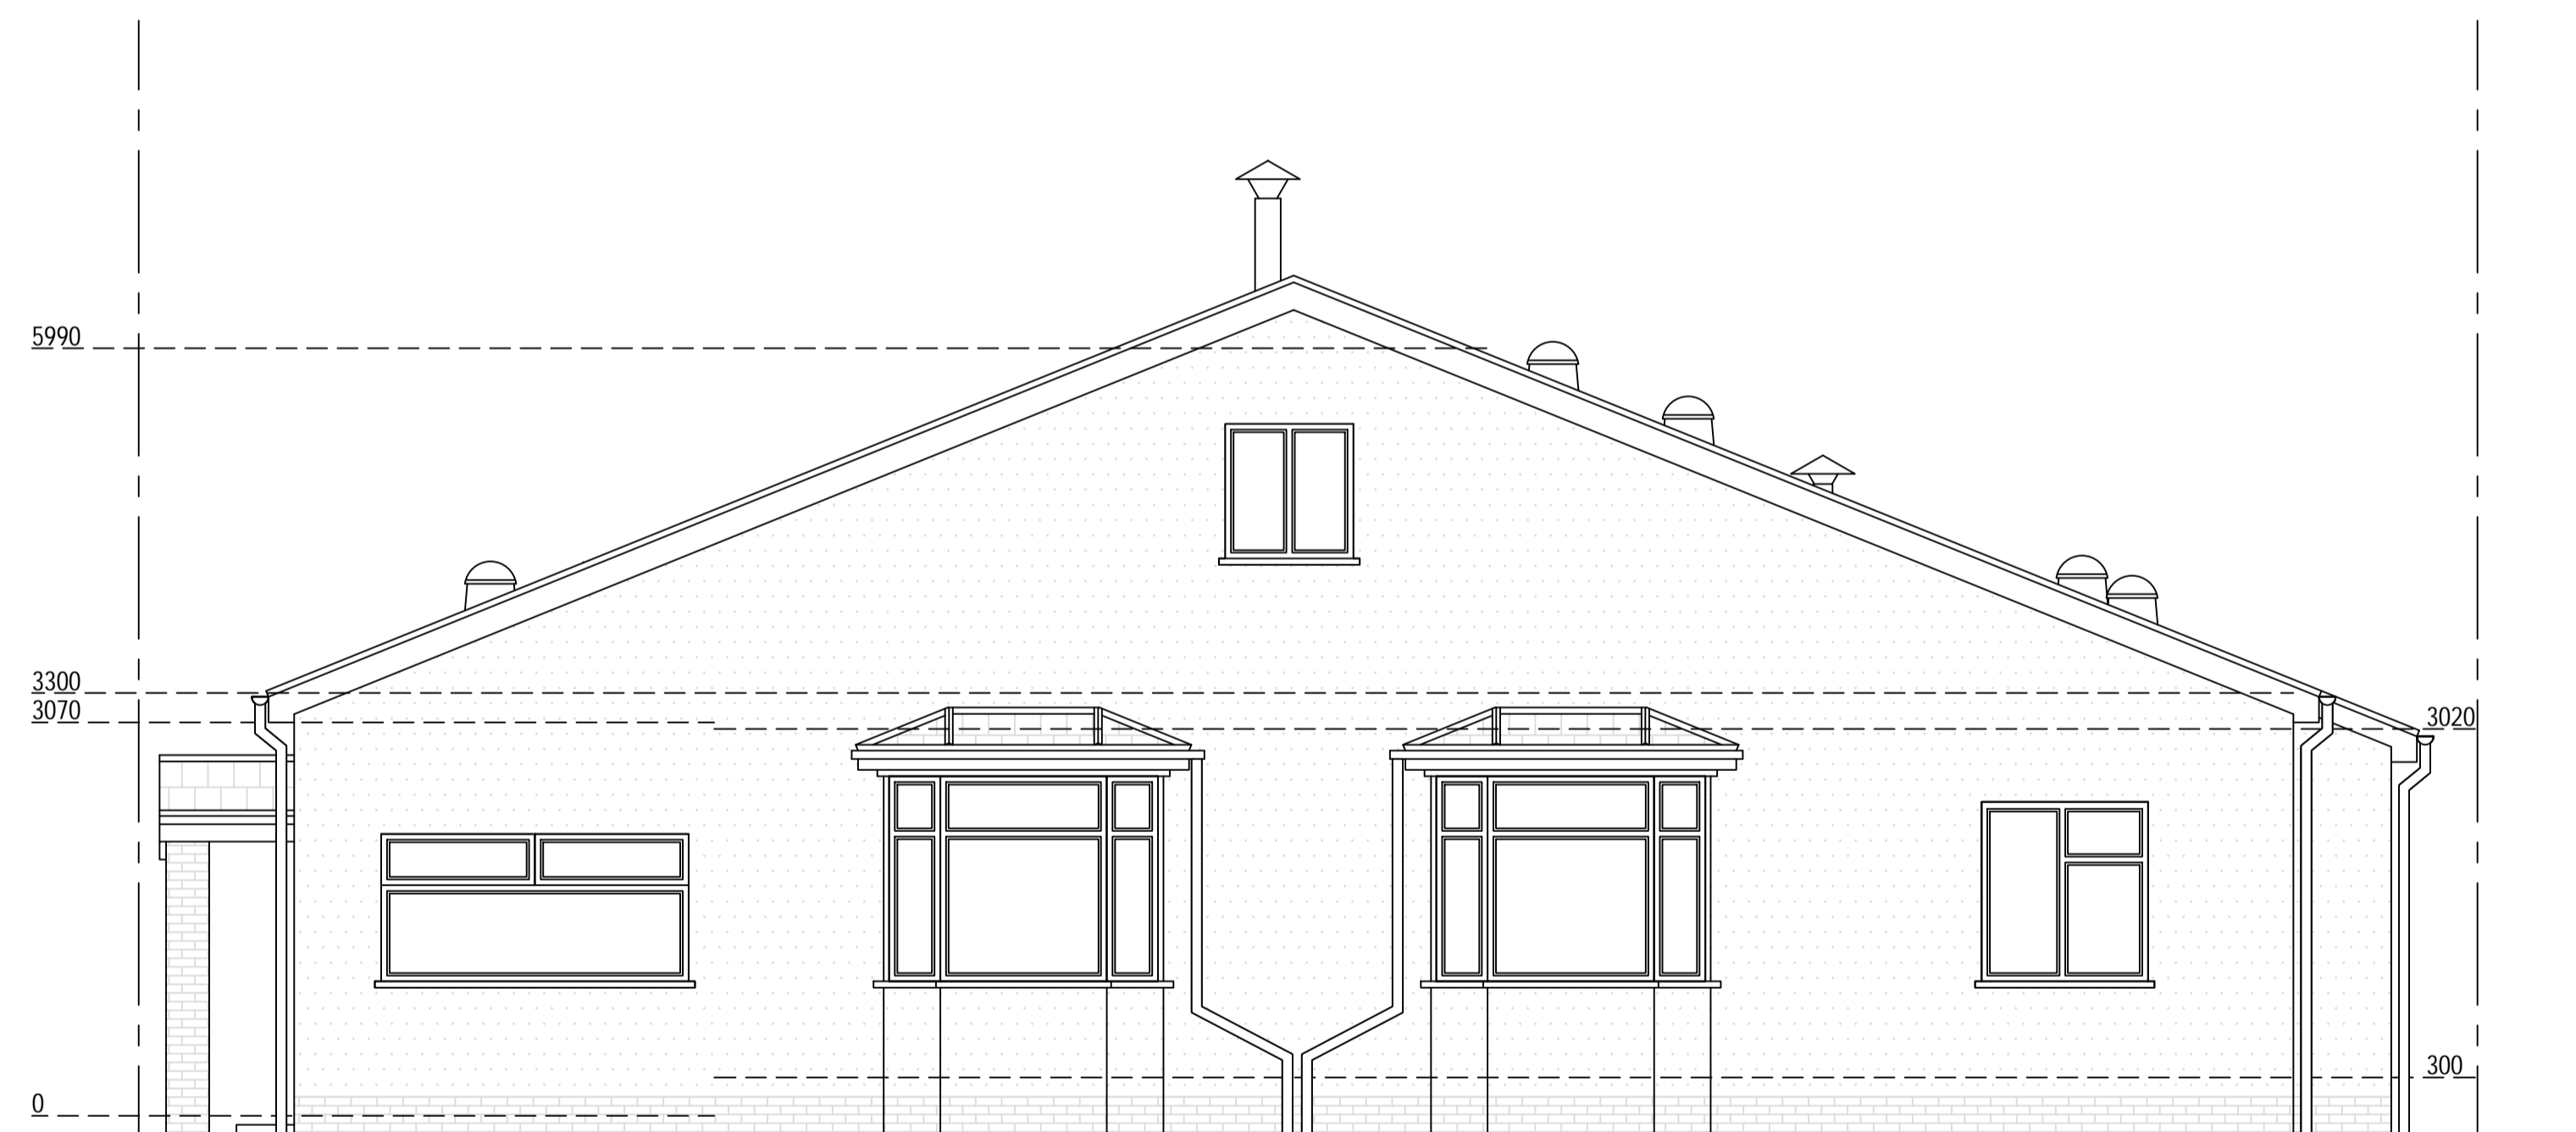

Existing North Elevation

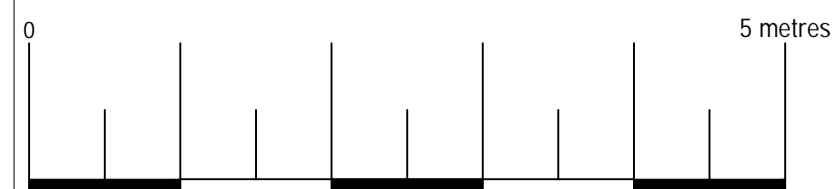

			
<small>ArkiPlan Architectural Ltd    Enquiries@ArkiPlan.co.uk          Lytchett House, 13 Freeland Park, Wareham Road, Poole, Dorset, BH16 6FA</small>			
Site	Serempore, Newport Road, Castleton, Cardiff CF3 2UR	Date	11.12.2024
		Sheet	24-2354    D08    REV 0
		Job	Flat Conversion
Title Number	CYM323694	Scale	1:50 @A1, 1:100 @A3
		Title	As Shown