

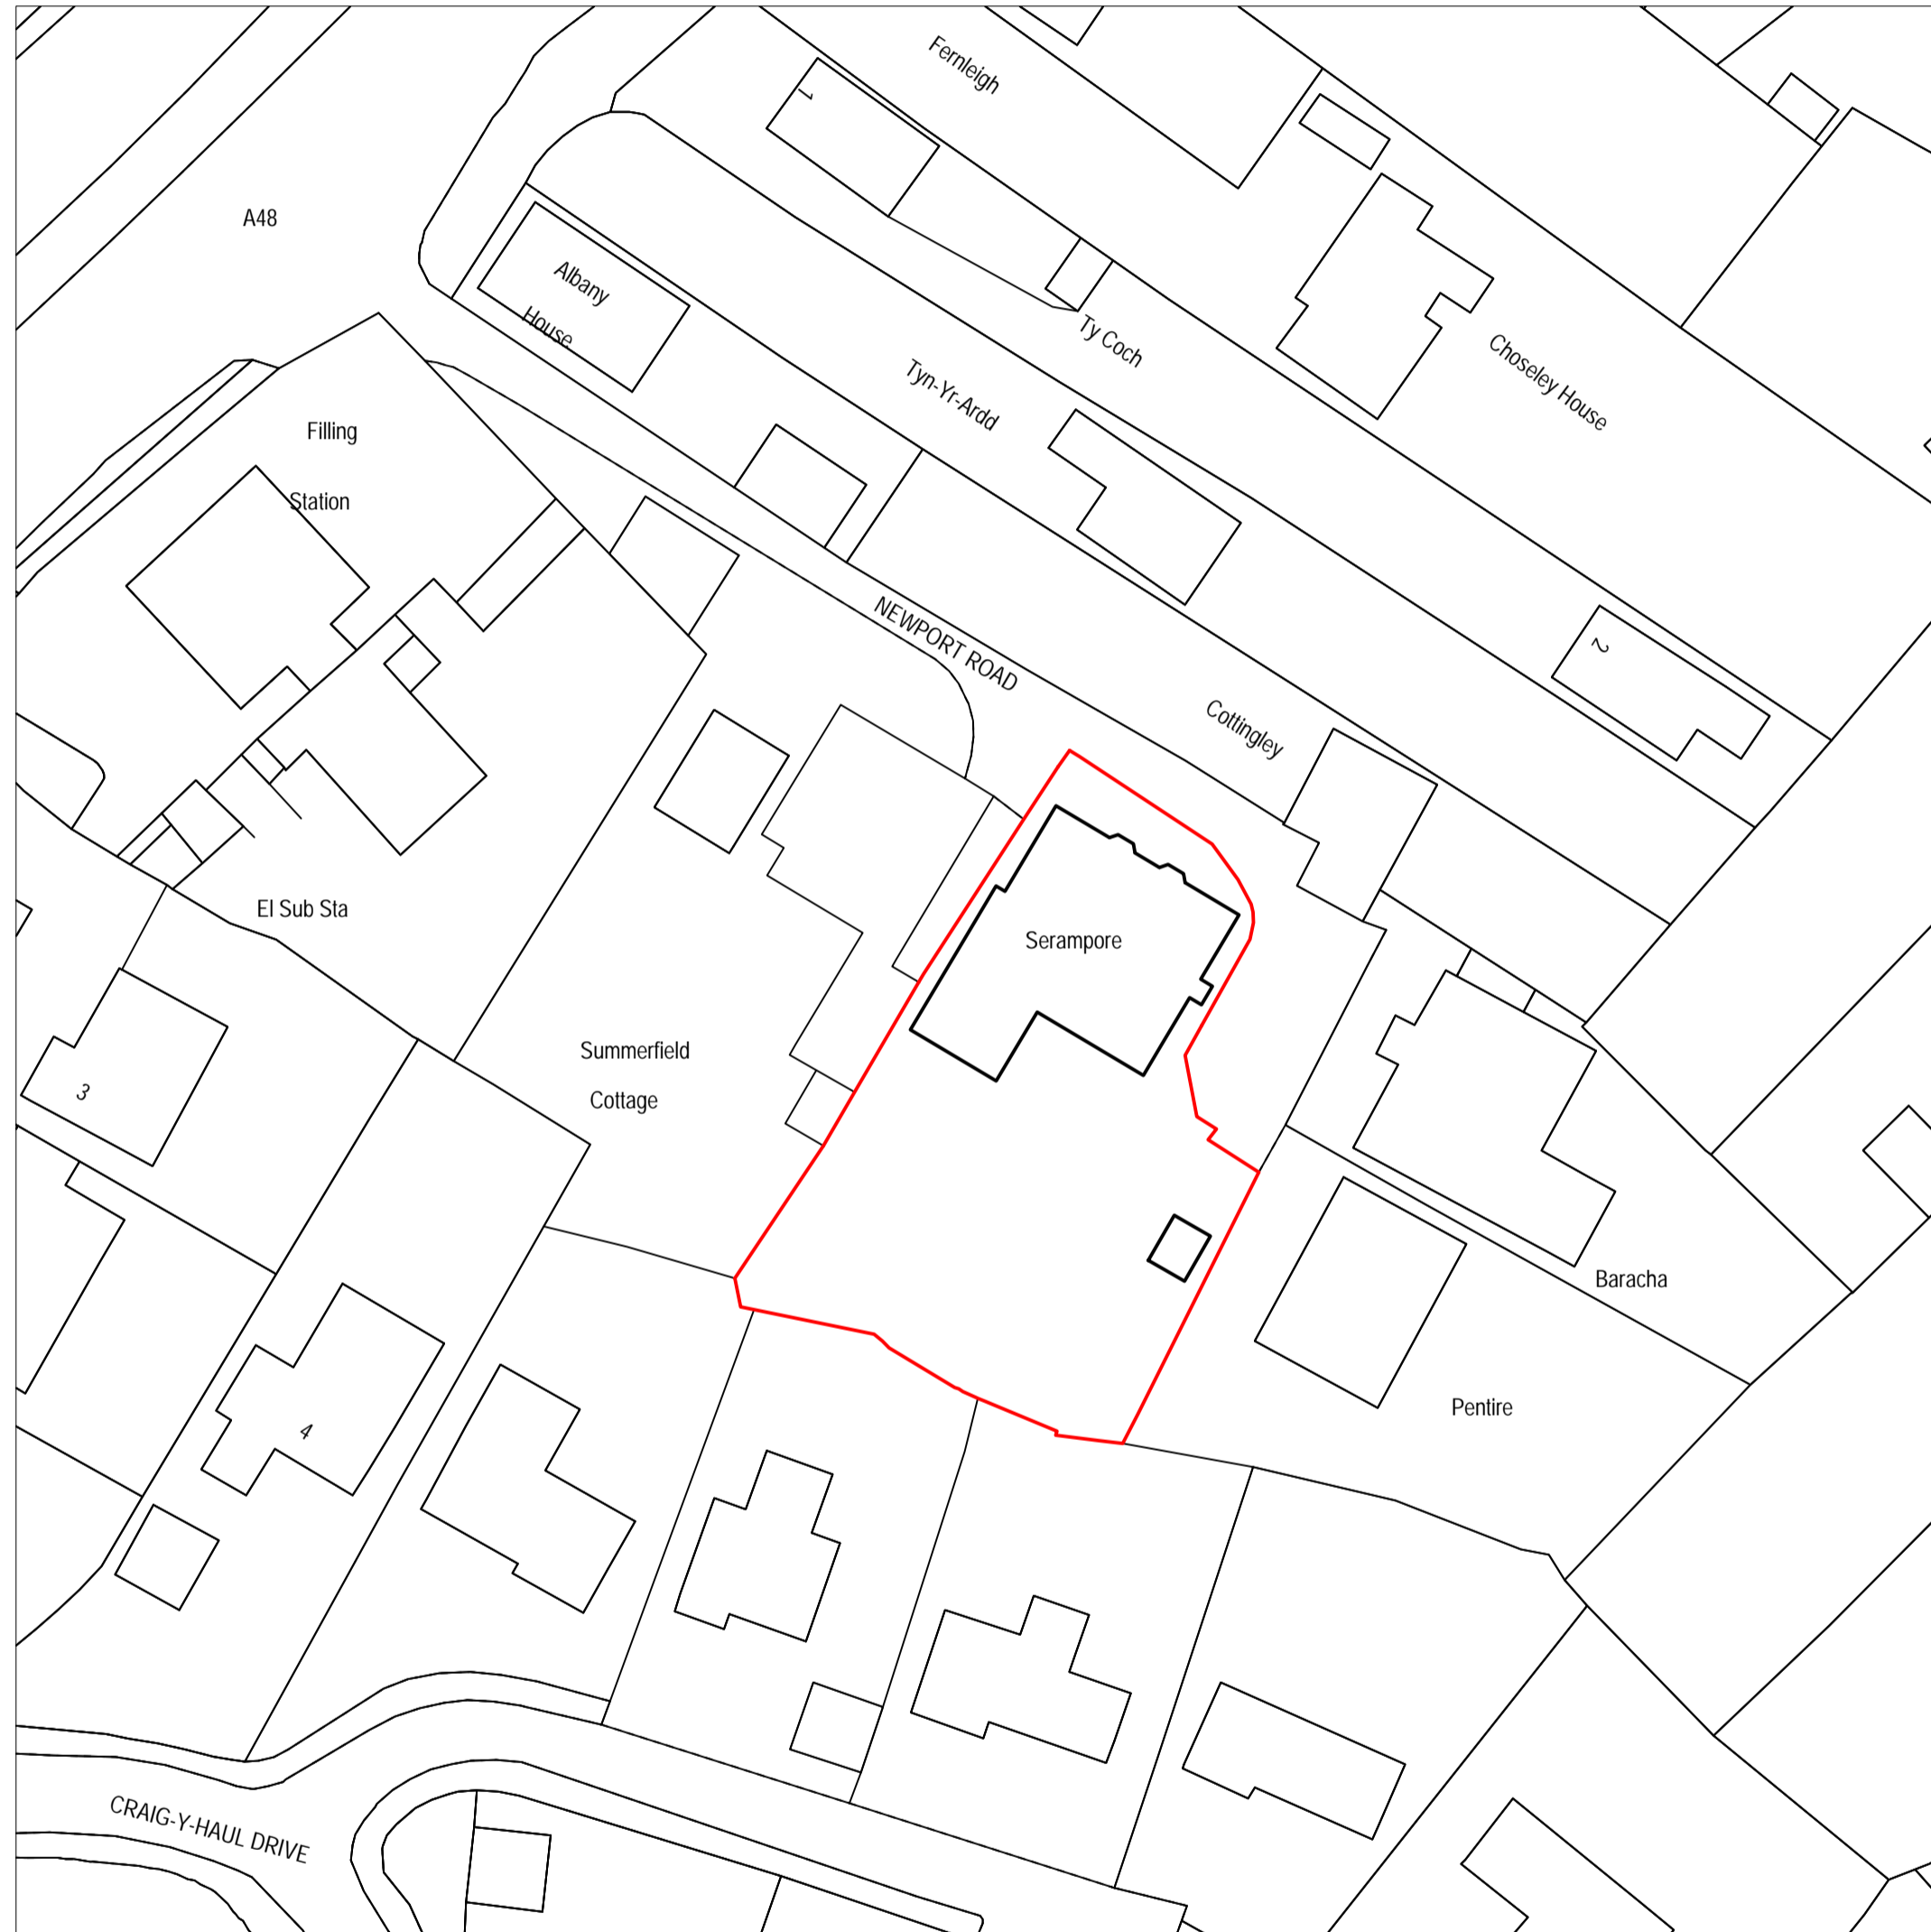
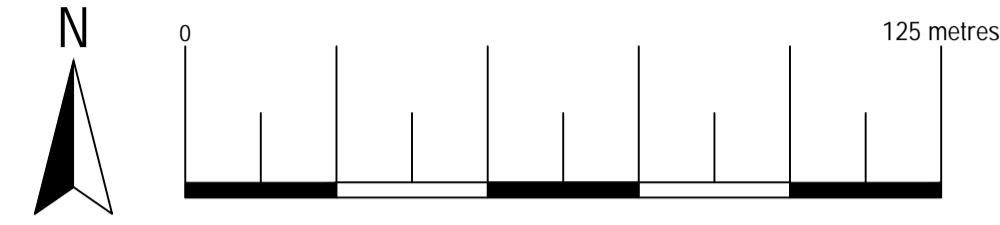



Location Plan
Scale 1:1250
© Crown Copyright and database rights 2024
OS 100047474

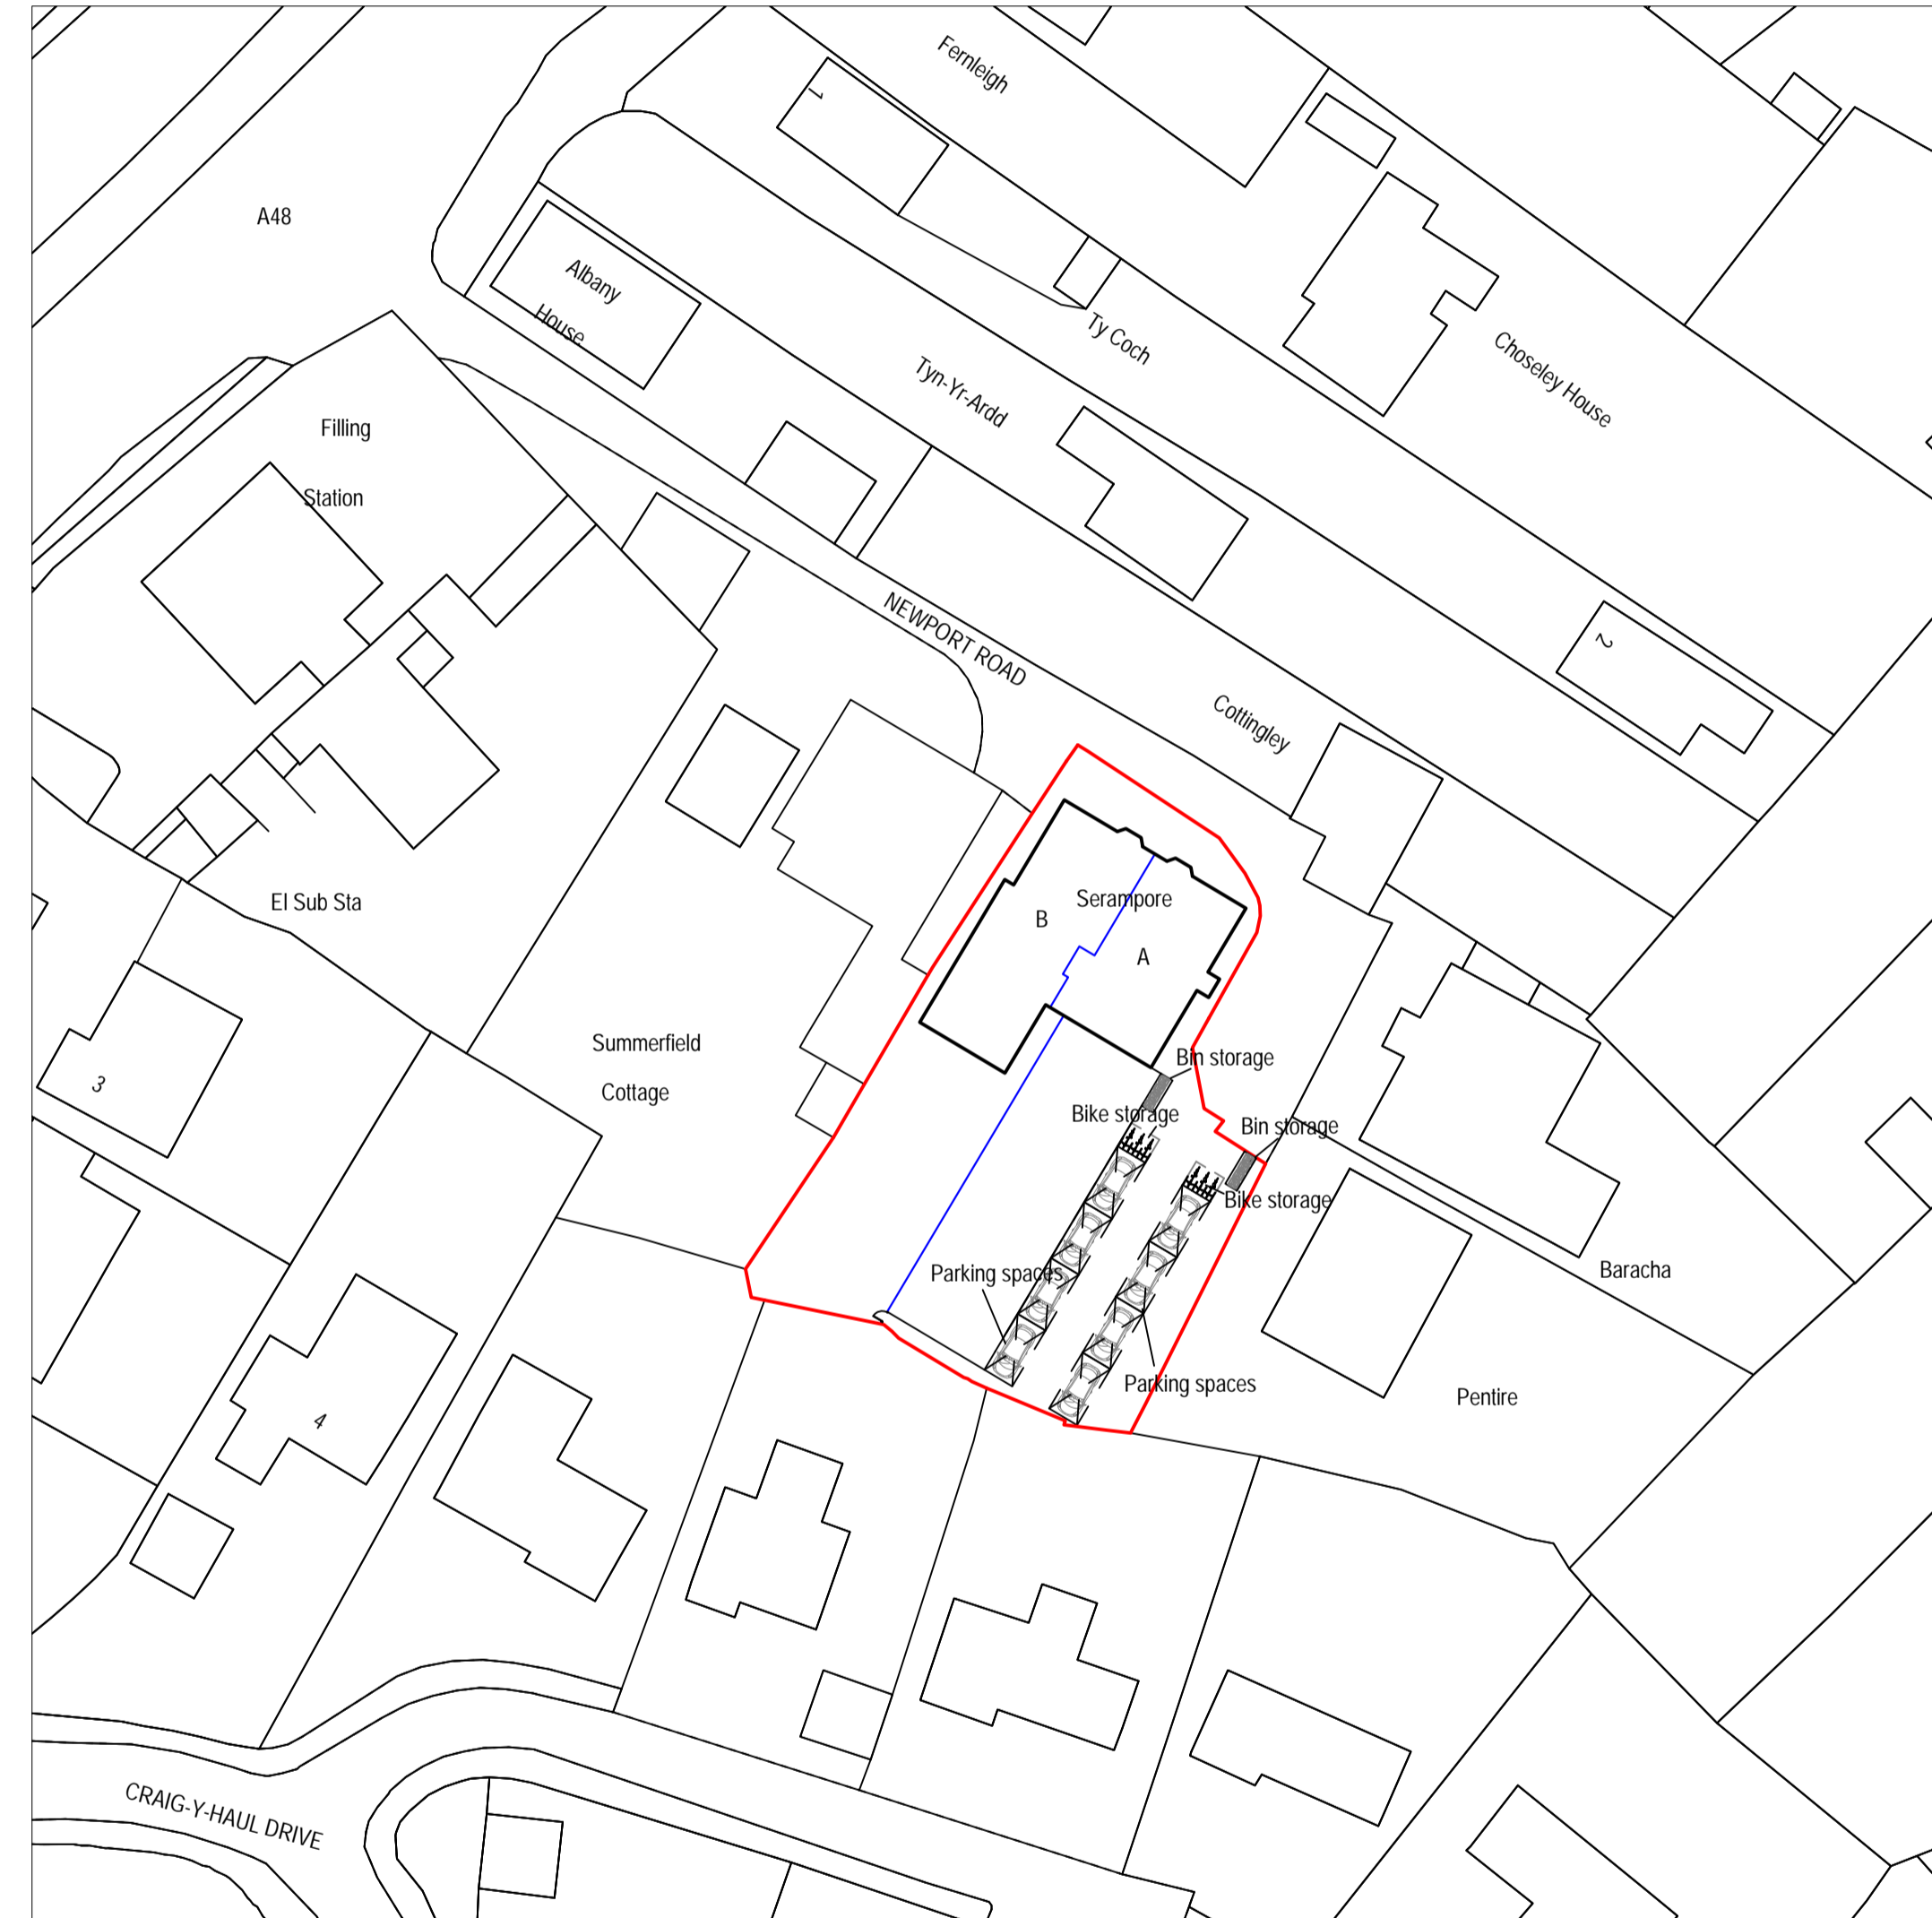

Existing Block Plan
Scale 1:500
© Crown Copyright and database rights 2024
OS 100047474

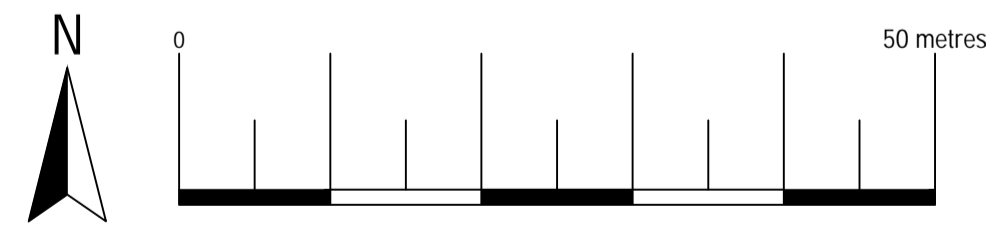

Proposed Block Plan
Scale 1:500
© Crown Copyright and database rights 2024
OS 100047474

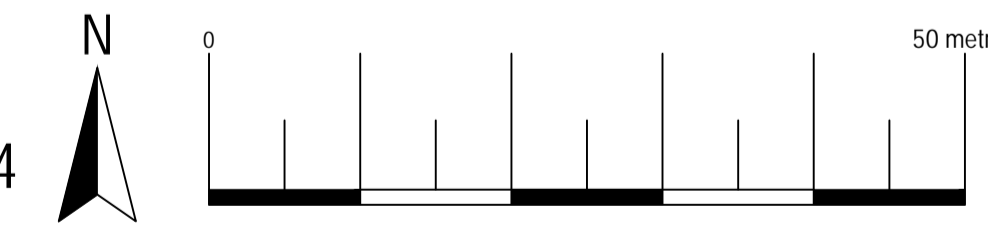

ArkiPlan Architectural Ltd Enquiries@ArkiPlan.co.uk
Lytchett House, 13 Freeland Park, Wareham Road, Poole, Dorset, BH16 6FA

Site	Serampore, Newport Road, Castleton, Cardiff CF3 2UR	Date	11.12.2024		
		Sheet	24-2354	D01	REV 0
		Job	Flat Conversion		
Title Number	CYM323694	Scale	1:500, 1:1250 @A1, 1:1000, 1:2500 @A3		
		Title	As Shown		