



Proposed East Elevation

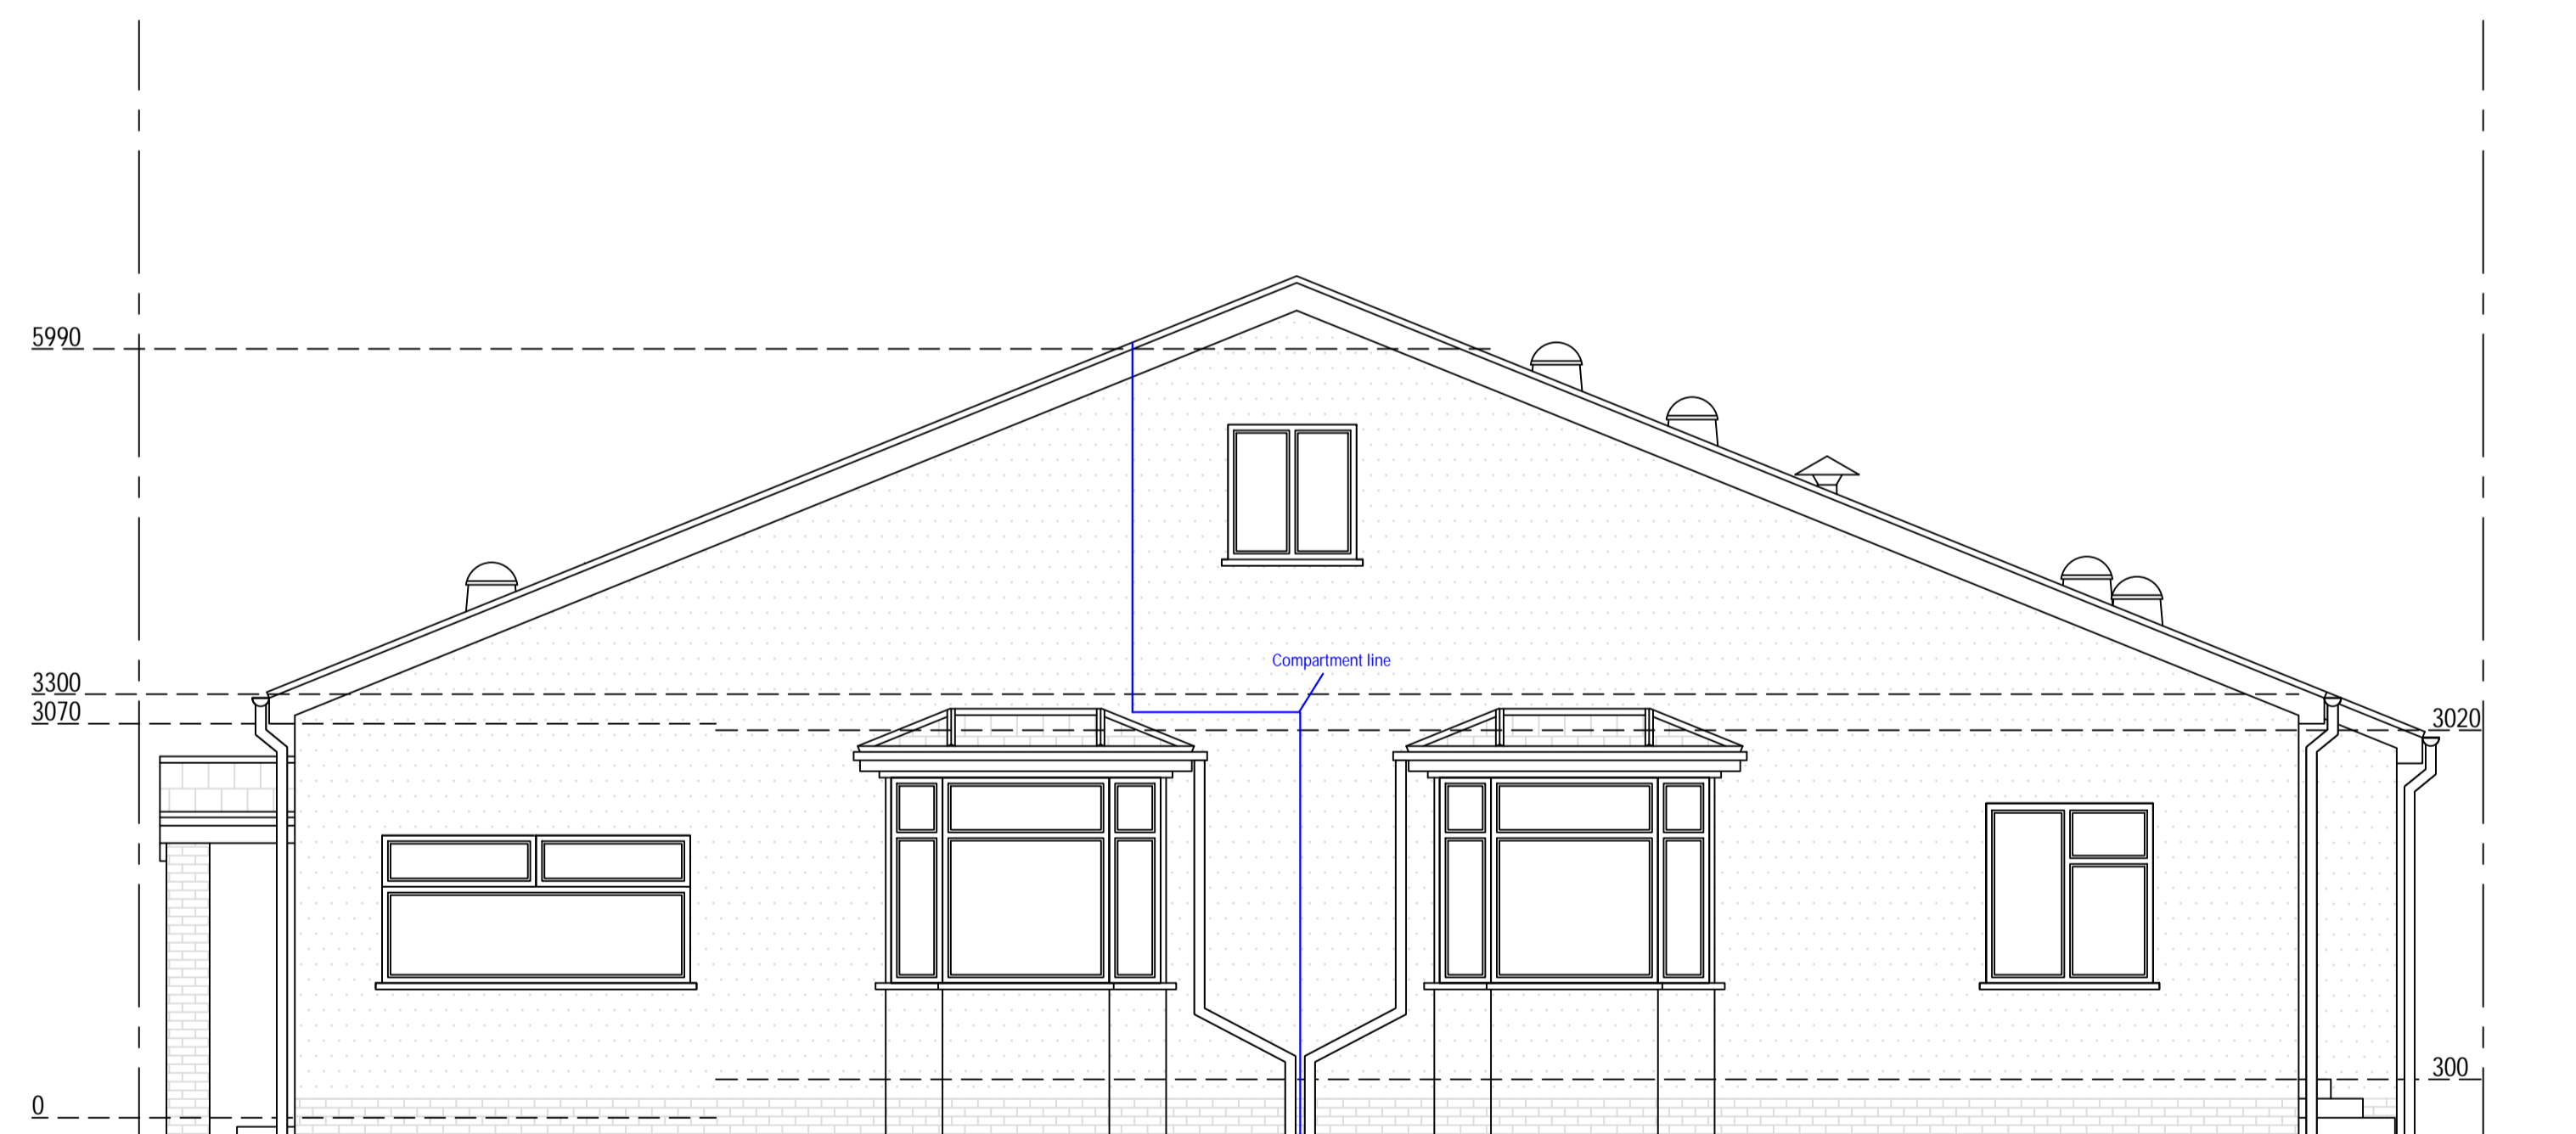

Proposed North Elevation

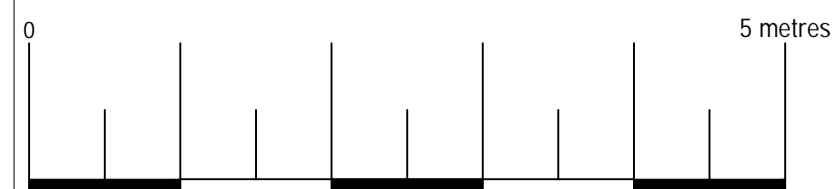

Proposed Materials:
 Walls: Render (to match existing)
 Windows: Double glazed (to match existing)

Arkiplan

ArkiPlan Architectural Ltd Enquiries@ArkiPlan.co.uk
 Lytchett House, 13 Freeland Park, Wareham Road, Poole, Dorset, BH16 6FA

Site	Serempore, Newport Road, Castleton, Cardiff CF3 2UR	Date	11.12.2024
		Sheet	24-2354 D09 REV 0
		Job	Flat Conversion
Title Number	CYM323694	Scale	1:50 @A1, 1:100 @A3
		Title	As Shown