



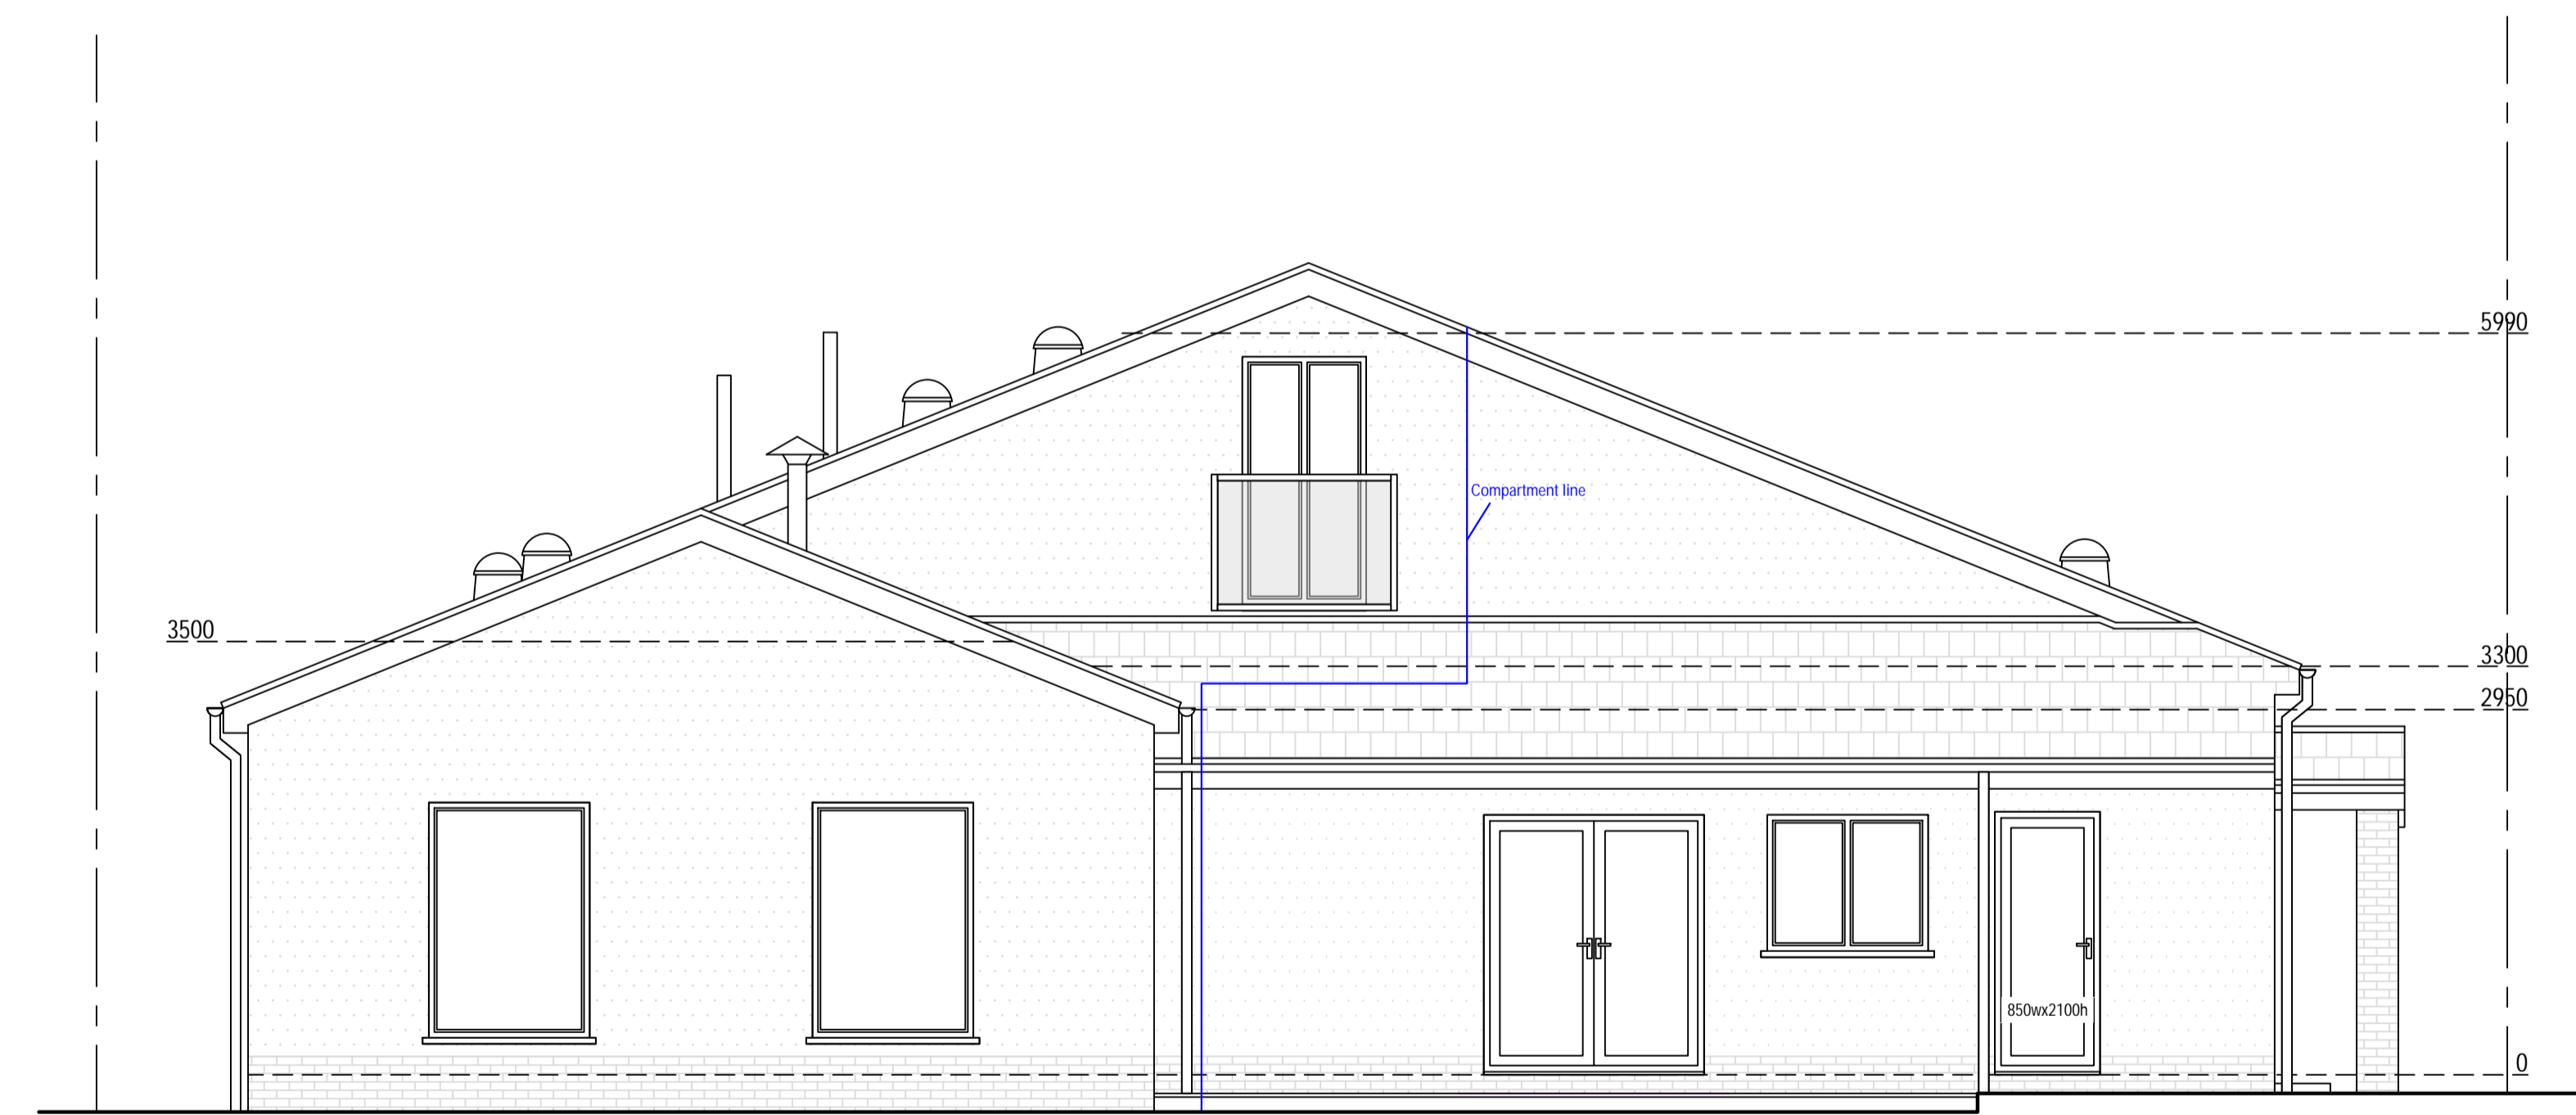


Proposed West Elevation



Proposed South Elevation

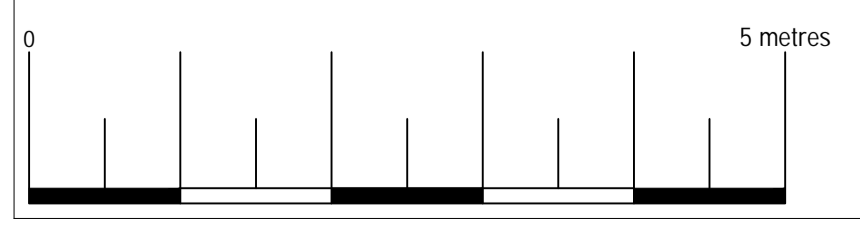

Proposed Materials:
 Walls: Render (to match existing)
 Windows: Double glazed (to match existing)

 Arkiplan Architectural Ltd Enquiries@ArkiPlan.co.uk Lytchett House, 13 Freeland Park, Wareham Road, Poole, Dorset, BH16 6FA		Date	11.12.2024
		Sheet	24-2354 D11 REV 0
Site	Serempore, Newport Road, Castleton, Cardiff CF3 2UR	Job	Flat Conversion
		Scale	1:50 @A1, 1:100 @A3
Title Number	CYM323694	Title	As Shown