


VERTICAL SECTION.

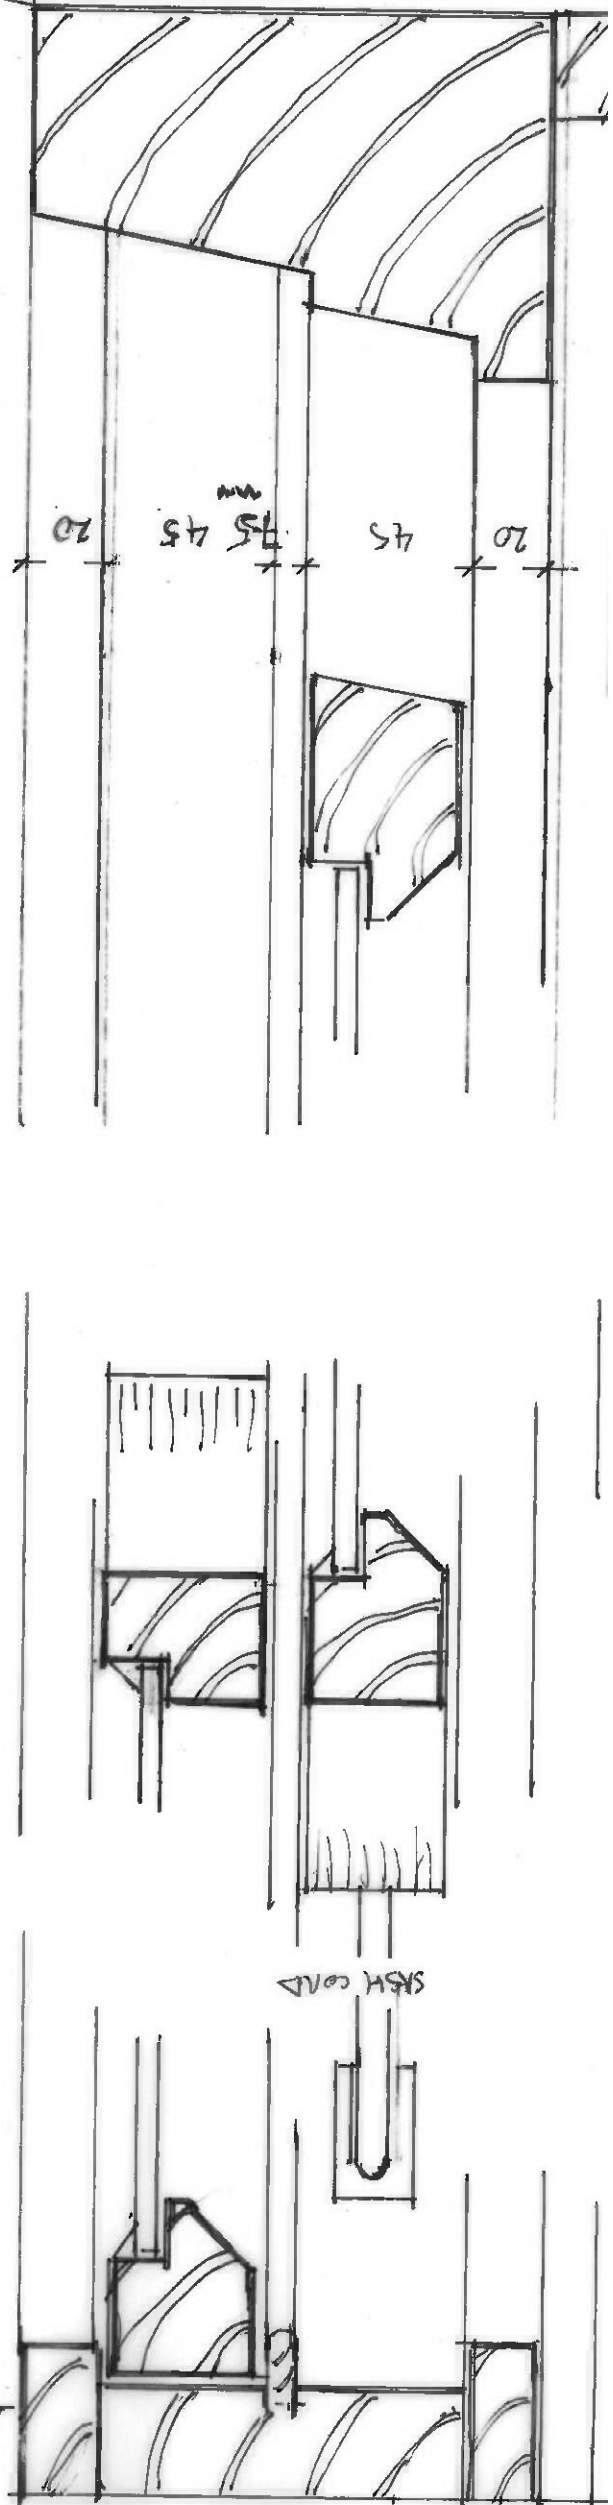

CONC. CILL


LINE OF SILLWORK

STOVE WALL

LINE OF SILLWORK

CONC. HEAD

JAMB SECTION. (HORIZONTAL)

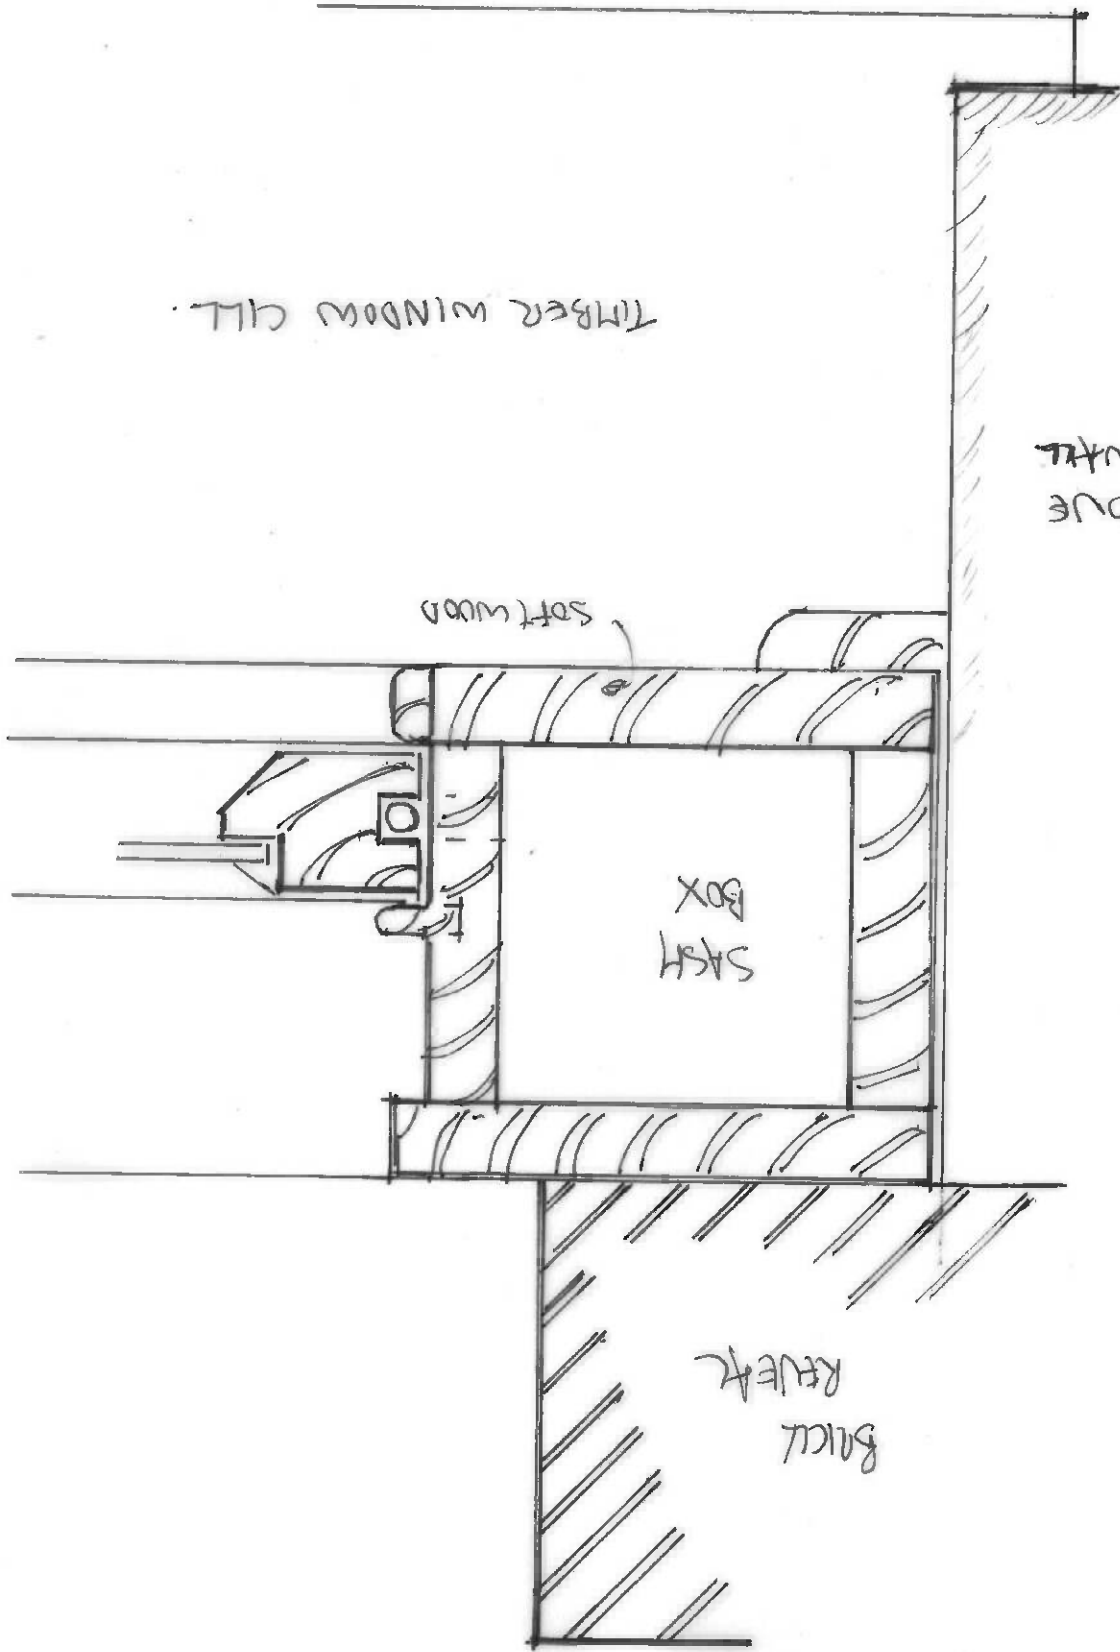


TIMBER WINDOW CILL

SOFT WOOD

SASH BOX

REAR RIB

CONC. CILL

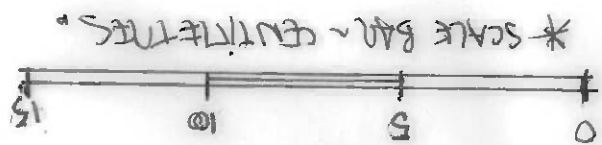

SASH WINDOWS - "AS EXISTING"
SECTIONS. SCALE 1:2 @ A3
DRAWING No P11 REV - JUN '24

Nos 16 & 18, CAMBARIAN RD, NEWPORT.
CONVERSION OF 1st & 2nd FLOORS
BY STUART NICHOLSON ESQ.