
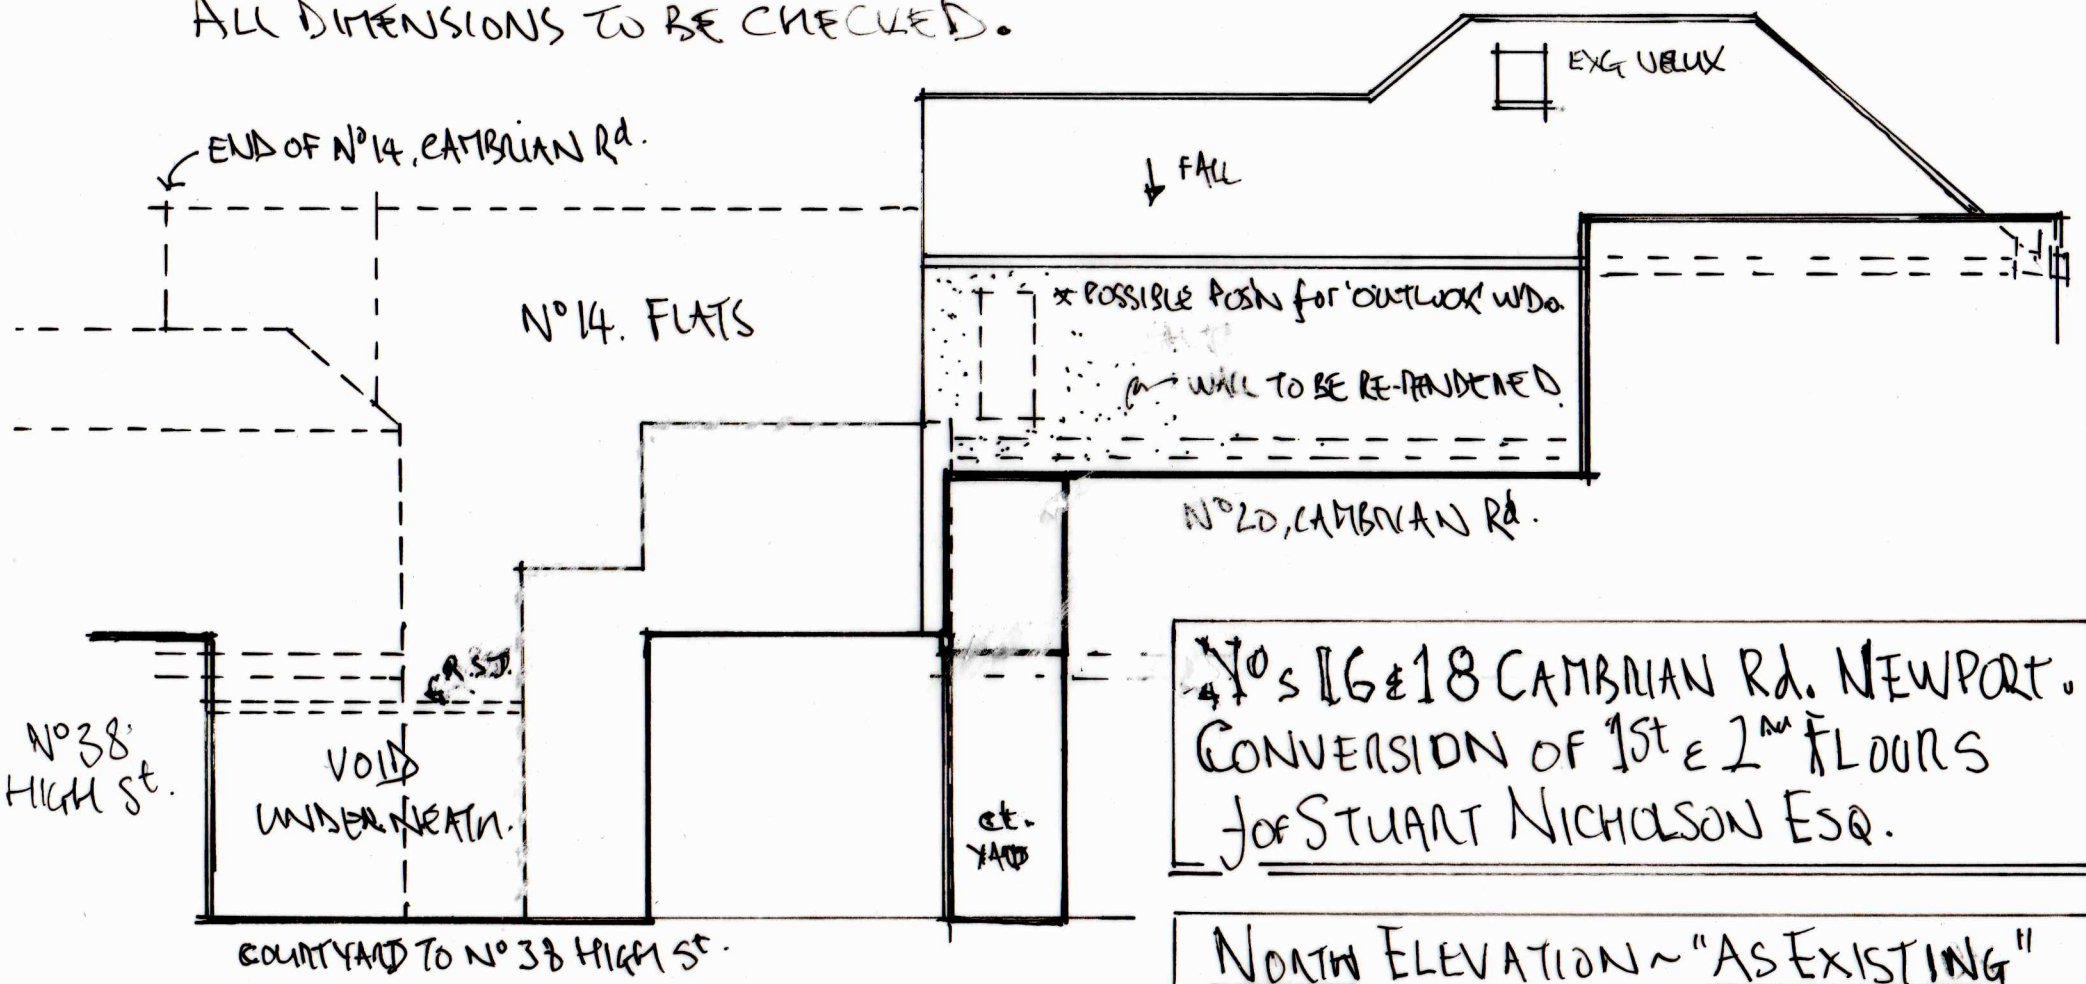


* ALL DRAWINGS TO BE READ IN CONJUNCTION WITH DRAWING NOTES & ALL DIMENSIONS TO BE CHECKED.

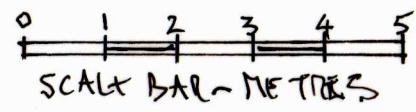

N°s 16 & 18 CAMBRIAN Rd. NEWPORT.
CONVERSION OF 1ST & 2ND FLOORS
JOE STUART NICHOLSON ESQ.

NORTH ELEVATION ~ "AS EXISTING"
SCALE: 1/100th @ AA
DRWG N° P10 REV ~ MAY'24.

* THIS DRAWING TO BE READ IN CONJUNCTION WITH DRWG. P1 'A'.