




NORTH

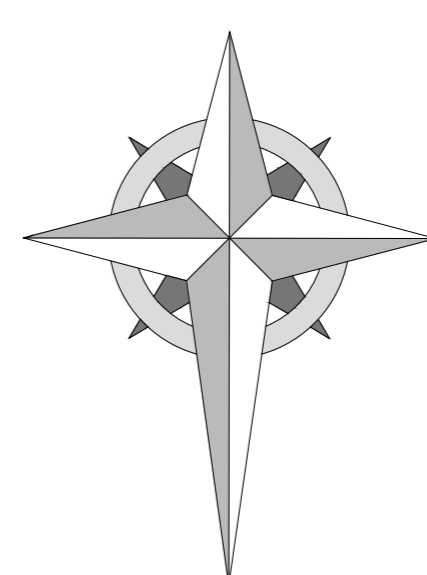

The contractor will be held responsible for the accuracy of the setting out and checking of all dimensions on drawings and on site. Contractors are not to scale from drawings. For planning applications these drawings can be scaled from. Copyright

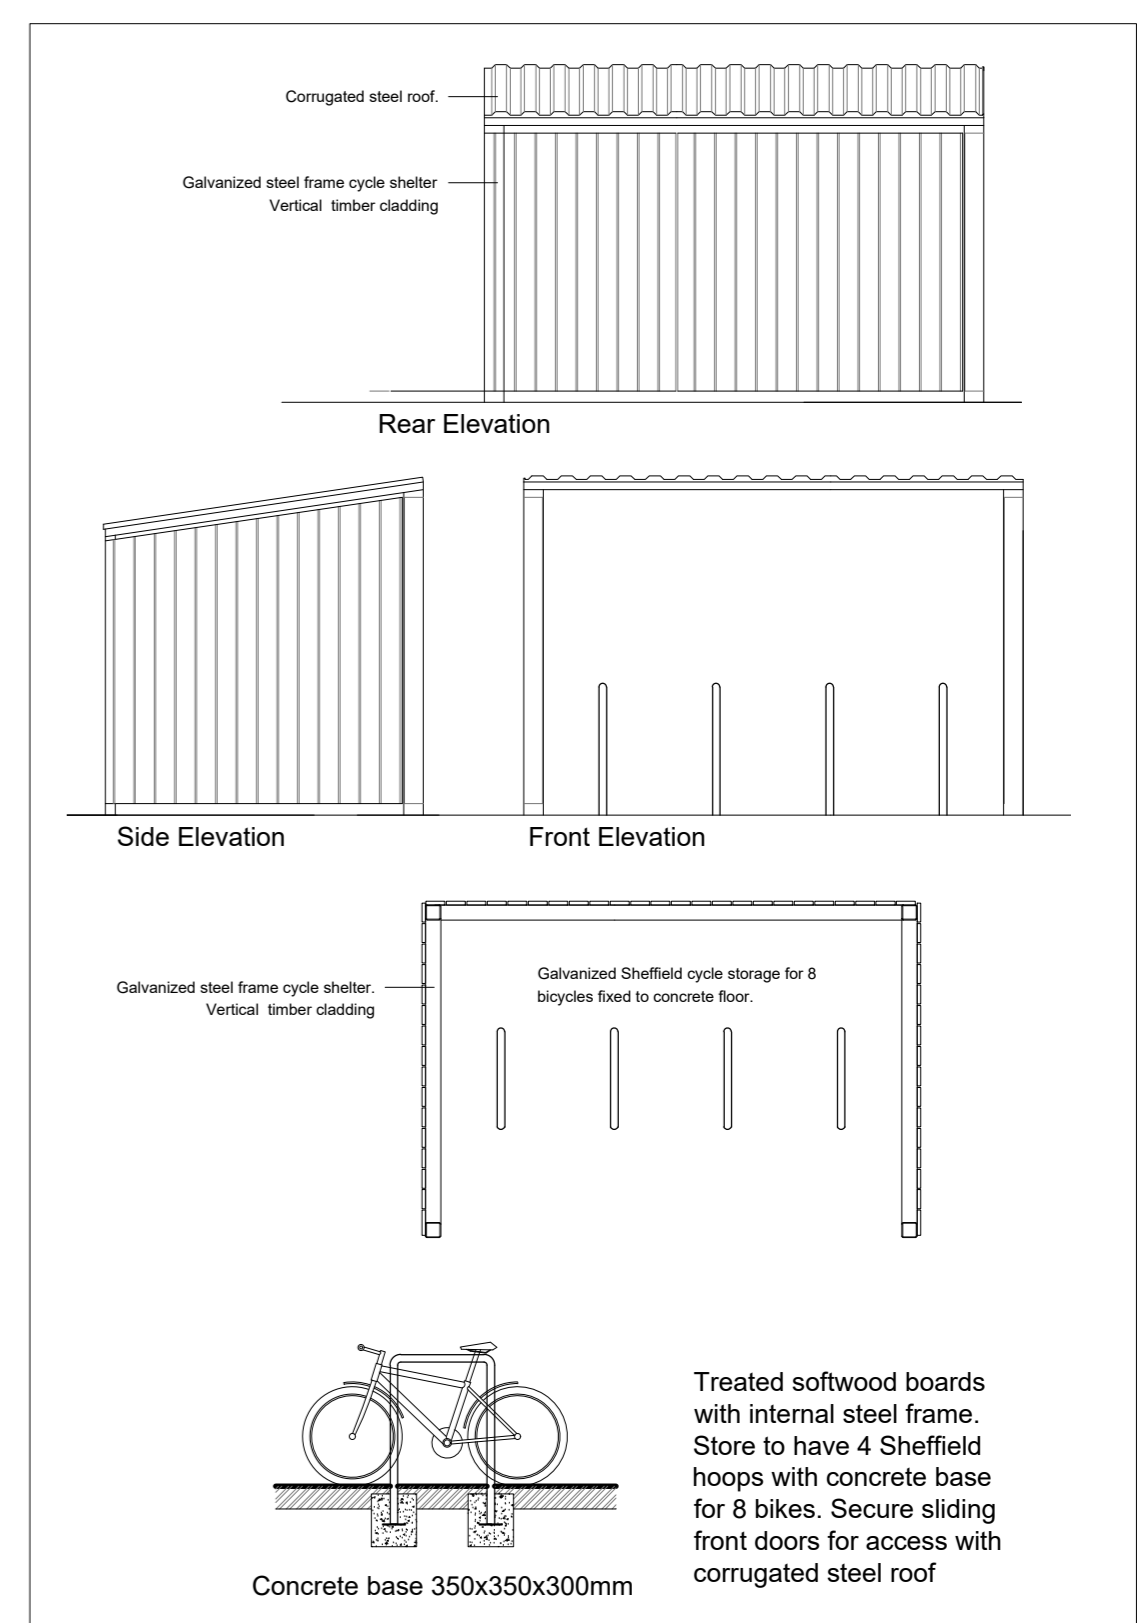


Bike Store

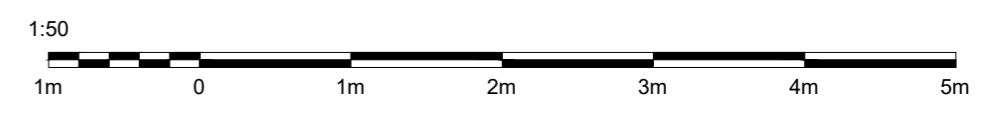

Existing garden store to have treated softwood shelving installed to become bin store. Bin store for 2No 25 litre organic waste bin, recycling sacks equivalent to 240 litre, 240l wheeled bin.

Bin Store

Proposed Block Plan

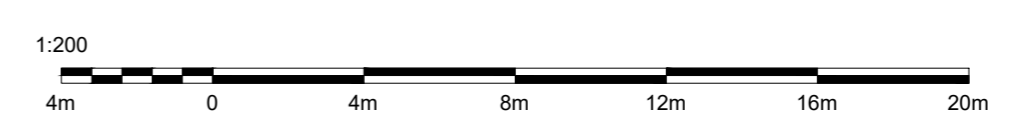

PROJECT:
60 Ombersley Road

TITLE:
Existing & Proposed Block Plans

SCALE: 1:200@A1 DATE: Nov 2024 DRAWN BY: JM

DRAWING NUMBER: 4336.PL.02 REVISION: B



0792 920 3182
arron@36design.co.uk