




Existing Block Plan




Proposed Block Plan


NORTH

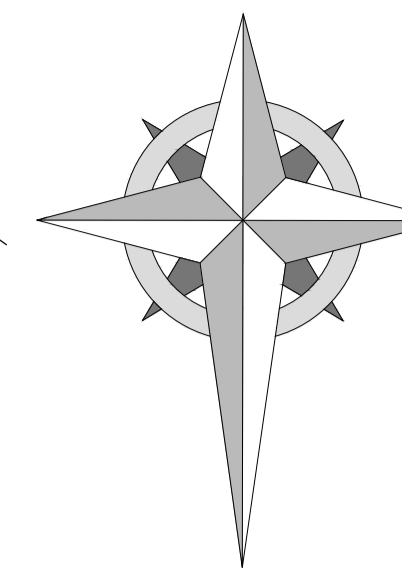

The contractor will be held responsible for the accuracy of the setting out and checking of all dimensions on drawings and on site. Contractors are not to scale from drawings. For planning applications these drawings can be scaled from. Copyright

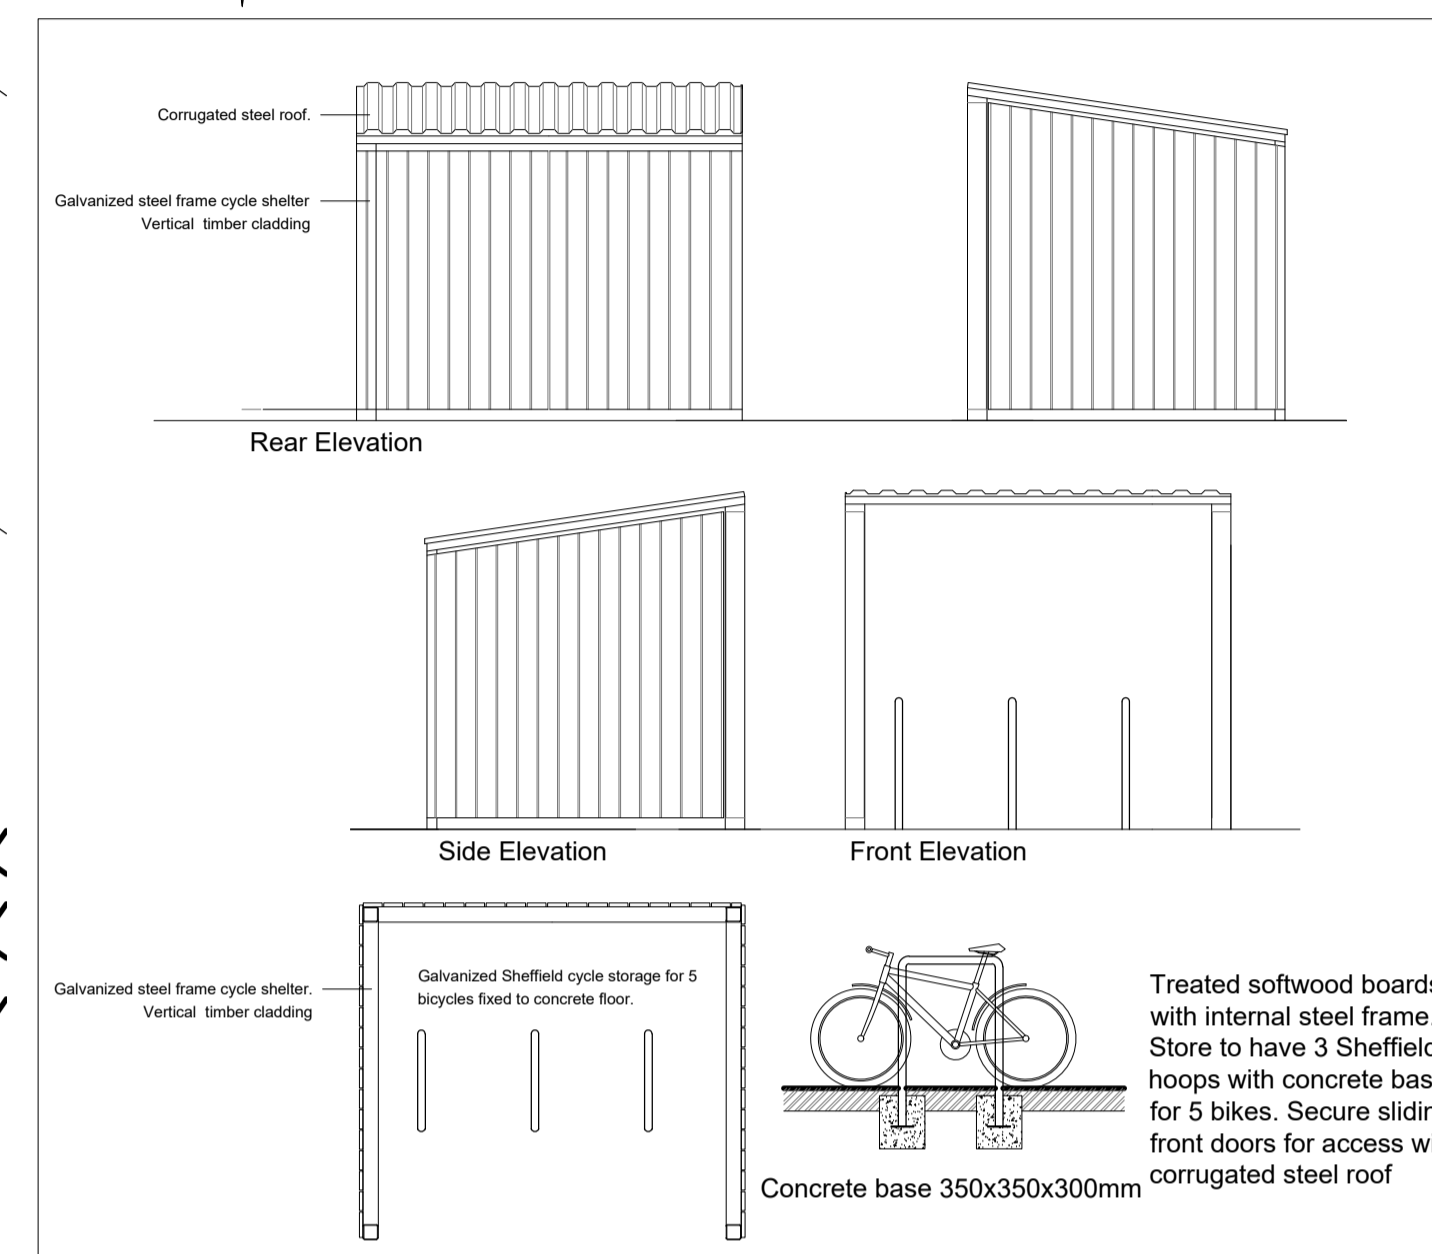

Bike Store

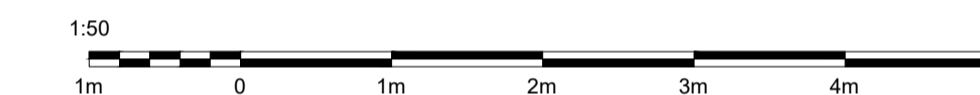


View from TOP



Treated softwood, tongue and groove effect boards with internal treated timber frame. Bin store for:

- 1No 29ltr organic waste bin.
- 2No 90ltr sacks.
- 1No kerbside recycling bins
- 140ltr wheeled bin.

Open front for access with roofing felt finish to top

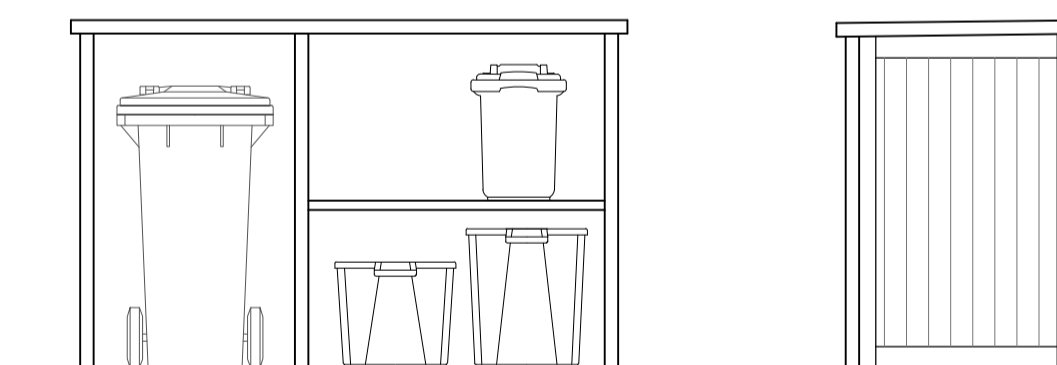

Bin Store




PROJECT:
176 Caerleon Road

TITLE:
Existing & Proposed
Block Plans

SCALE: 1:200@A1 DATE: Oct' 2024 DRAWN BY: JM

DRAWING NUMBER: 4333.PL.02 REVISION: B

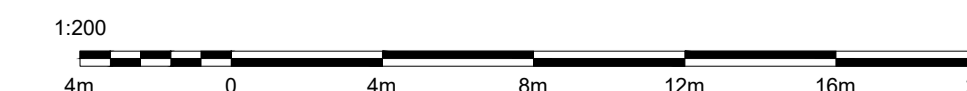

0792 920 3182
arron@36design.co.uk

