
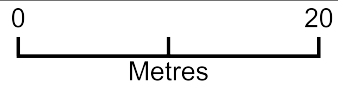


# 10 japonica close

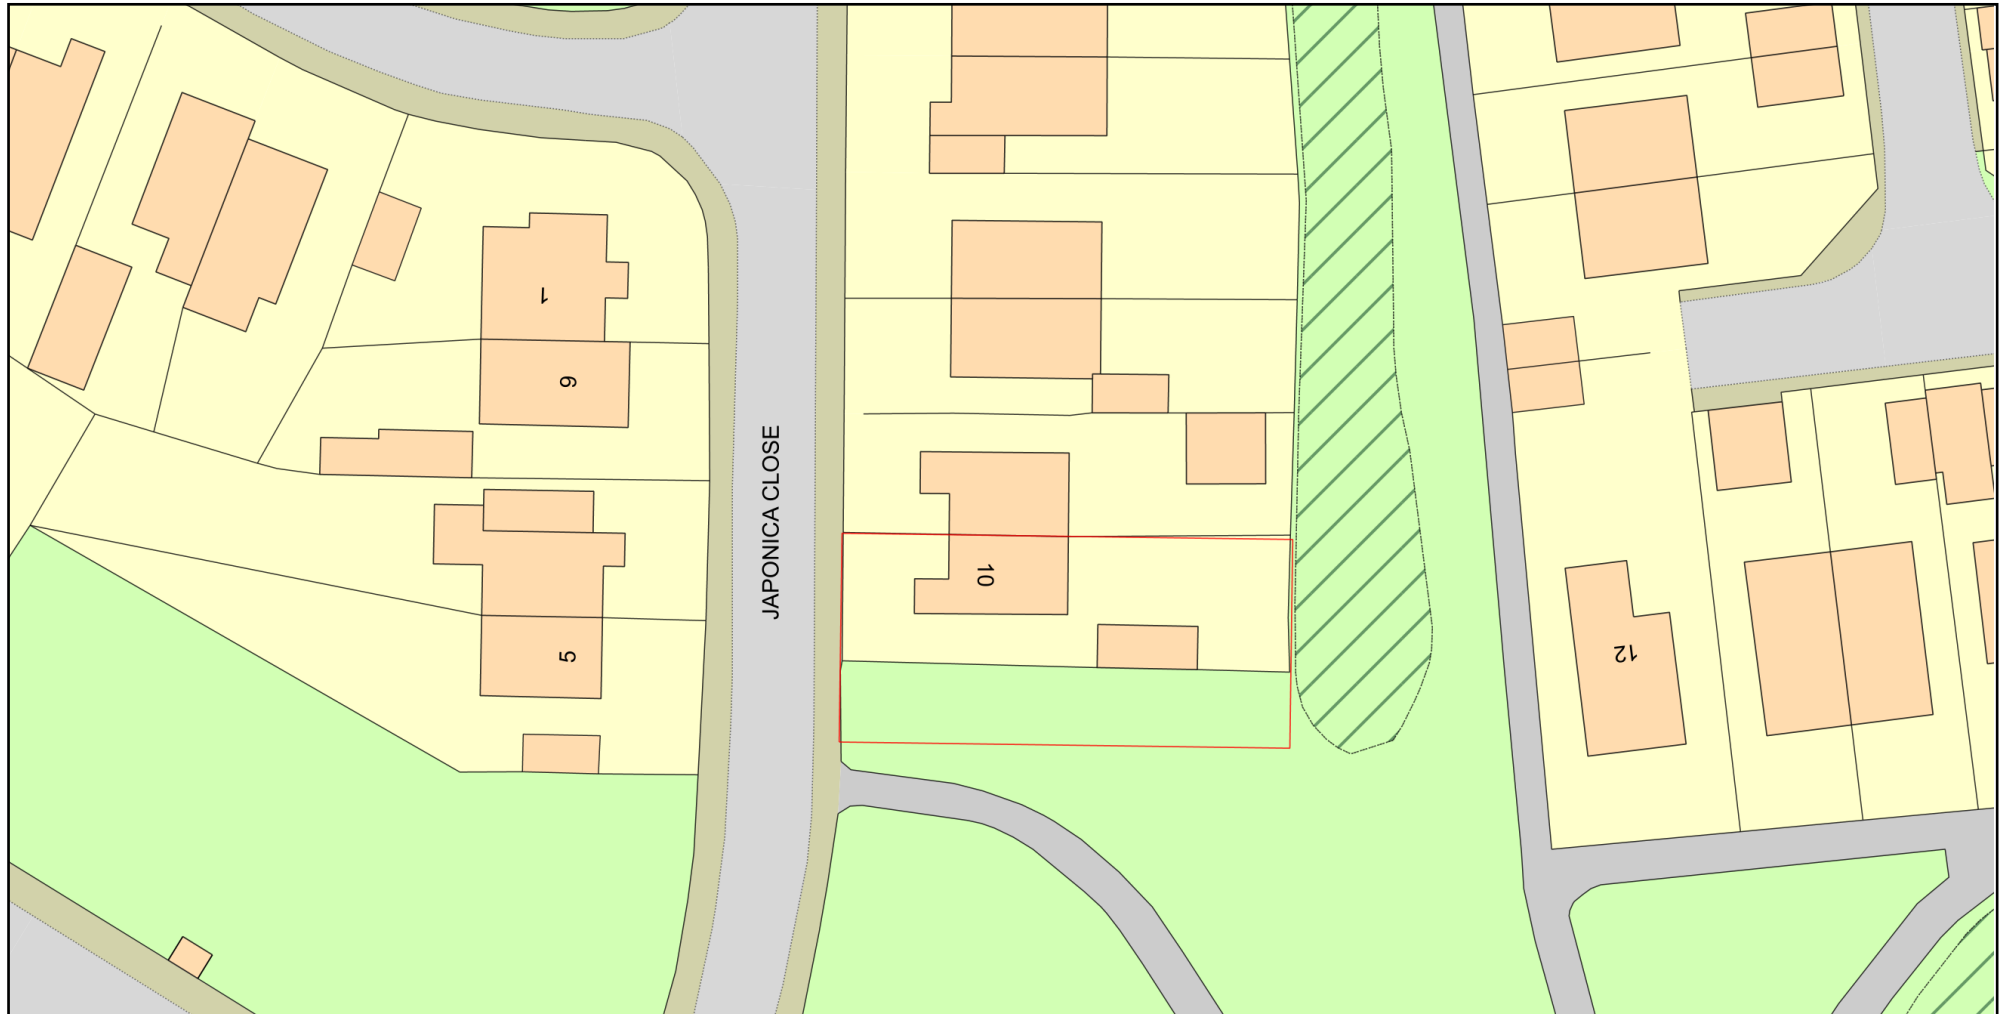

Plan Produced for: **Sam Magee**

Date Produced: 27 May 2025

Plan Reference Number: TQRQM25147143526158

Scale: 1:500 @ A4

© Crown copyright and database rights 2025 OS 100042766

