




EXISTING GROUND FLOOR 1:50

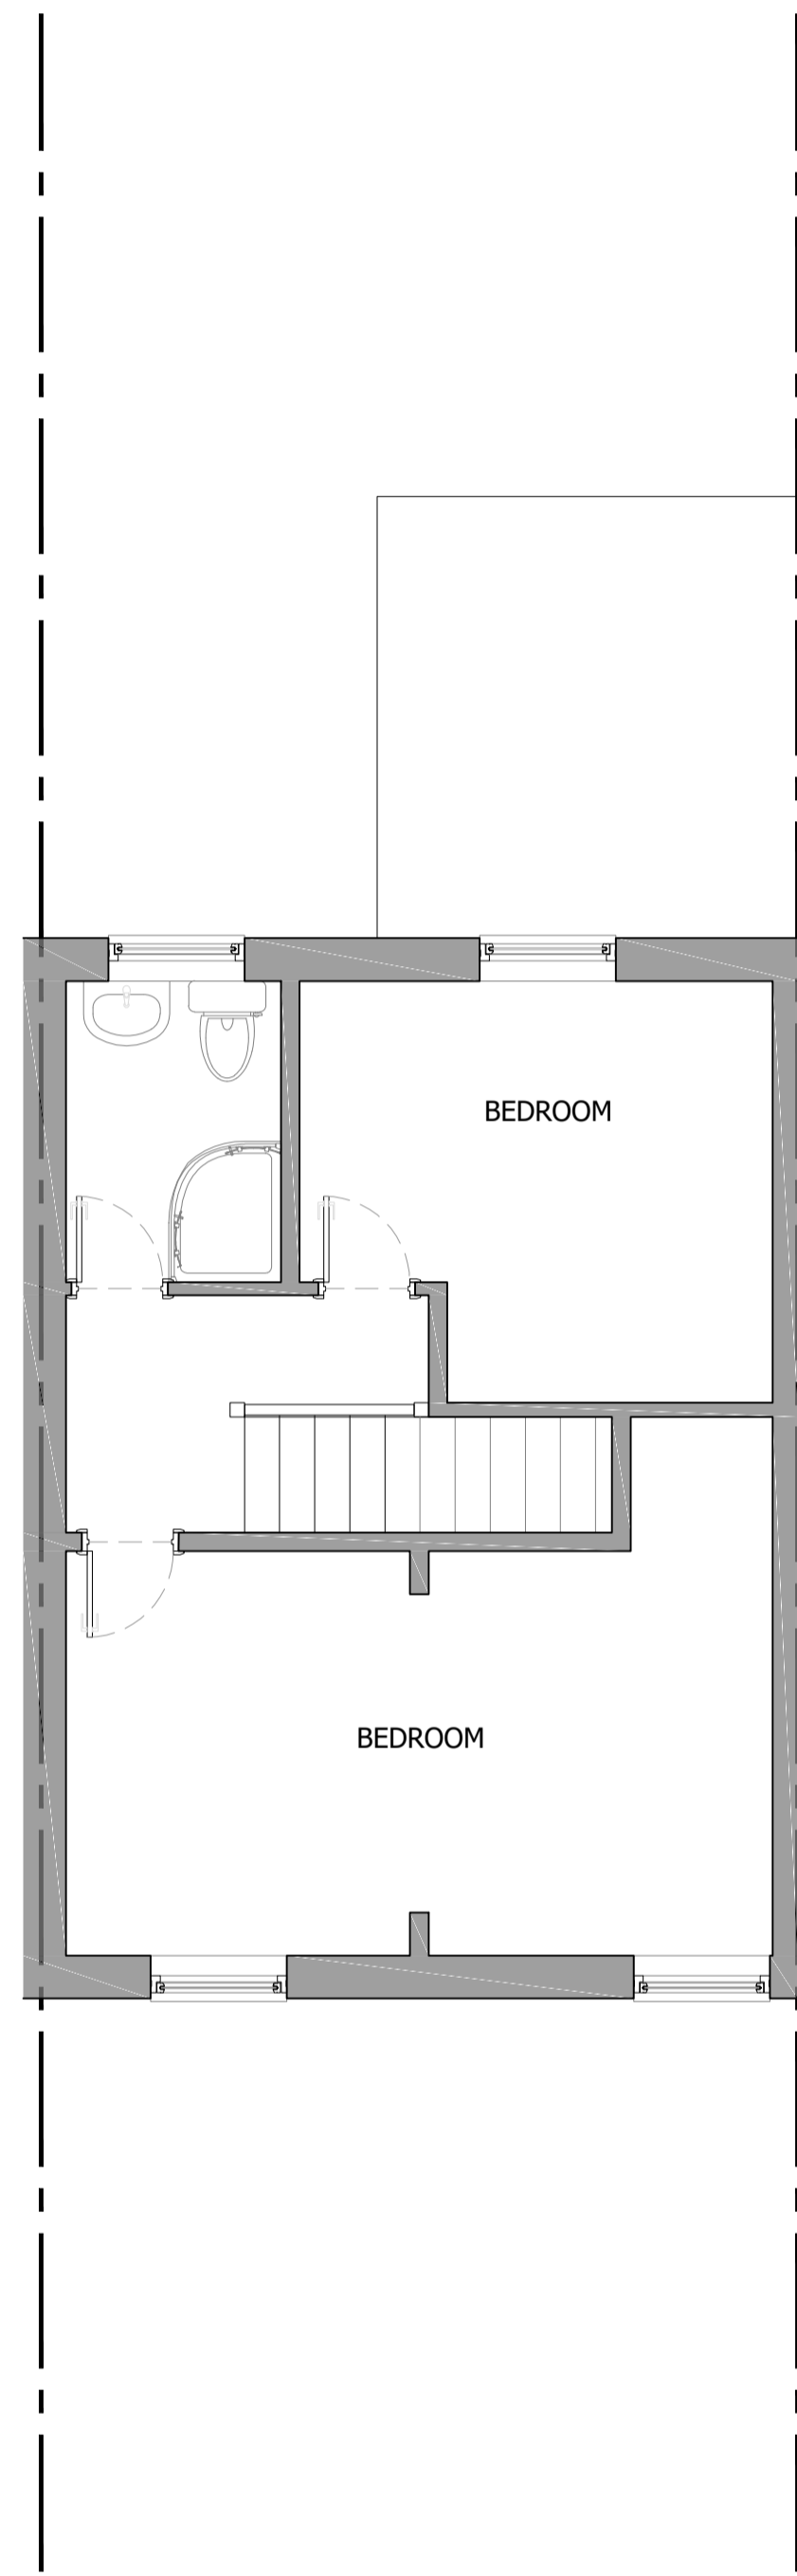

EXISTING FIRST FLOOR

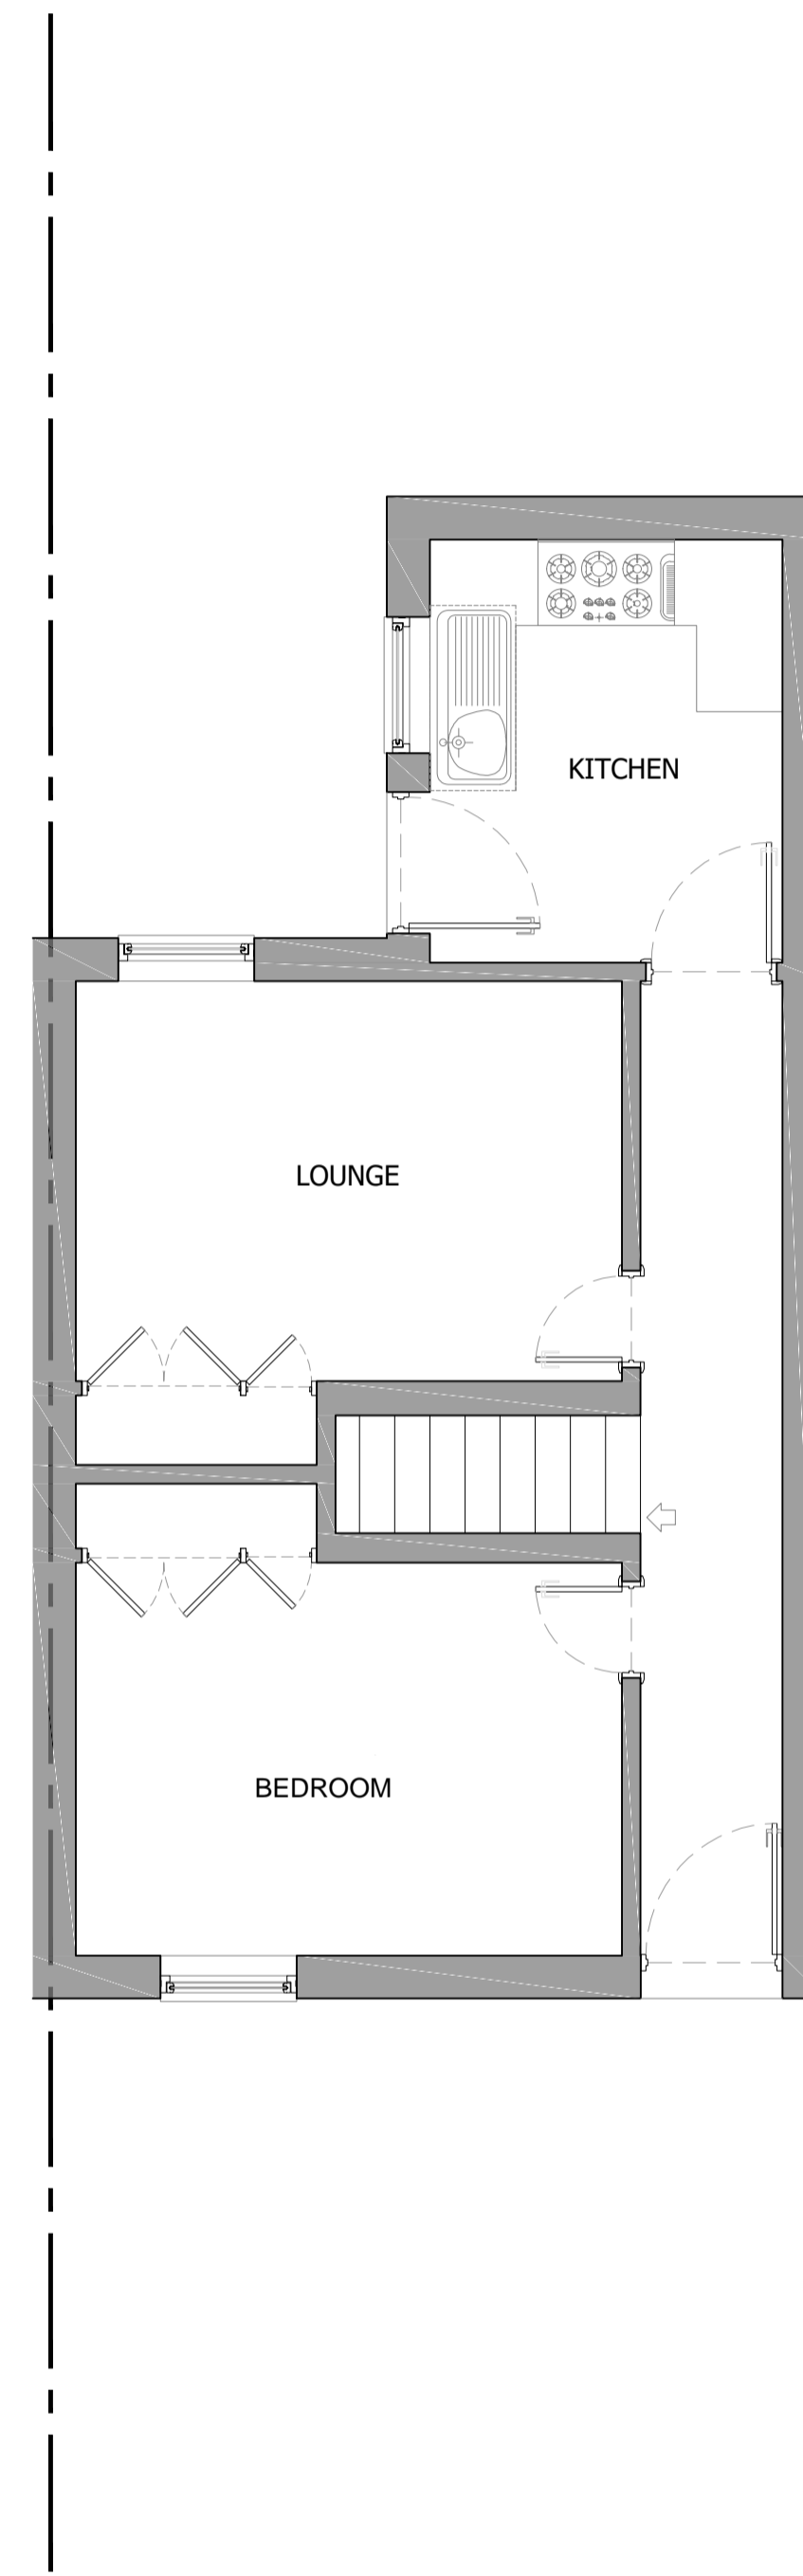


PROPOSED GROUND FLOOR 1:50

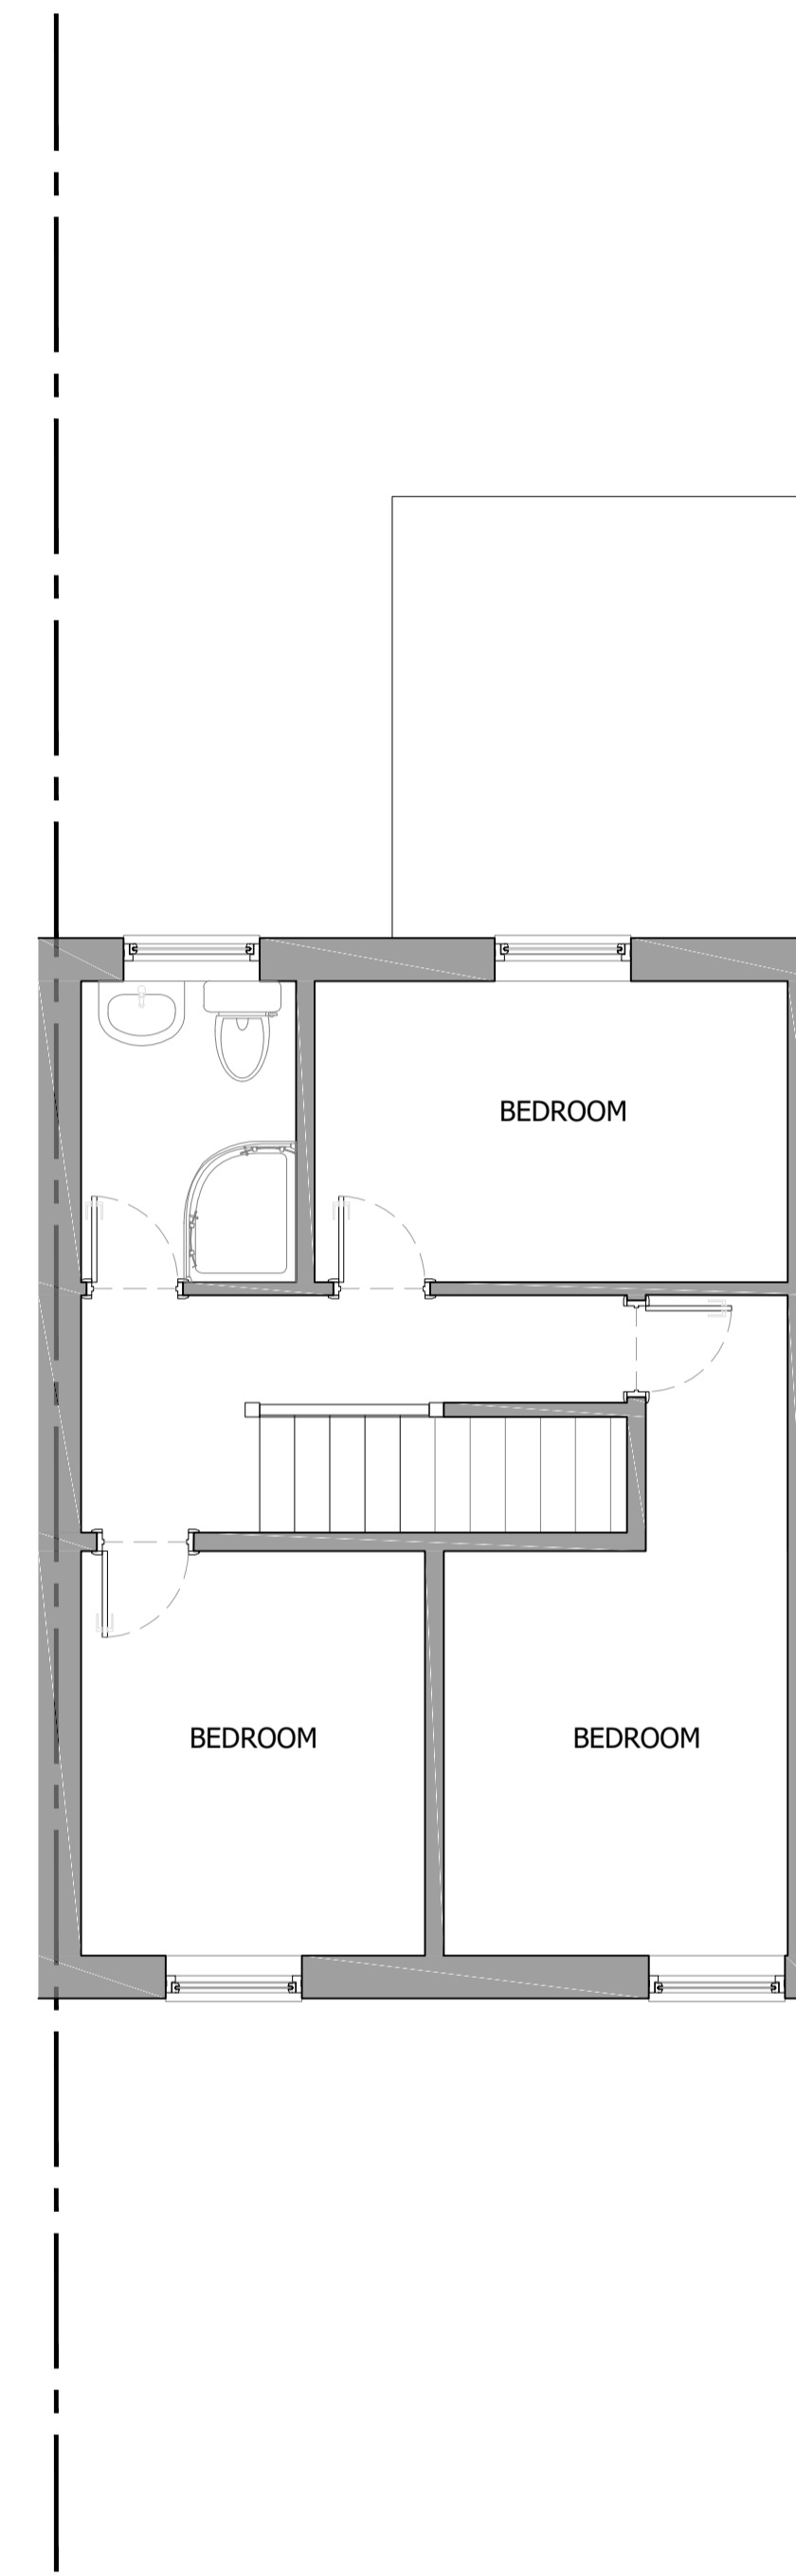

PROPOSED FIRST FLOOR



LOCATION PLAN 1:1250

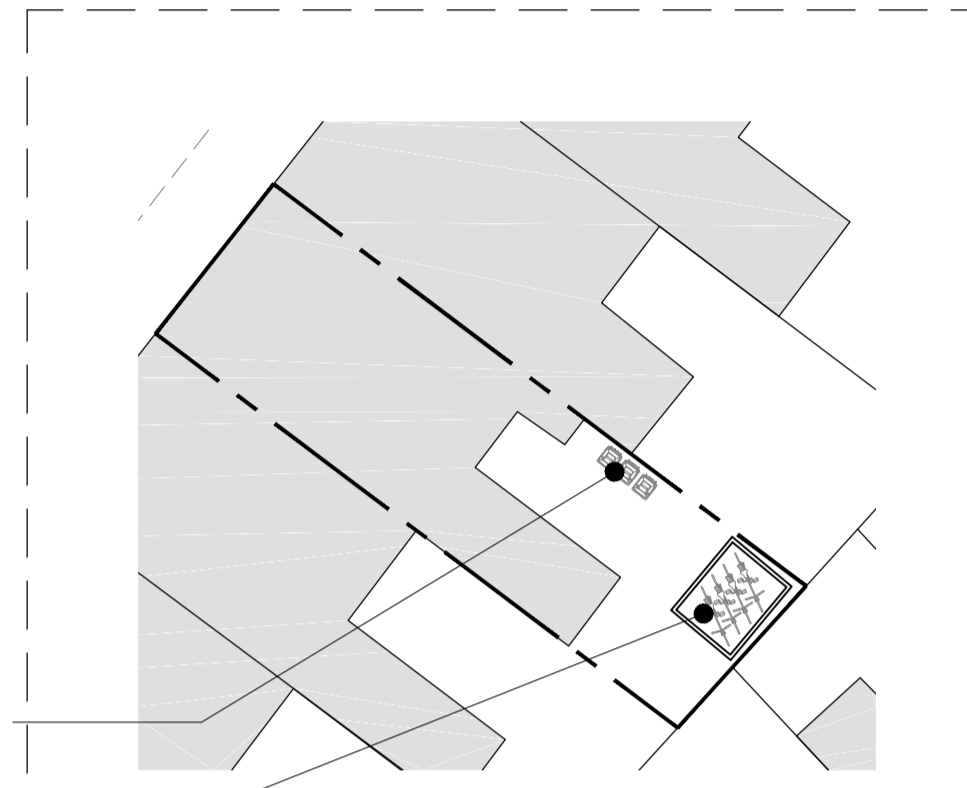

BLOCK PLAN 1:200

All dimension to be checked on site prior to construction. Dimensions are for planning purposes only. All landscaping indicative only and subject to full detailed site survey. This drawings remains the copyright of Tower Residential Design and no portion should be reproduced without permission of Tower Residential Design

DRAWINGS TO BE READ IN CONJUNCTION WITH ENGINEER SPECIFICATIONS AND DETAILS.

FOR ANY STRUCTURAL STEELWORK DETAILS PLEASE REFER TO STRUCTURAL ENGINEER DRAWINGS AND CALCULATIONS.

LRJ PLANNING.  
<http://lrjplanning.co.uk/>  
 +447984 145 955  
 info@lrjplanning.co.uk  
 Newport, NP20 5AB, U. K.



**TITLE:**  
 PLANNING  
 EXISTING + PROPOSED  
 PLANS

26 St Edward Street  
 Newport, NP20 4GG

**DRAWN:** AAV **DATE:** 16/05/2025

**SCALES:** 2A1 **REVISION:**

**DRG No.** TRD-222501 - A1/01

