


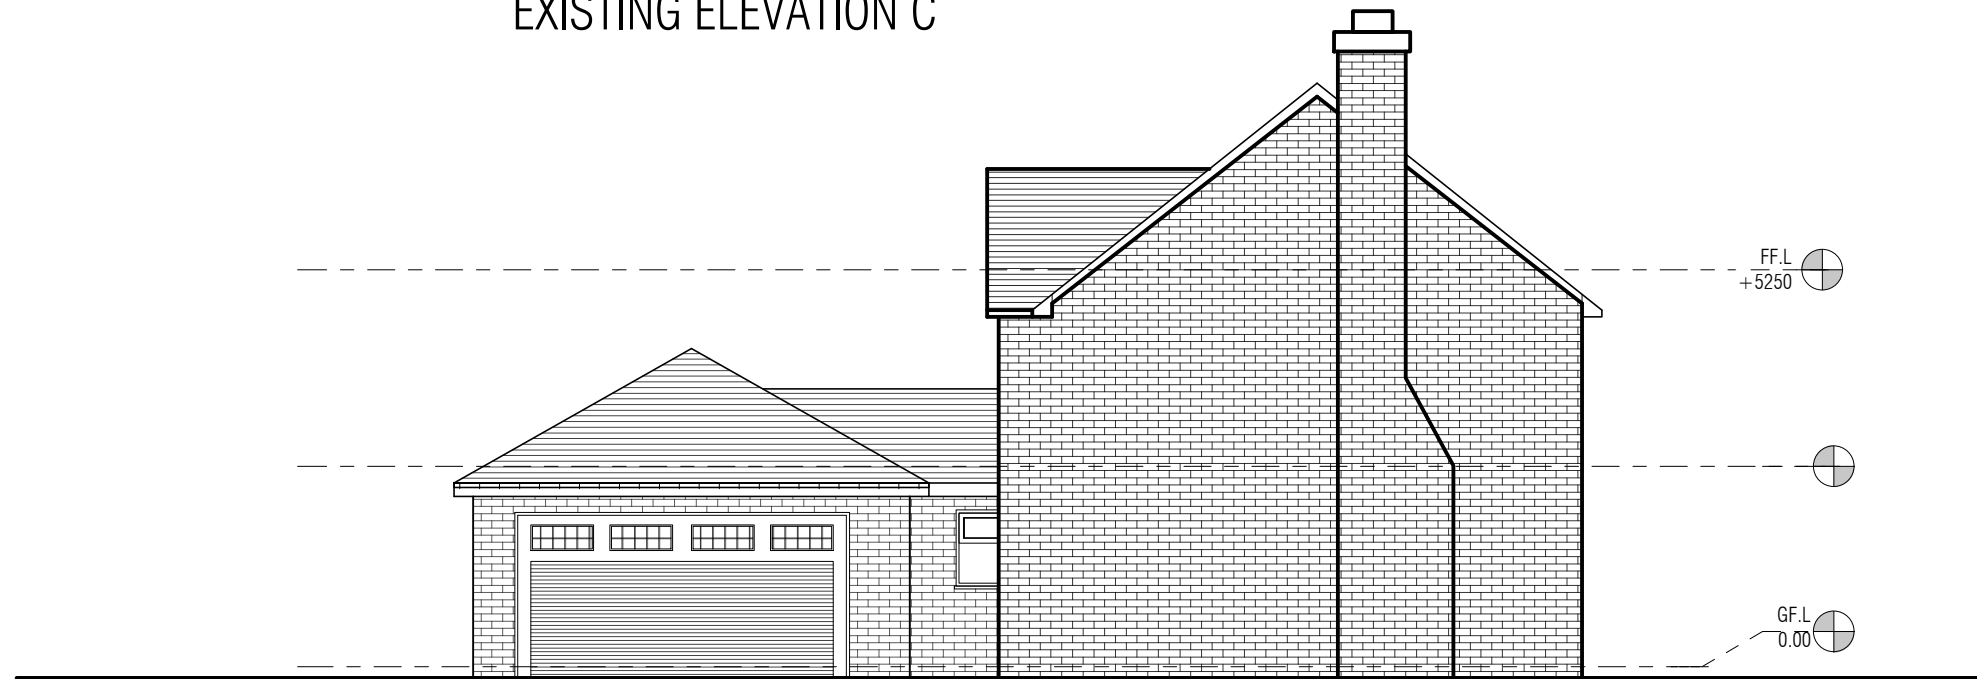

EXISTING ELEVATION C



EXISTING ELEVATION D

PROJECT:
4 NANT-Y-MOOR CLOSE

Scale (@ A3)

1:100

MATERIAL LEGEND:

External walls: Brick slips
 Bifold doors: Grey powder coated Aluminum frame
 Windows: White UPVC
 Roof: Composite slate tiles

NOTE:

The drawing is copyright. Do not scale the drawing. Contractor to check all the dimensions on site and to report any discrepancies to the SO

SHEET:
EXISTING ELEVATIONS

Dwg. No

103

Date

DEC 2025

Design by

NZ



ZAIDI AND BAKER
DESIGN AND RESEARCH