


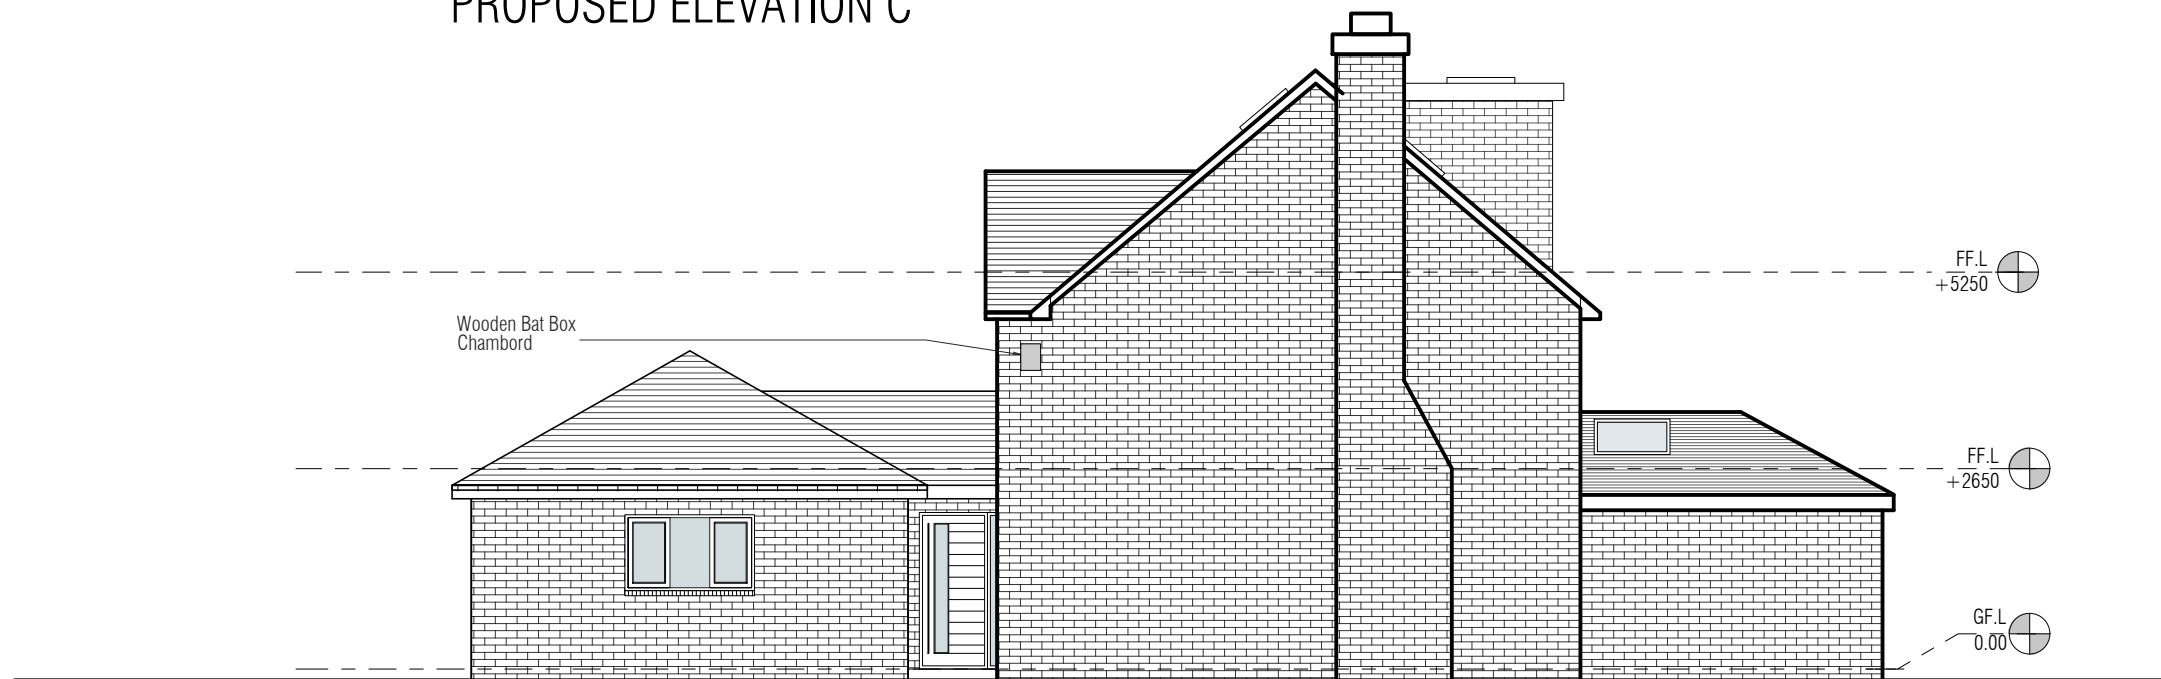

PROPOSED ELEVATION C



PROPOSED ELEVATION D



Bat Box



Bird Box

Available from <https://www.birdfood.co.uk/>

PROJECT:
4 NANT-Y-MOOR CLOSE

Scale (@ A3)

1:100

MATERIAL LEGEND:

External walls: Brick slips
 Bifold doors: Grey powder coated Aluminum frame
 Windows: White UPVC
 Roof: Composite slate tiles

NOTE:

The drawing is copyright. Do not scale the drawing. Contractor to check all the dimensions on site and to report any discrepancies to the SO

SHEET:
PROPOSED ELEVATIONS

Dwg. No

205

Date

DEC 2025

Design by

NZ



ZAIDI AND BAKER
DESIGN AND RESTORED