




PROPOSED ELEVATION X

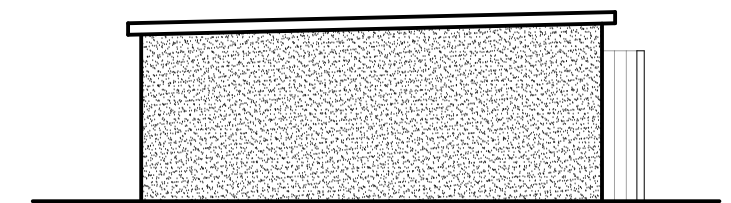


PROPOSED ELEVATION Y

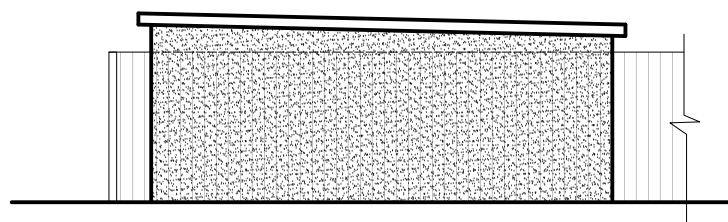

PROPOSED ELEVATION Z

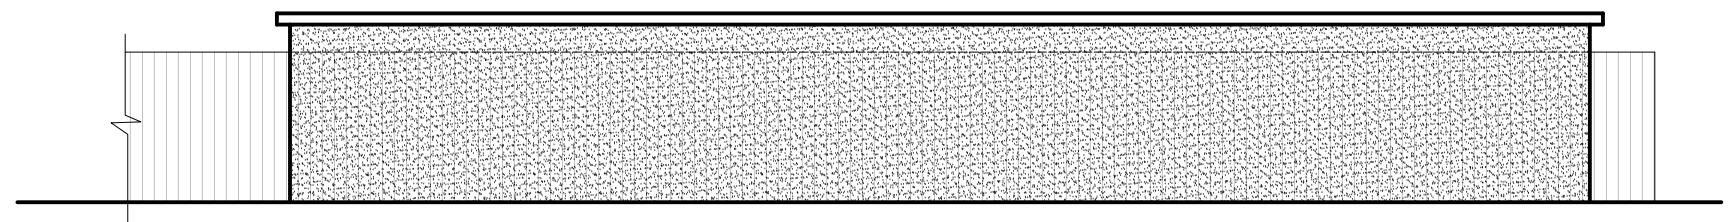

PROPOSED ELEVATION T

|  |              |          |   |  |   |
|--|--------------|----------|---|--|---|
| PROJECT:<br>4 NANT-Y-MOOR CLOSE        | Scale (@ A3) | 1:100    | <b>MATERIAL LEGEND:</b><br>External walls: Brick slips<br>Bifold doors: Grey powder coated Aluminum frame<br>Windows: White UPVC<br>Roof: Composite slate tiles | <b>NOTE:</b><br>The drawing is copyright. Do not scale the drawing. Contractor to check all the dimensions on site and to report any discrepancies to the SO |  |
|  | Dwg. No      | 206      |   |  |   |
| SHEET:<br>PROPOSED ANCILLARY BUILDINGS | Date         | DEC 2025 |   |  |   |
|  | Design by    | NZ       |   |  |   |