
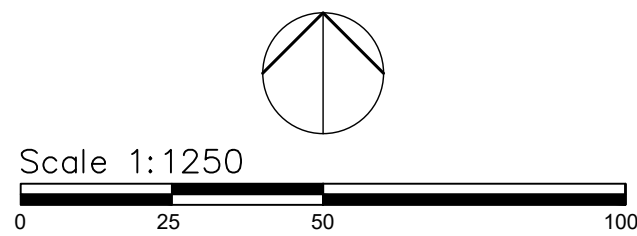


- key
- ownership boundary = 3.18 ha
 - development boundary = 0.08 ha
 - shared access = 0.08 ha

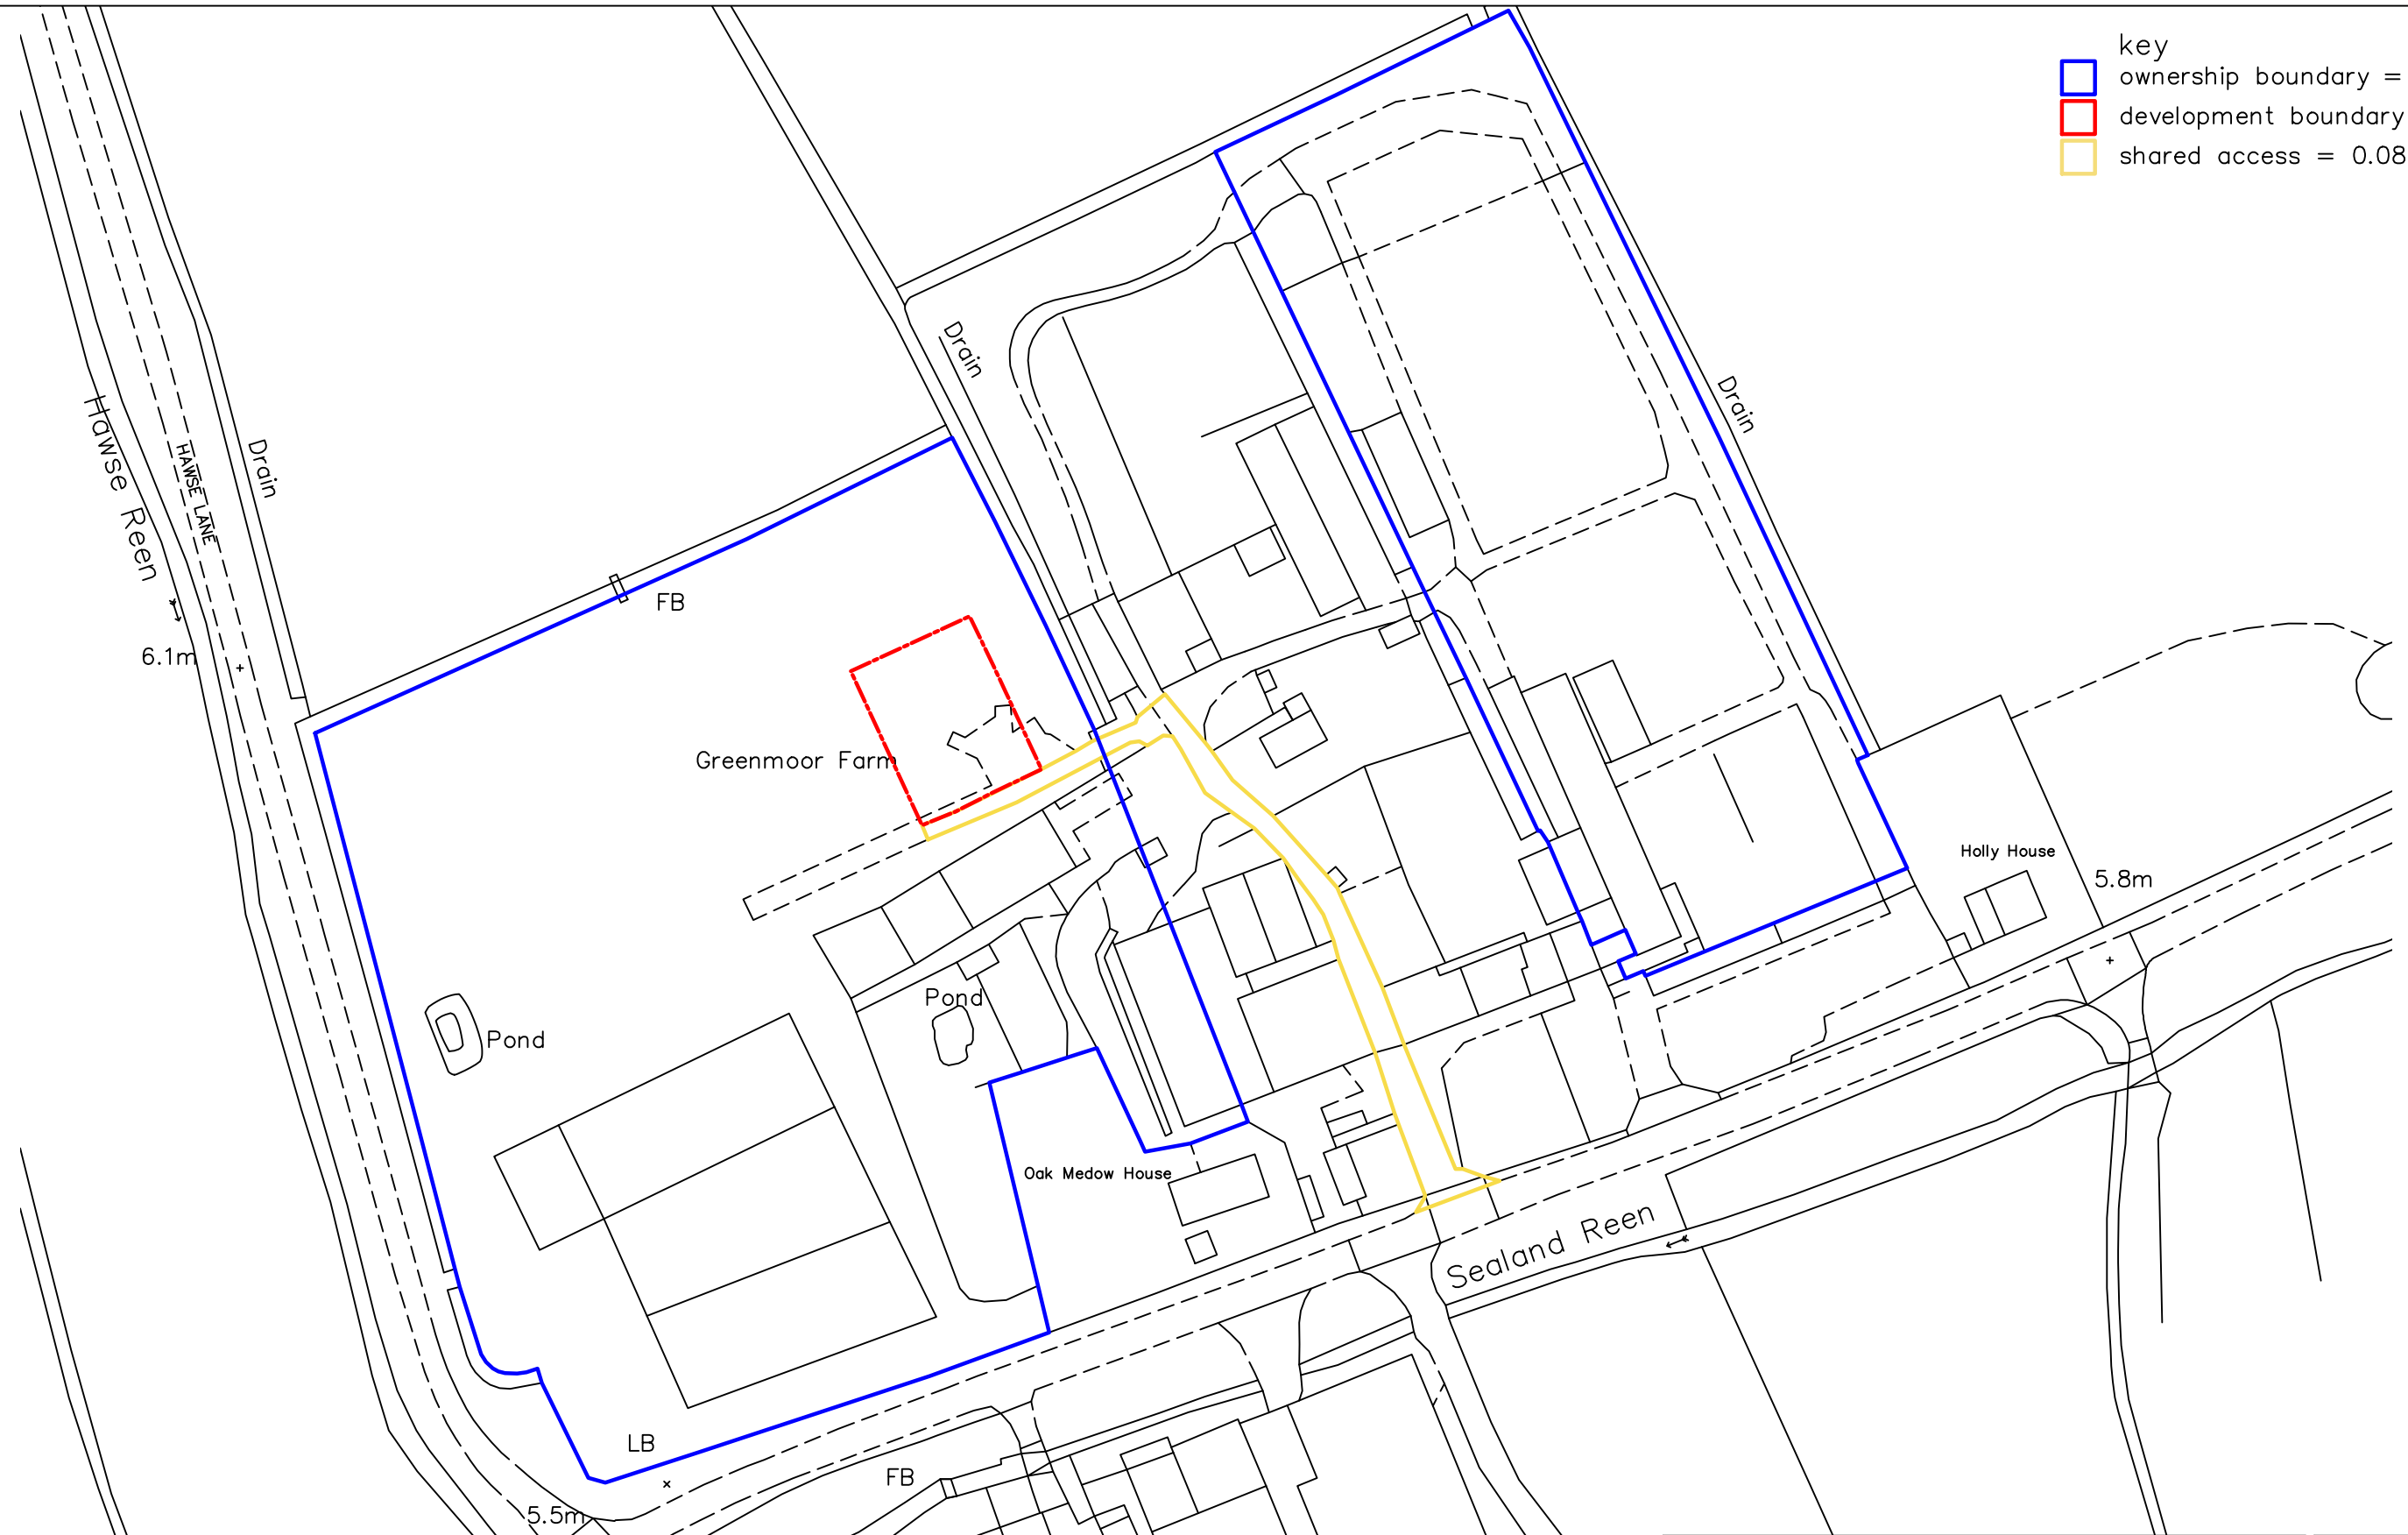

Rev C (03/11/2025): amendments to ownership line
 Rev B (28/10/2025): altered internal layout
 Rev A (16/09/2025): refused dwelling outline included

This drawing is the copyright of Gerald Blain Associates Limited and may not be reproduced without permission.
 This drawing is for planning purposes only.

Project:	Proposed rural enterprise dwelling Greenmoor Farm, Greenmoor Nurseries, Coast Road, St Brides, Newport, NP10 8SQ
Dwg. Title:	Location Plan

Client:	Mrs H Thomas
Scale:	1:1250 @A3
Drawing No.:	A-101
Drawn By:	CTS
Checked By:	MS/GB
Date:	AUG 2025



Mob: 07970 420322
 Email: Gerald@geraldblainassociates.co.uk
 Address: 15 St John Street, Whitland, SA34 0AN