



site section a-a as existing

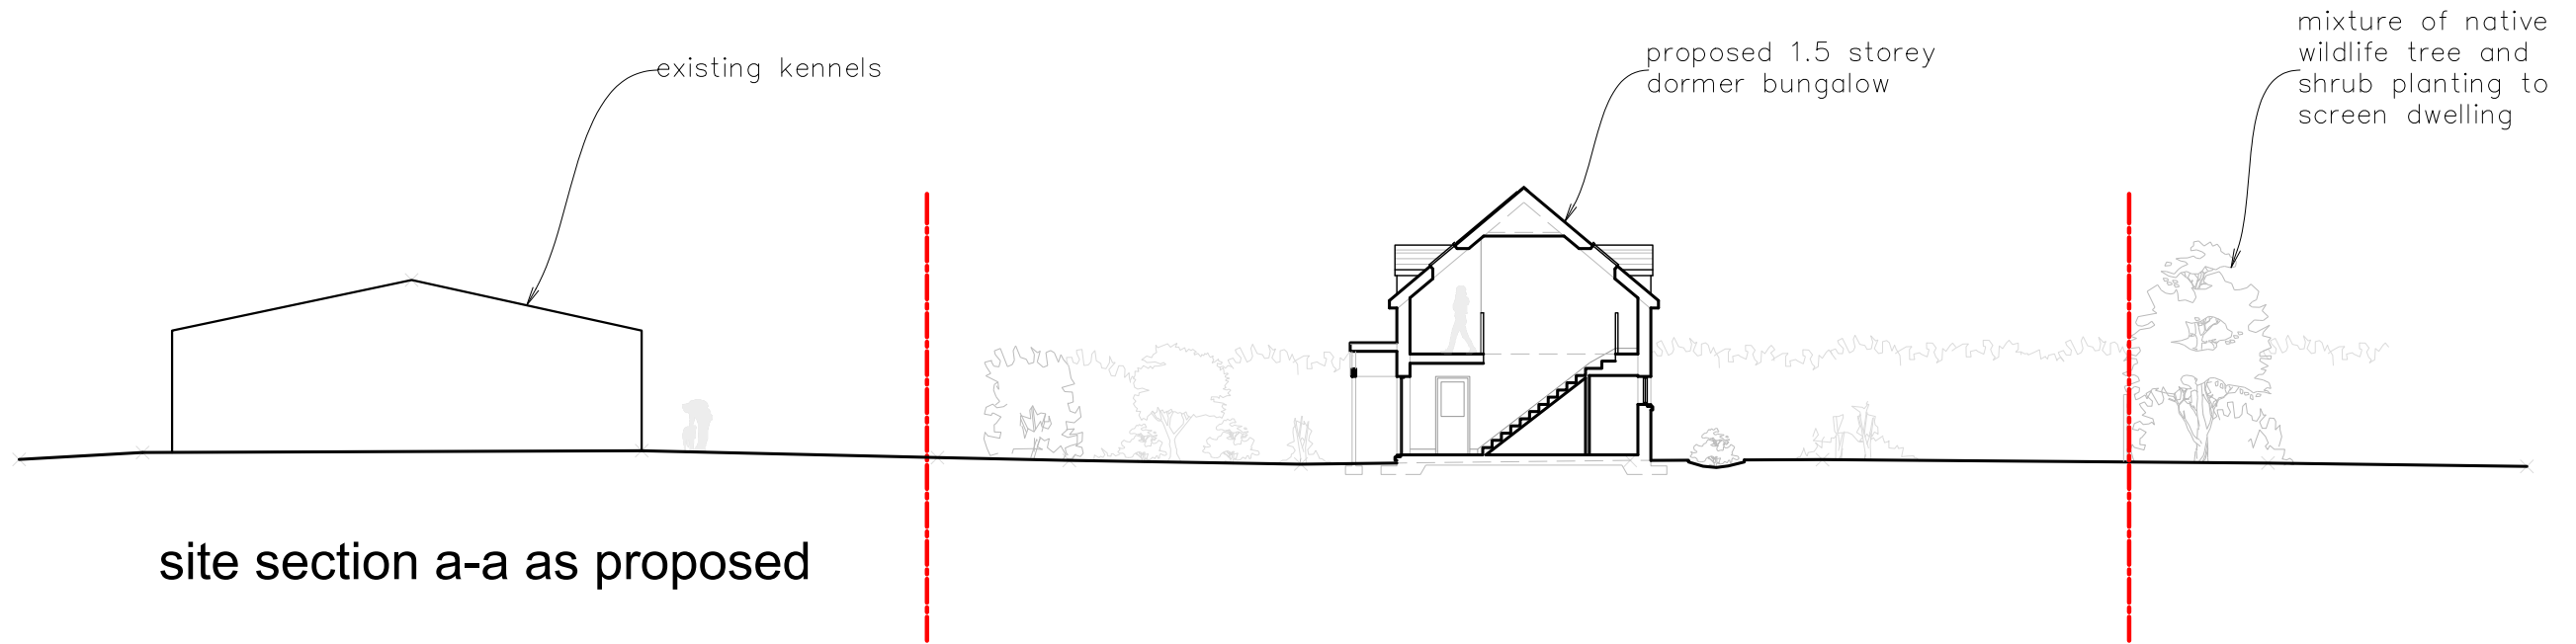

site section a-a as proposed

Scale 1:200

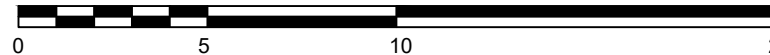

Rev C (03/11/2025): amendments to ownership line  
 Rev B (28/10/2025): altered internal layout  
 Rev A (16/09/2025): refused dwelling outline included

This drawing is the copyright of Gerald Blain Associates Limited and may not be reproduced without permission. This drawing is for planning purposes only.	
<b>Project:</b> Proposed rural enterprise dwelling Greenmoor Farm, Greenmoor Nurseries, Coast Road, St Brides, Newport, NP10 8SQ	<b>Client:</b> Mrs H Thomas
<b>Scale:</b> 1:200	@A3
<b>Drawing No:</b> A-114	
<b>Drawn By:</b> CTS	
<b>Checked By:</b> MS/GB	
<b>Date:</b> AUG 2025	
<b>Dwg. Title:</b> Site Section a-a as Existing and Proposed	



Mob: 07970 420322  
 Email: Gerald@geraldblainassociates.co.uk  
 Address: 15 St John Street, Whitland, SA34 0AN