



LOCATION PLAN 1:1250

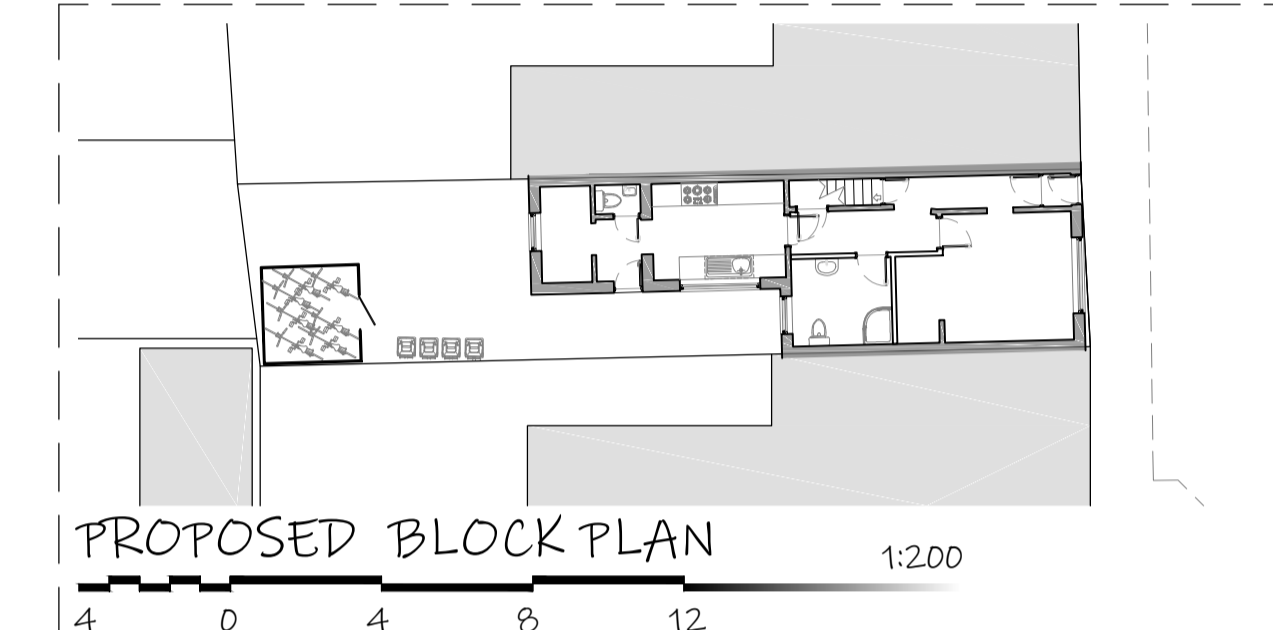


PROPOSED BLOCK PLAN 1:200

All dimensions to be checked on site prior to construction. Dimensions are for planning purposes only. All landscaping indicative only and subject to full detailed site survey. This drawings remains the copyright of Tower Residential Design and no portion should be reproduced without permission of Tower Residential Design


DRAWINGS TO BE READ IN CONJUNCTION WITH ENGINEER SPECIFICATIONS AND DETAILS.
FOR ANY STRUCTURAL STEELWORK DETAILS PLEASE REFER TO STRUCTURAL ENGINEER DRAWINGS AND CALCULATIONS.

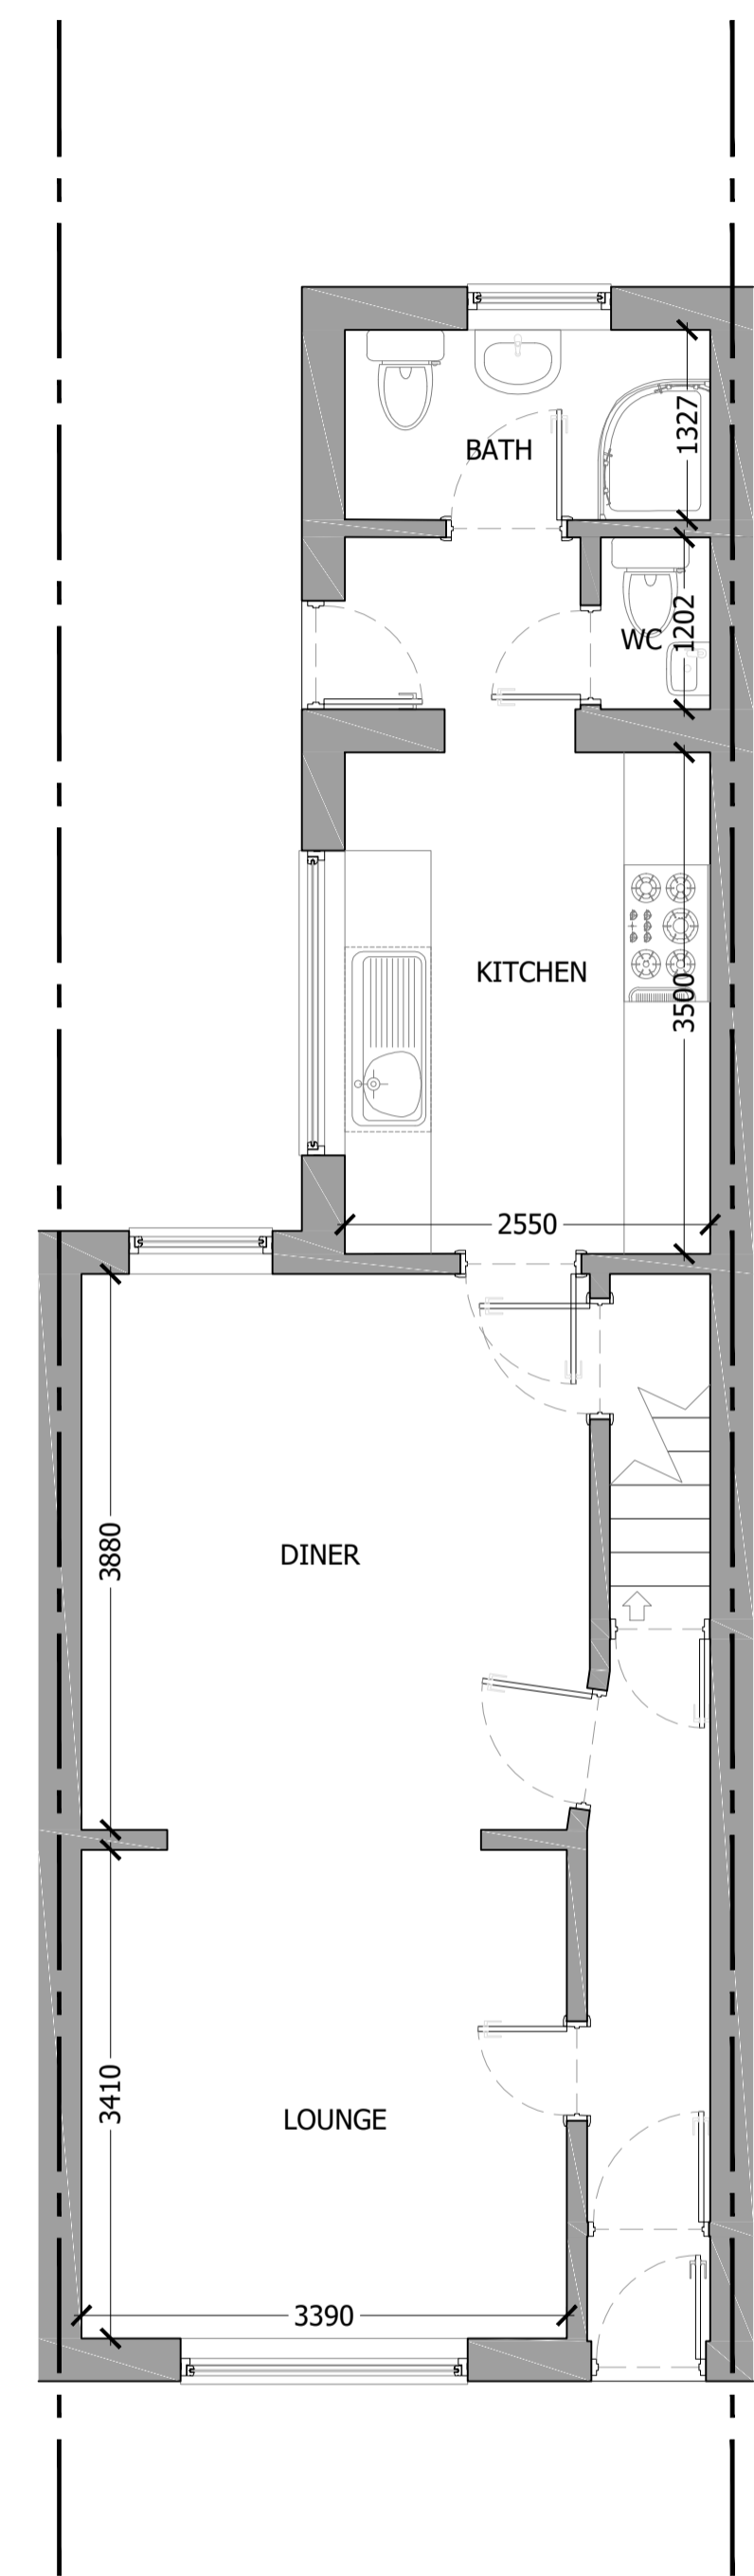


EXISTING GROUND FLOOR 1:50

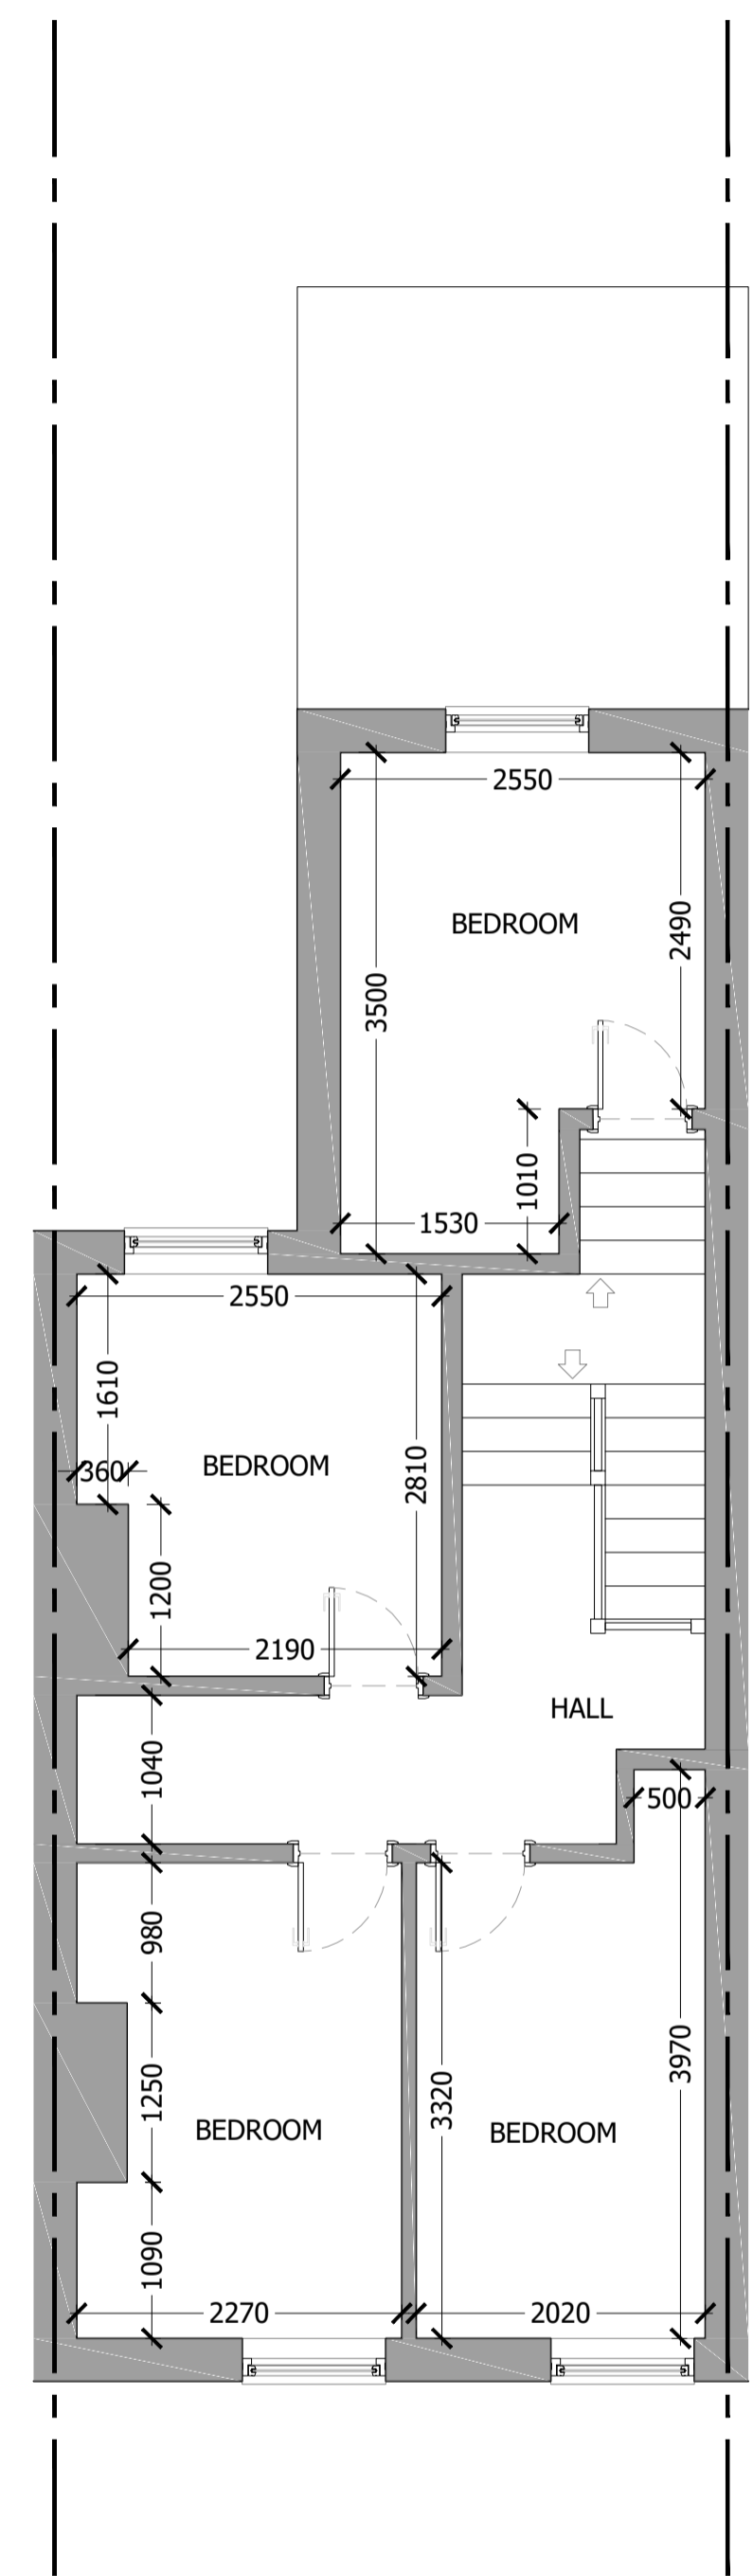

EXISTING FIRST FLOOR

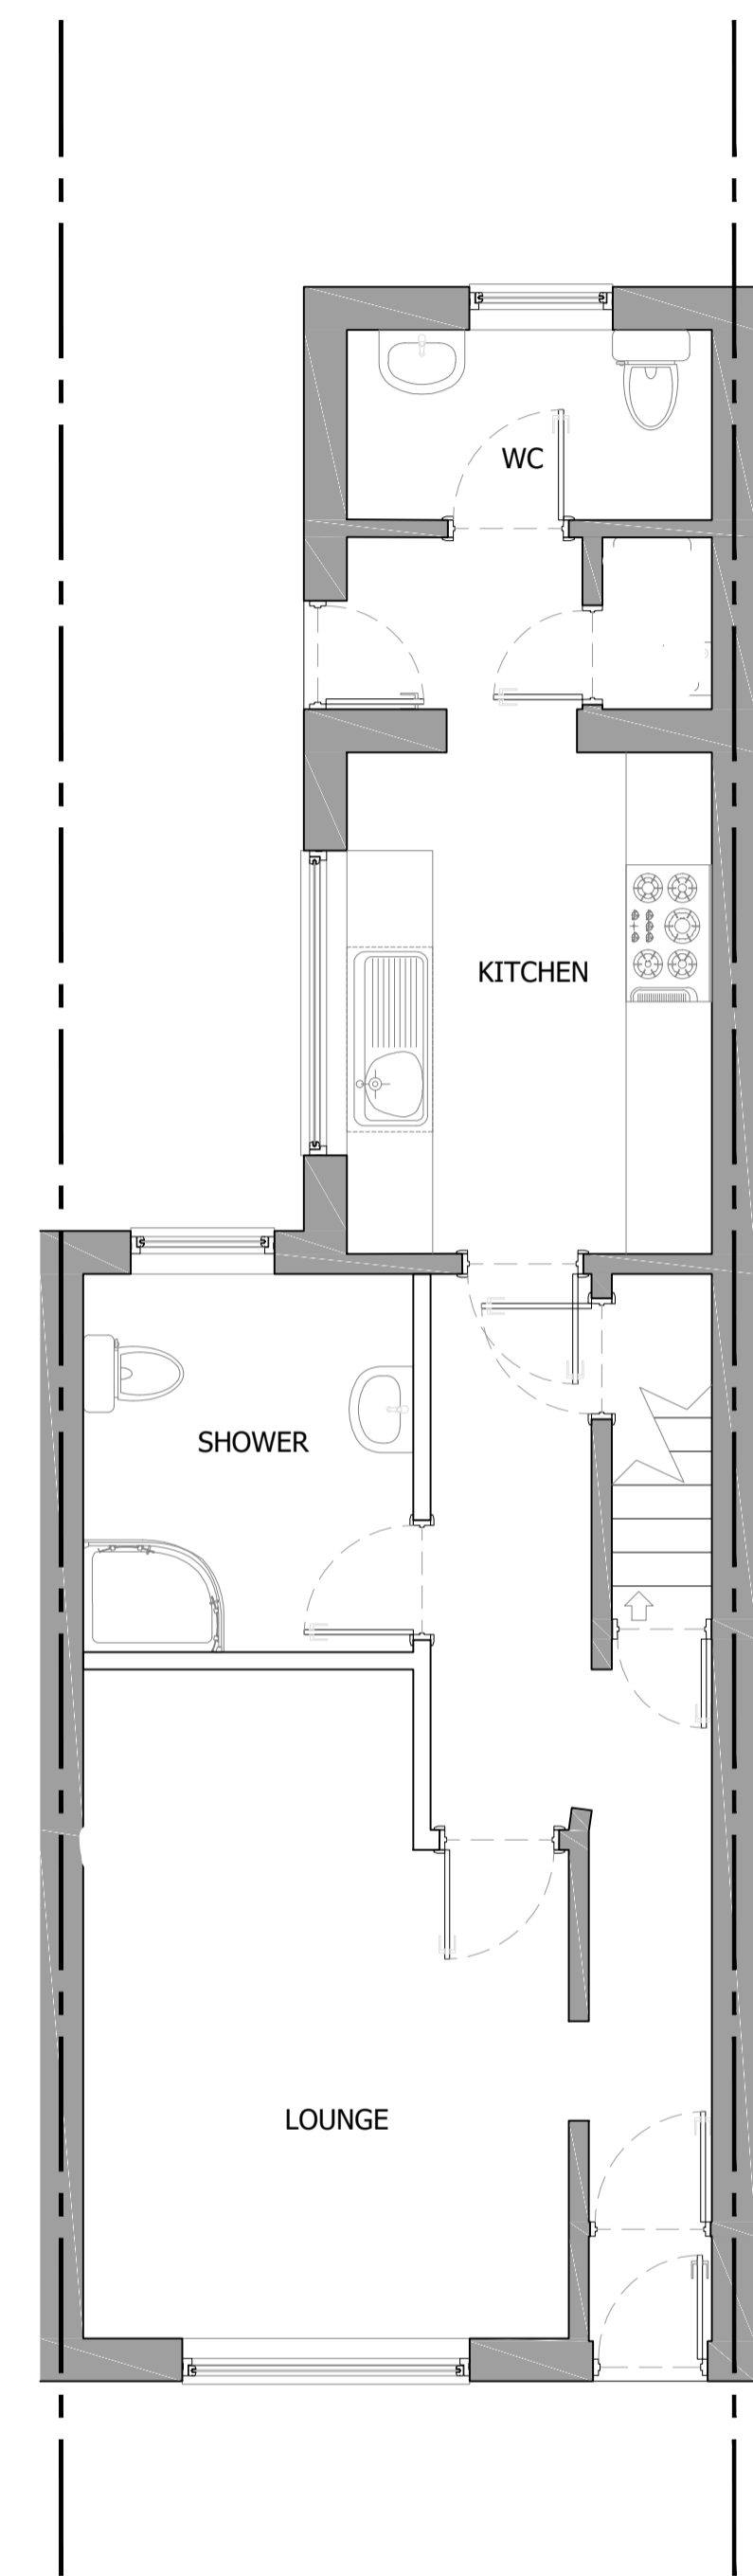

PROPOSED GROUND FLOOR 1:50

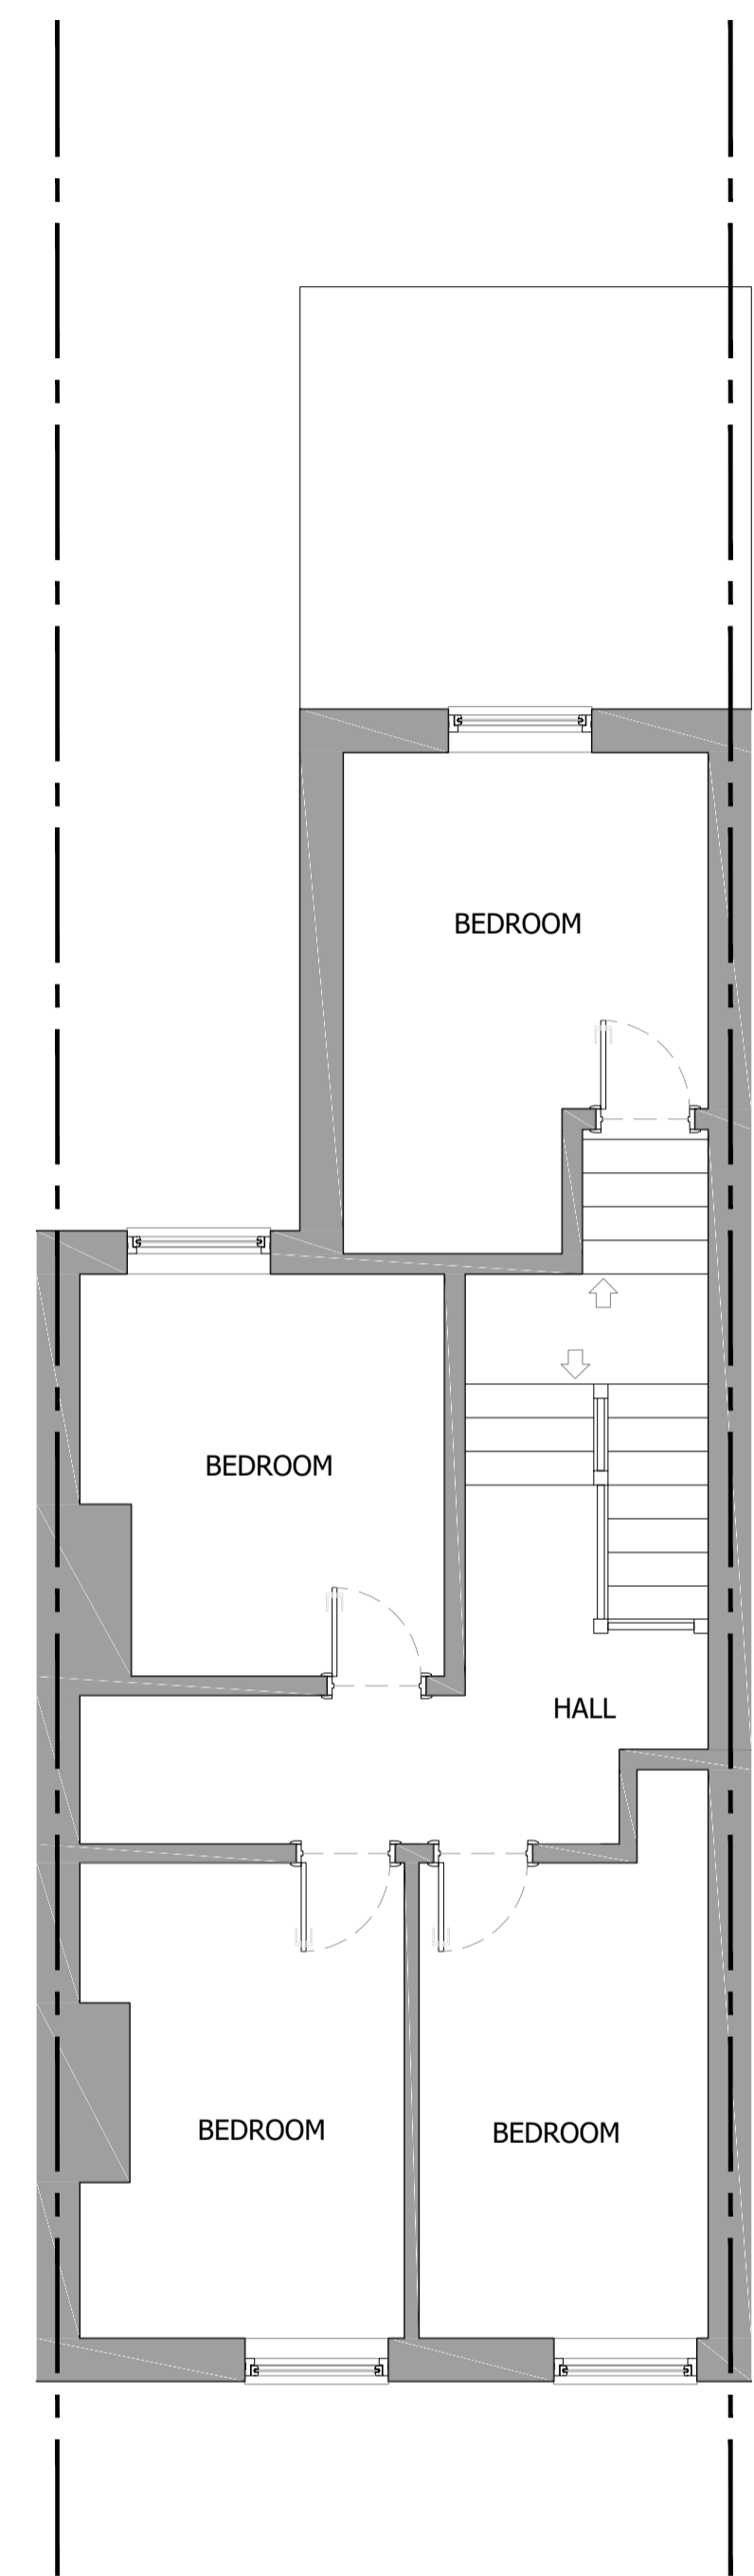

PROPOSED FIRST FLOOR

LRJ PLANNING.
http://lrjplanning.co.uk/
+447984 145 955
info@lrjplanning.co.uk
Newport, NP20 5AB, U. K.



TITLE:	
PLANNING EXISTING + PROPOSED PLANS	
35 Liscombe St Newport NP19 0HQ	
DRAWN:	DATE
AAV	29/03/2025
SCALES:	REVISION
2A1	
DRG No.	TRD-222429 - A1/01

