



Streetwise™

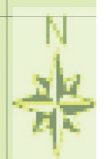

SITE LOCATION PLAN
 AREA 5 HA
 SCALE: 1:1250
 CENTRE COORDINATES: 341308 , 192280

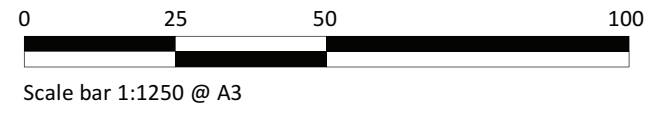

© Crown copyright and database rights 2022 OS 100047474

Site: Land North of Rock Cottage	Drawing No. TG2203-00	Project No. TG2203	Drawn. SG
Title: Block and location plan	Scale at A3 1:500 / 1:1250	Date Sep 2024	Revision. C



Tŷ Green Ltd.
 Tel: 07427657573
 spence@tygreen.co.uk
 www.tygreen.co.uk
 Cefn Llogell Farm, Newport, NP10 8TR

