



Service Corridor construction detail for Hydropave permeable paving  
Scale 1:20

Impermeable construction over service crossing

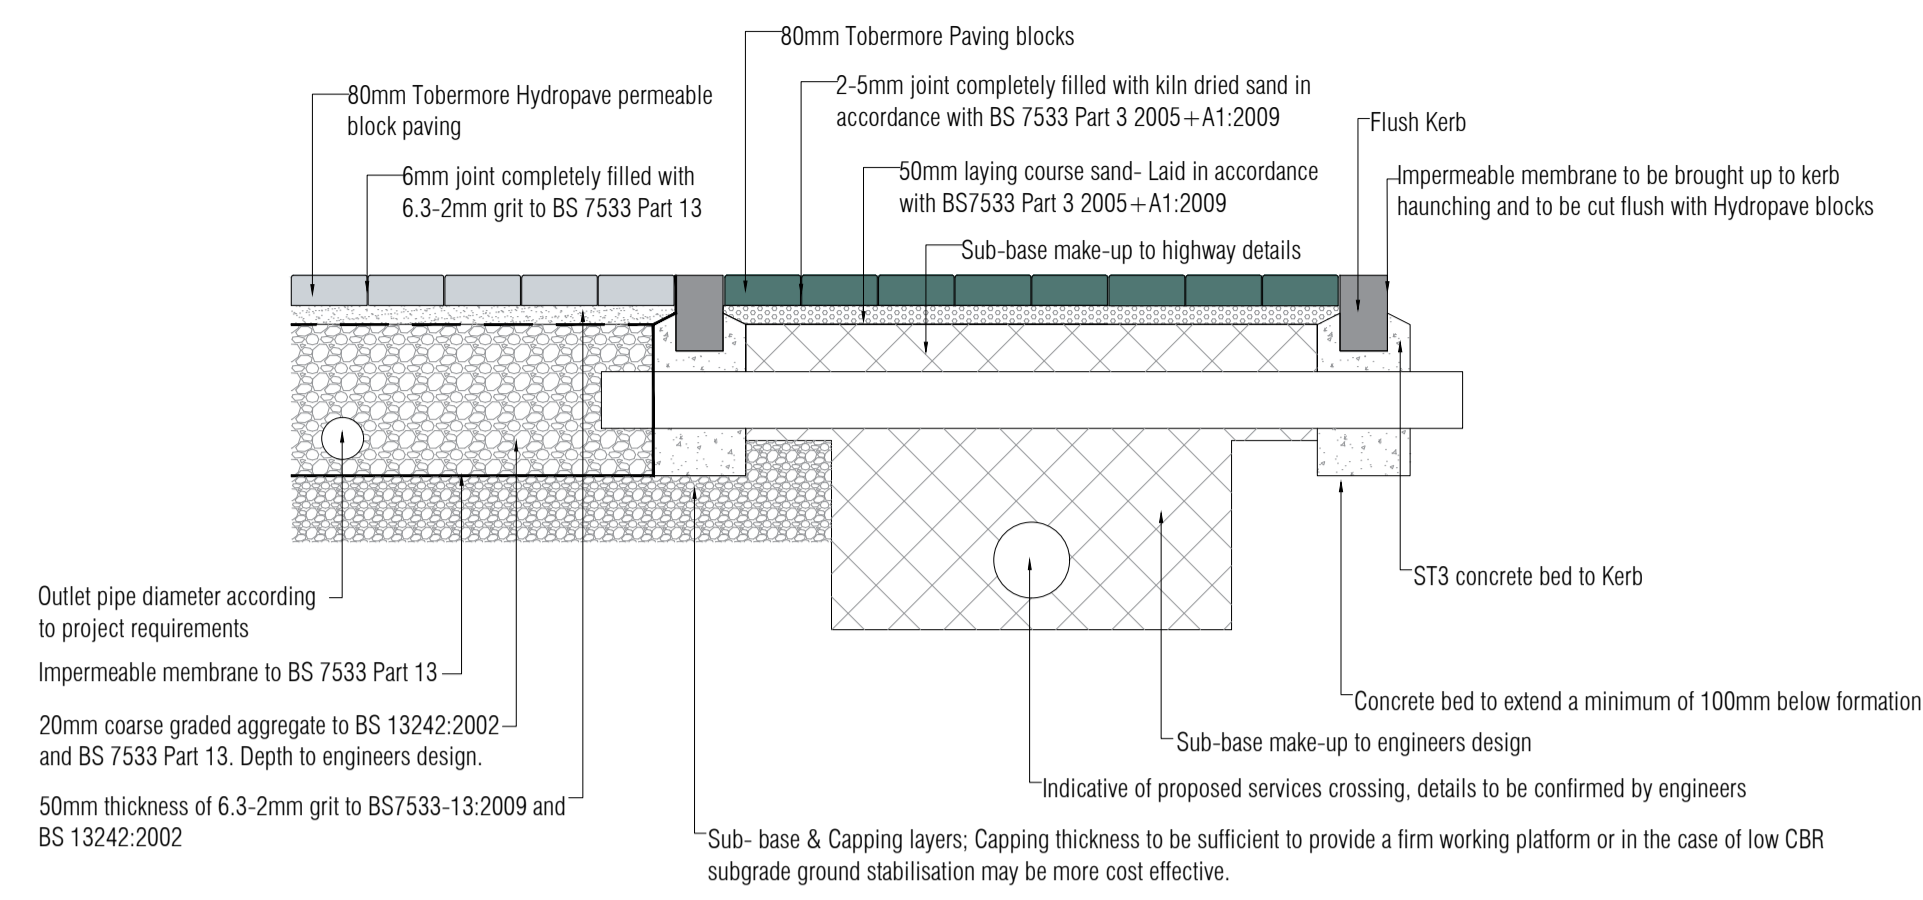

LOADING CATEGORY A 1-5% CBR


Conventional edge restraint

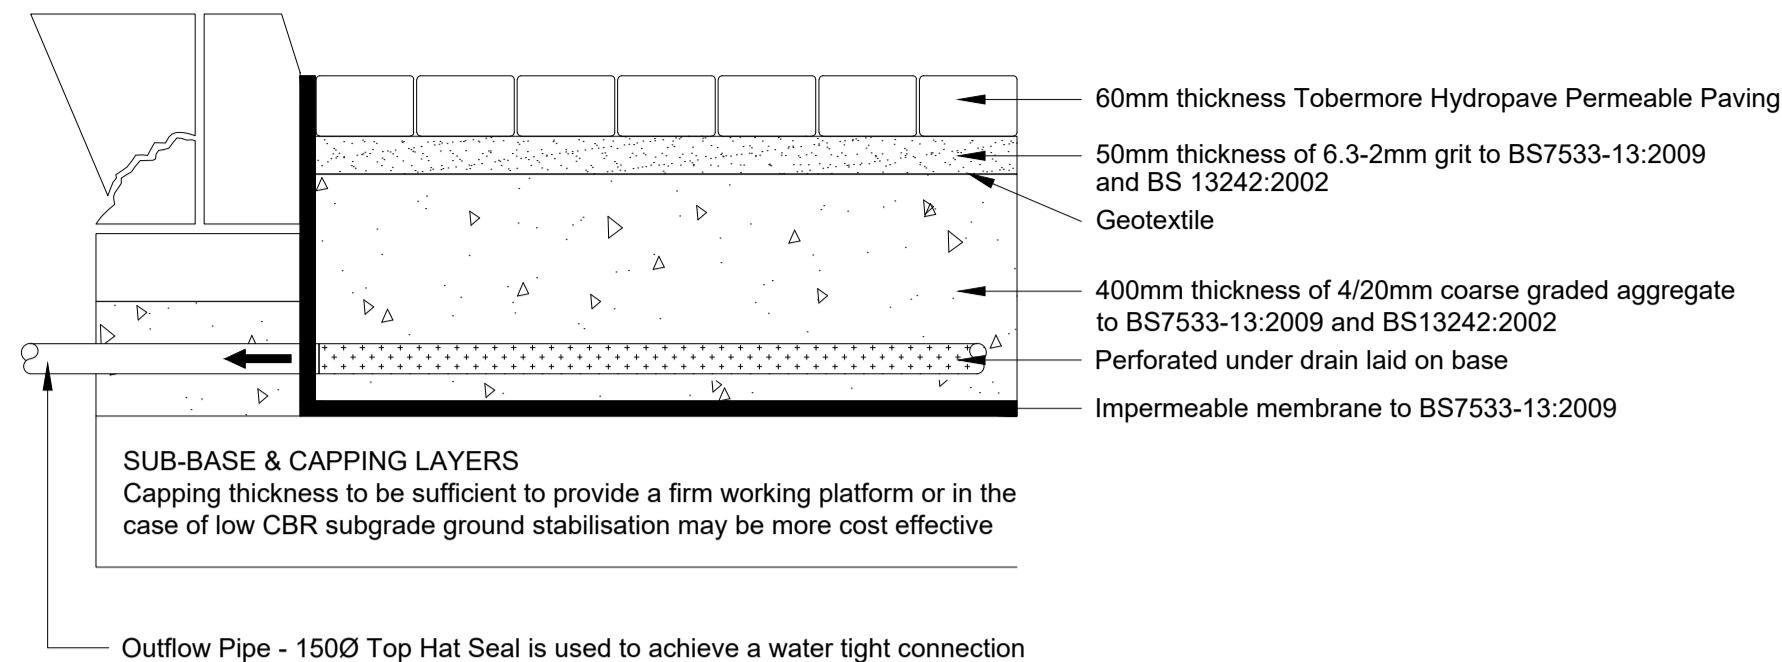

PRIVATE PARKING SPACES  
ATTENUATION DESIGN  
LOADING CATEGORY A 1-5% CBR

LOADING CATEGORY A 1-5% CBR


Conventional edge restraint

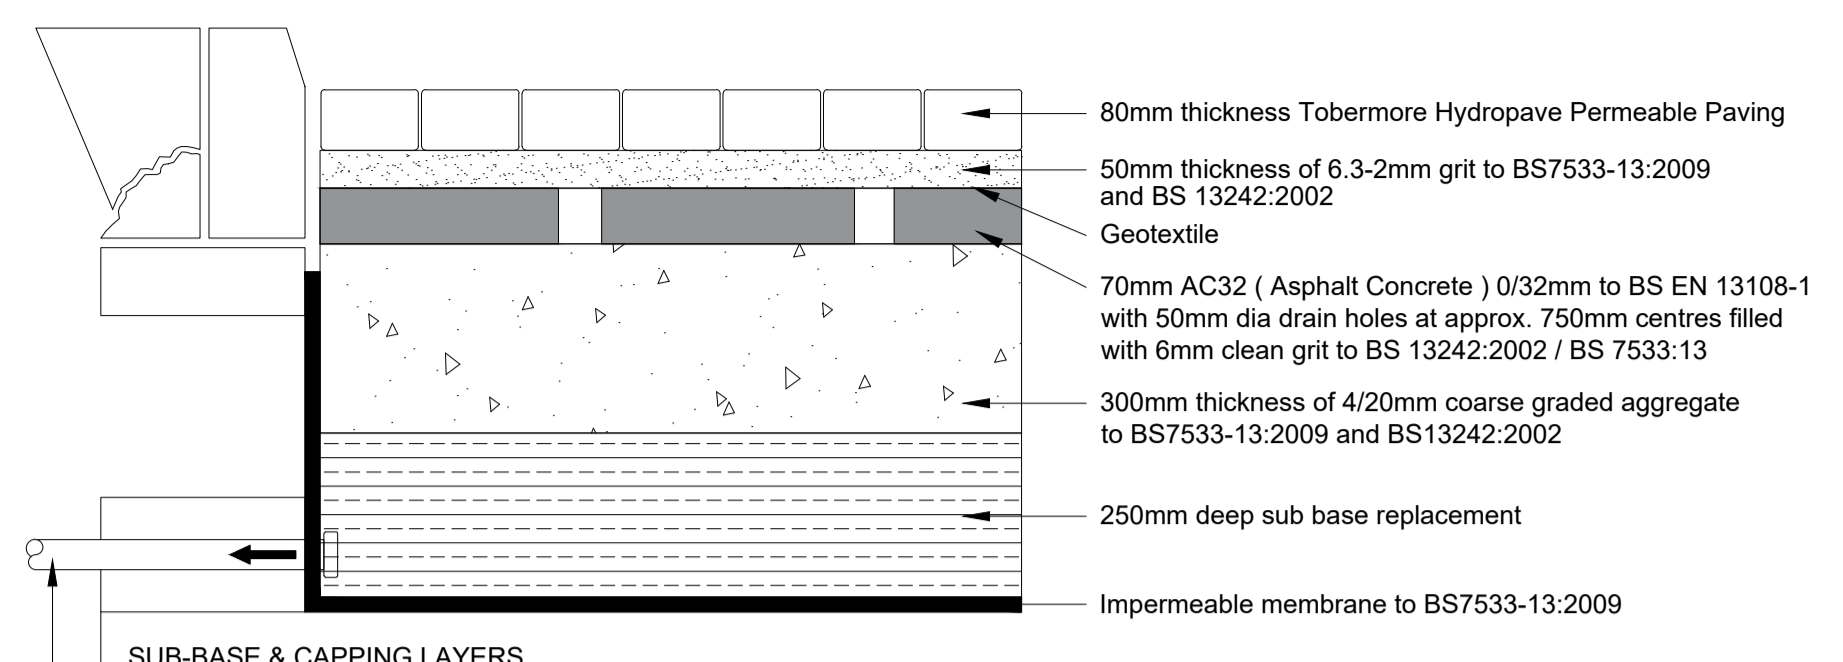

SHARED DRIVE - OUTSIDE PLOTS 1-6  
ATTENUATION DESIGN  
LOADING CATEGORY A 1-5% CBR

LOADING CATEGORY A 1-5% CBR


Conventional edge restraint

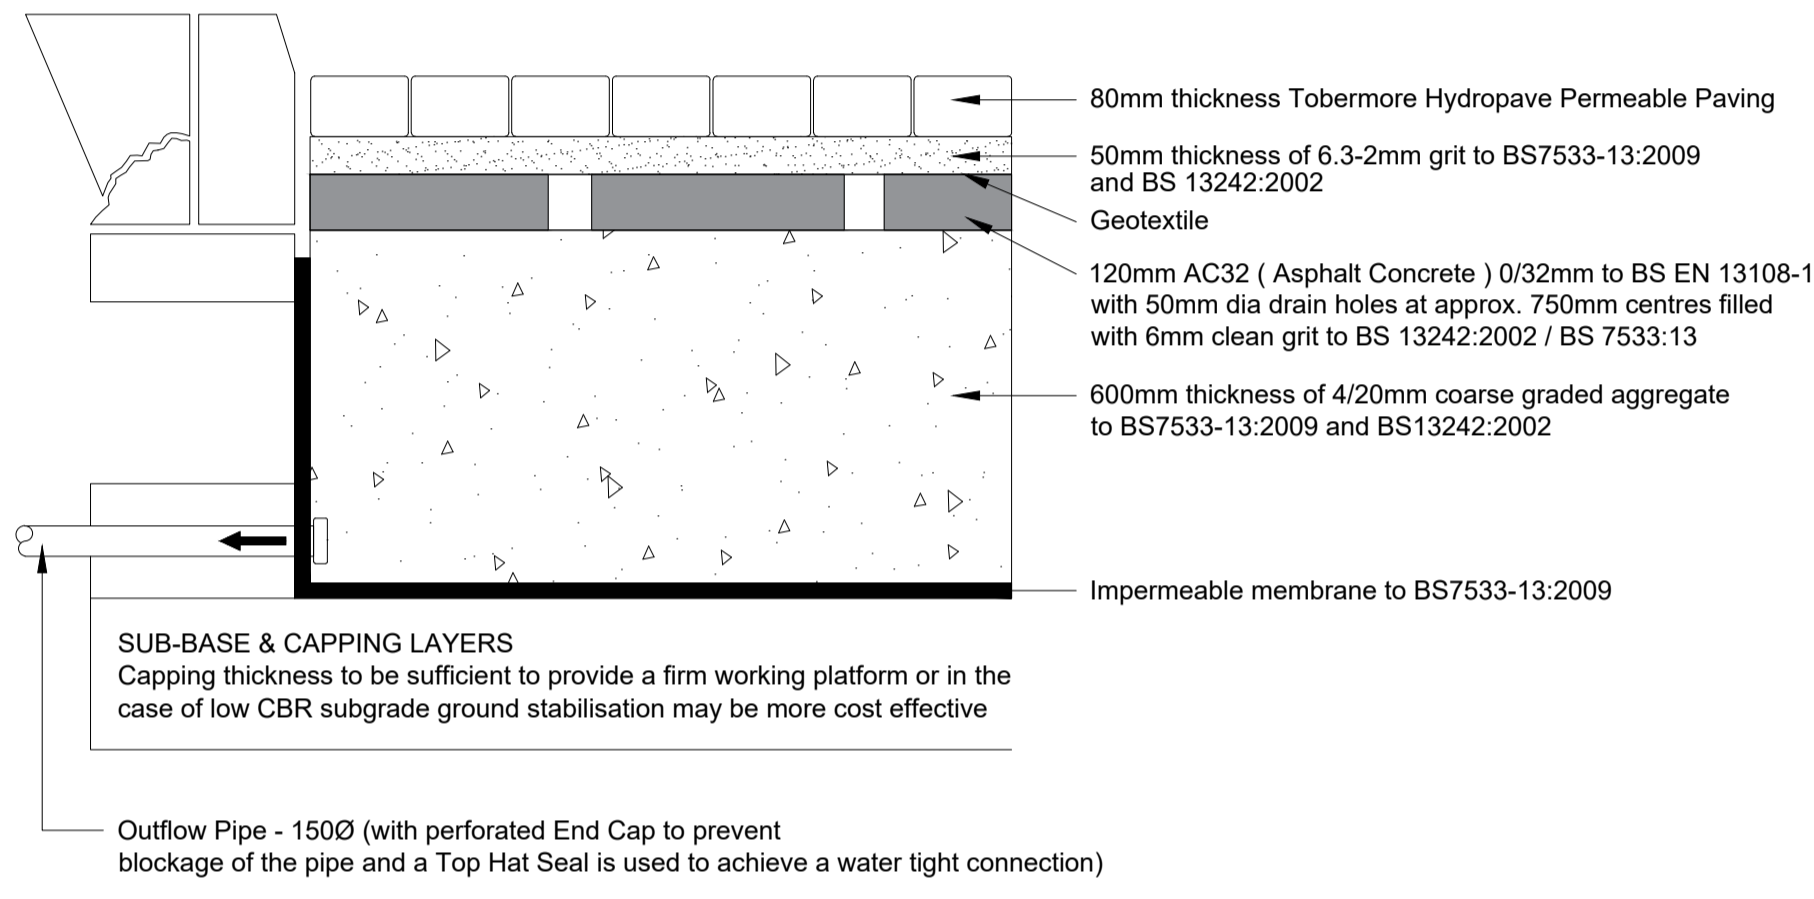



ADOPTABLE HIGHWAY  
ATTENUATION DESIGN  
LOADING CATEGORY A 1-5% CBR

LOADING CATEGORY A 1-5% CBR

Conventional edge restraint

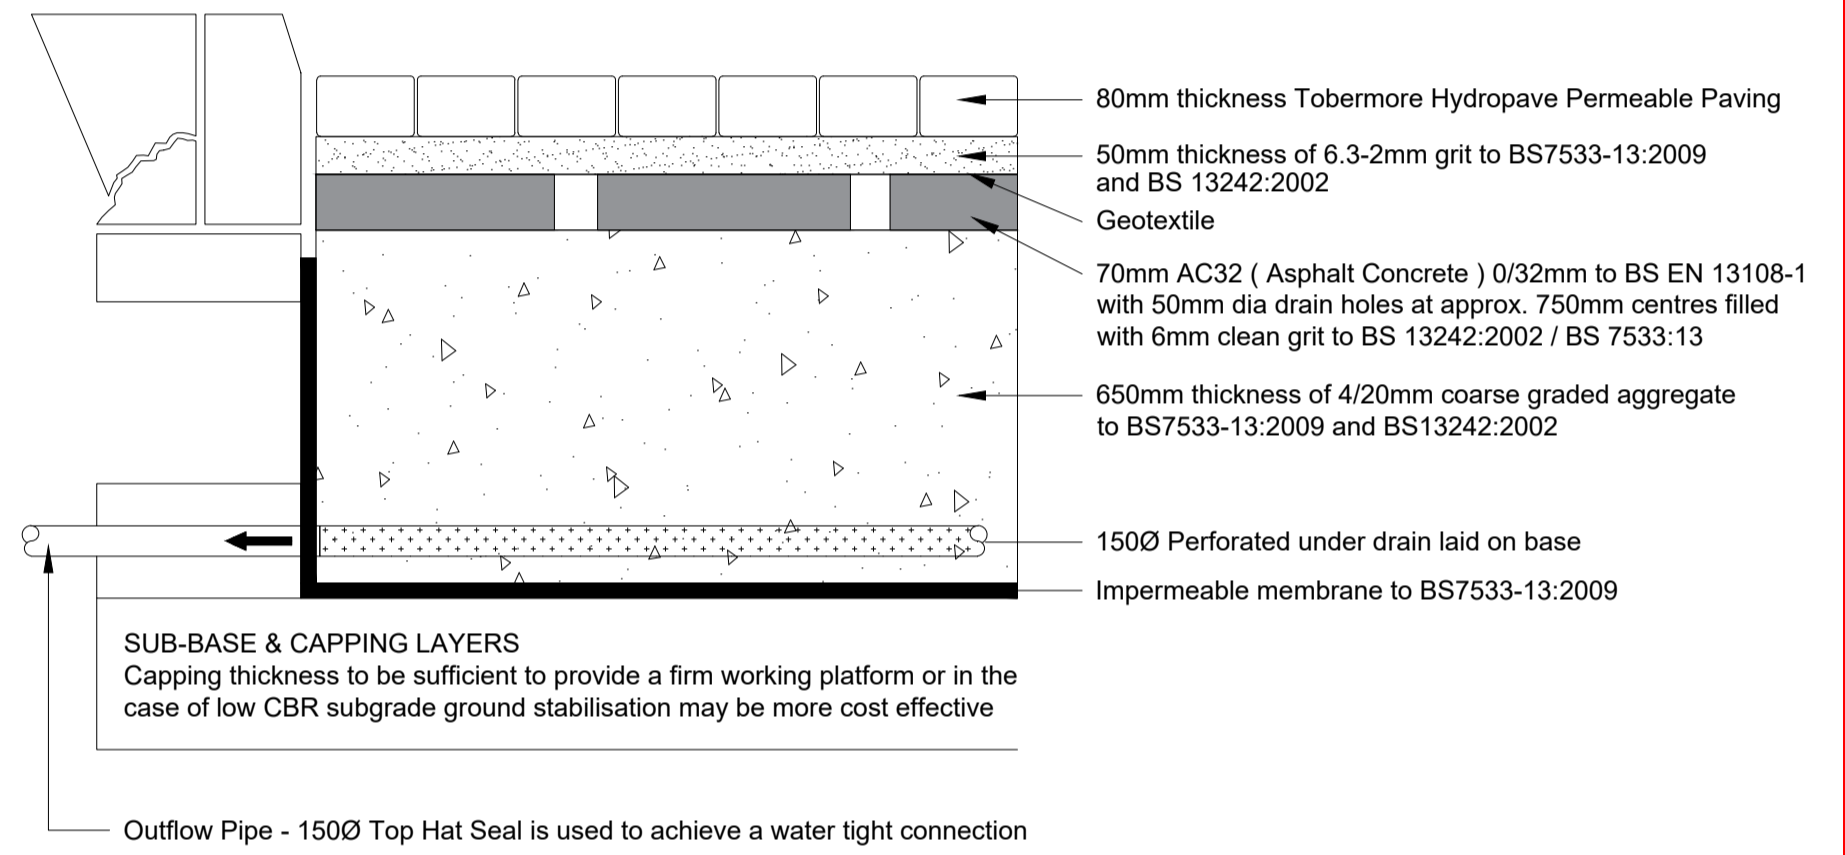


SHARED DRIVE - SOUTHERN AREA (ROAD 4)  
ATTENUATION DESIGN  
LOADING CATEGORY A 1-5% CBR

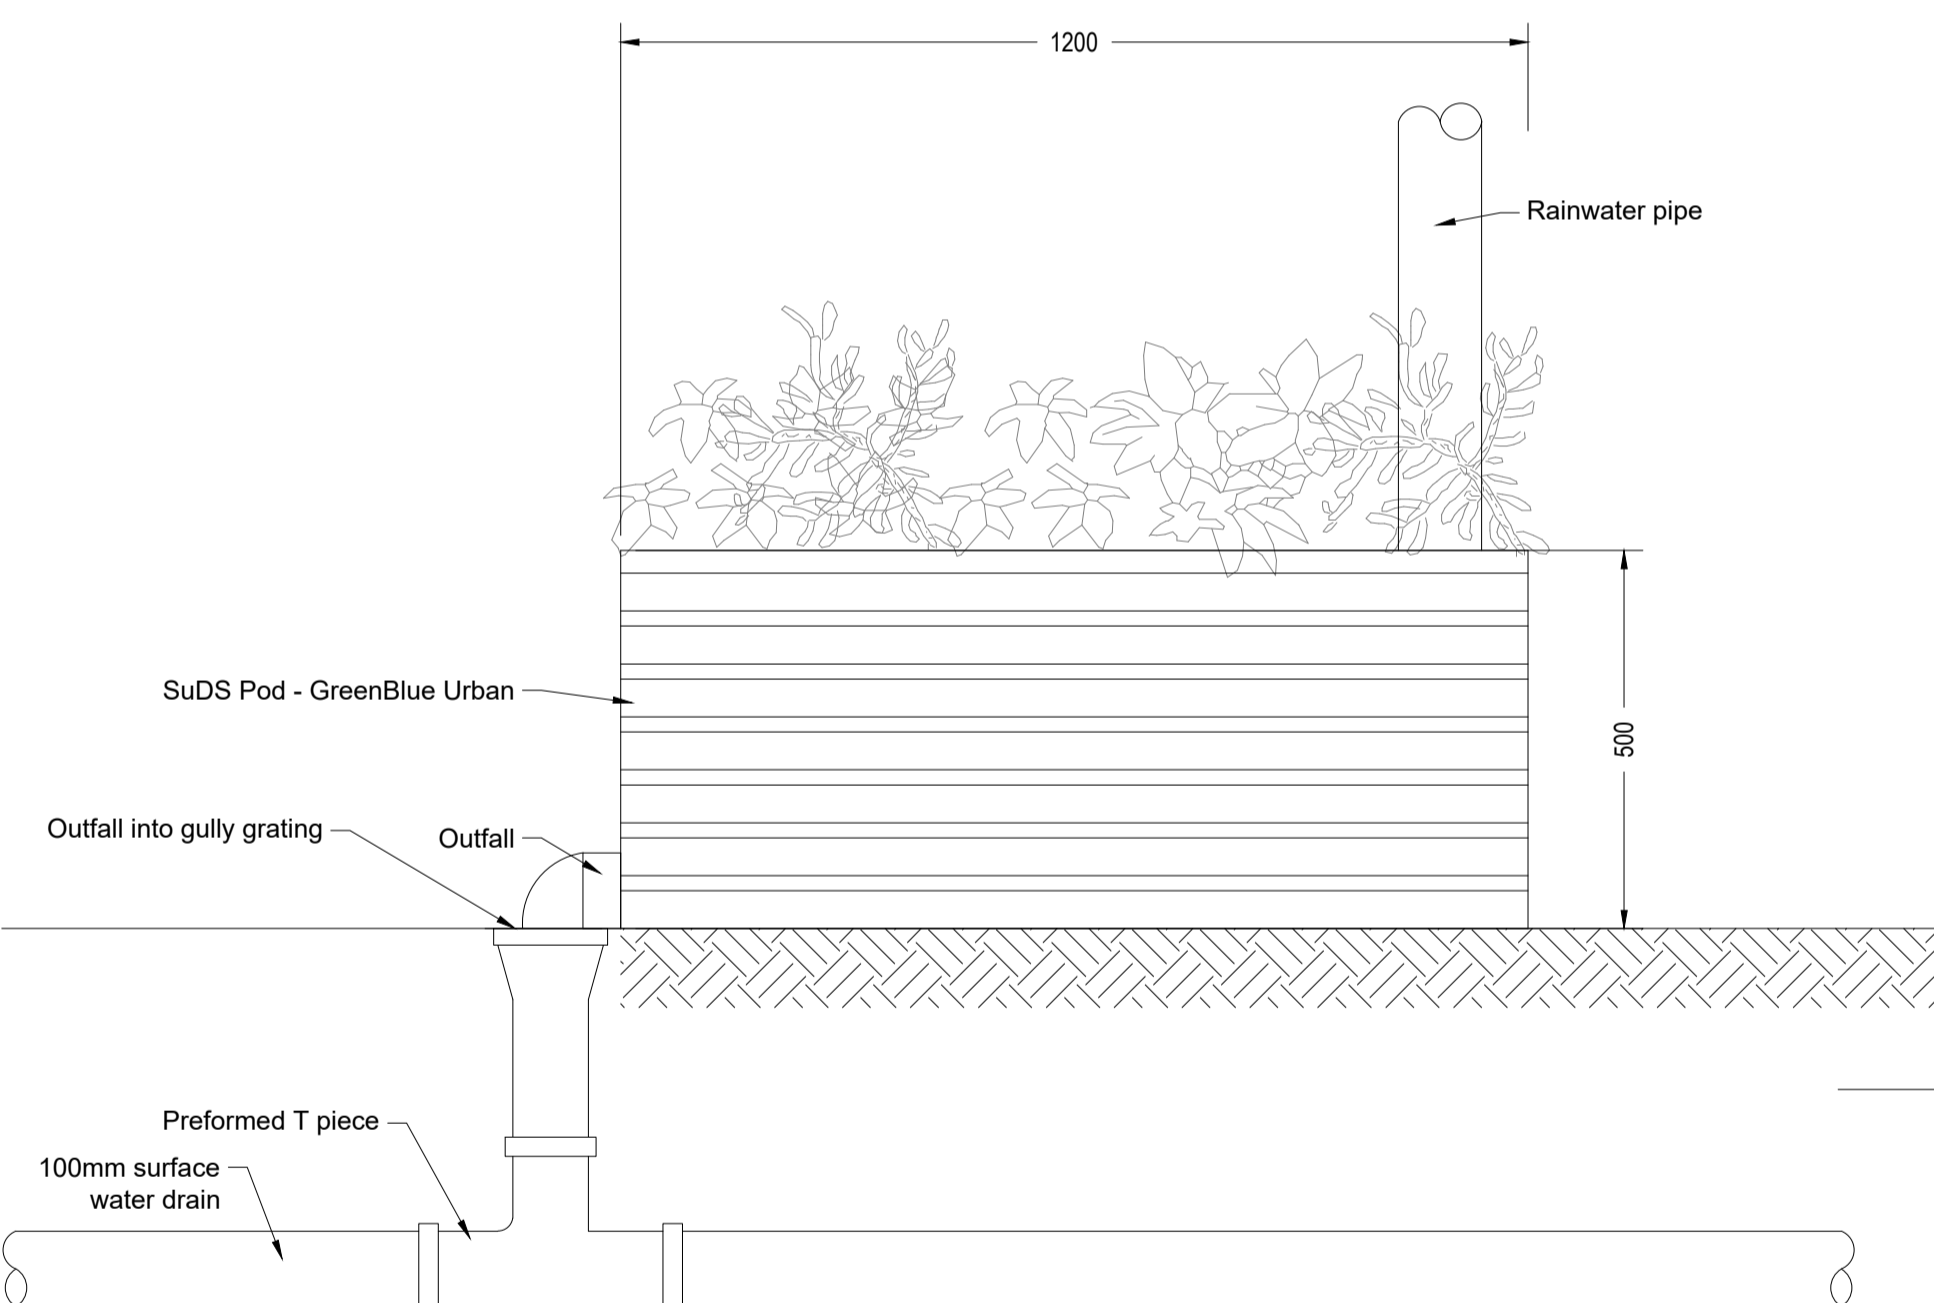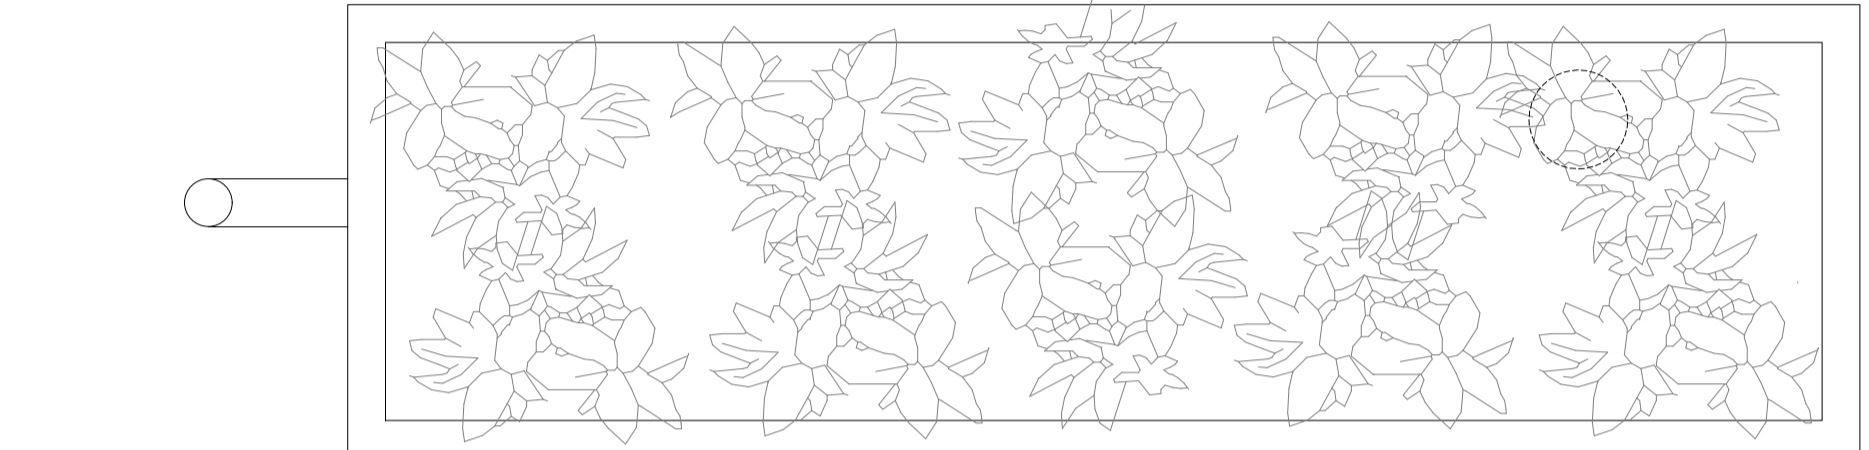


SECTION THROUGH SuDS PODS DISCHARGING TO PIPE  
(REAR RWPs)

SCALE 1:10

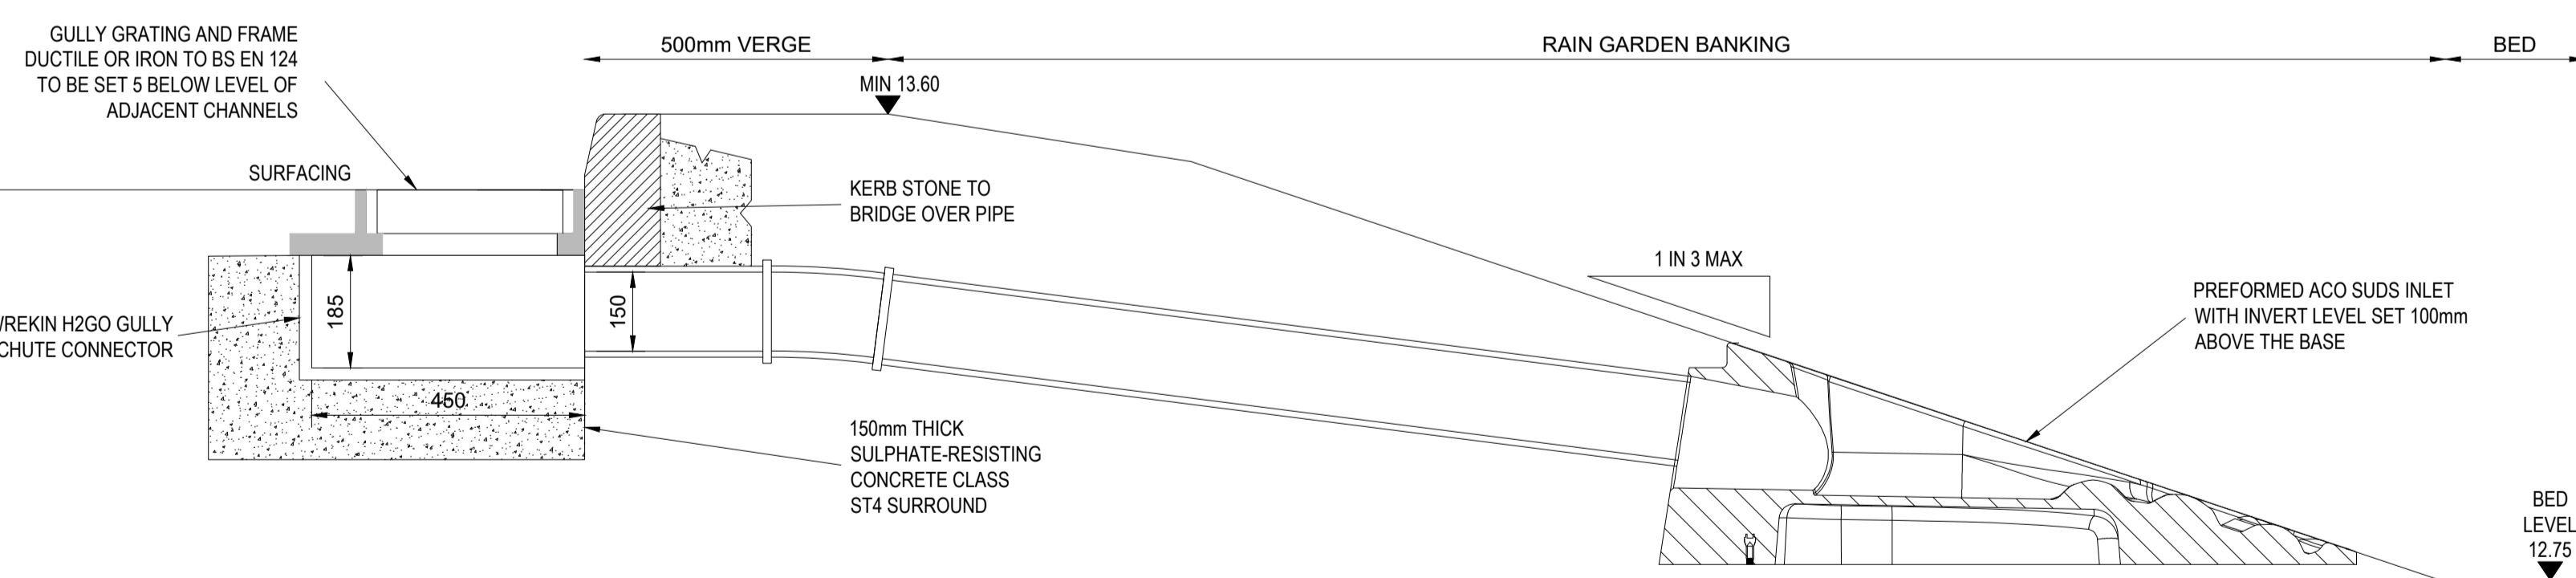


CHUTE GULLY OUTFALL TO TREATMENT RAINGARDEN

SCALE 1:10

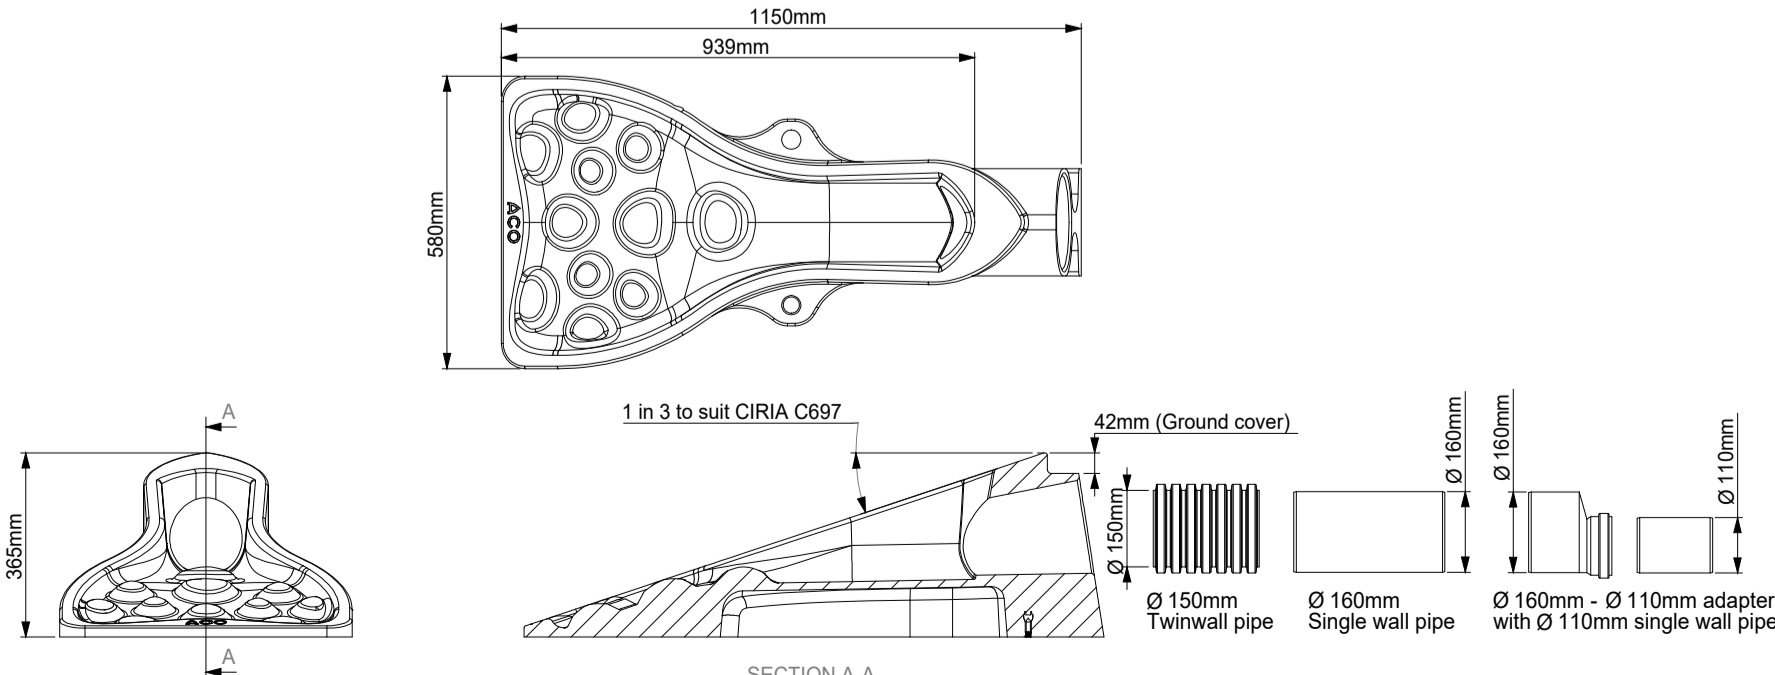


PERFORMED INLET  
SCALE 1:15

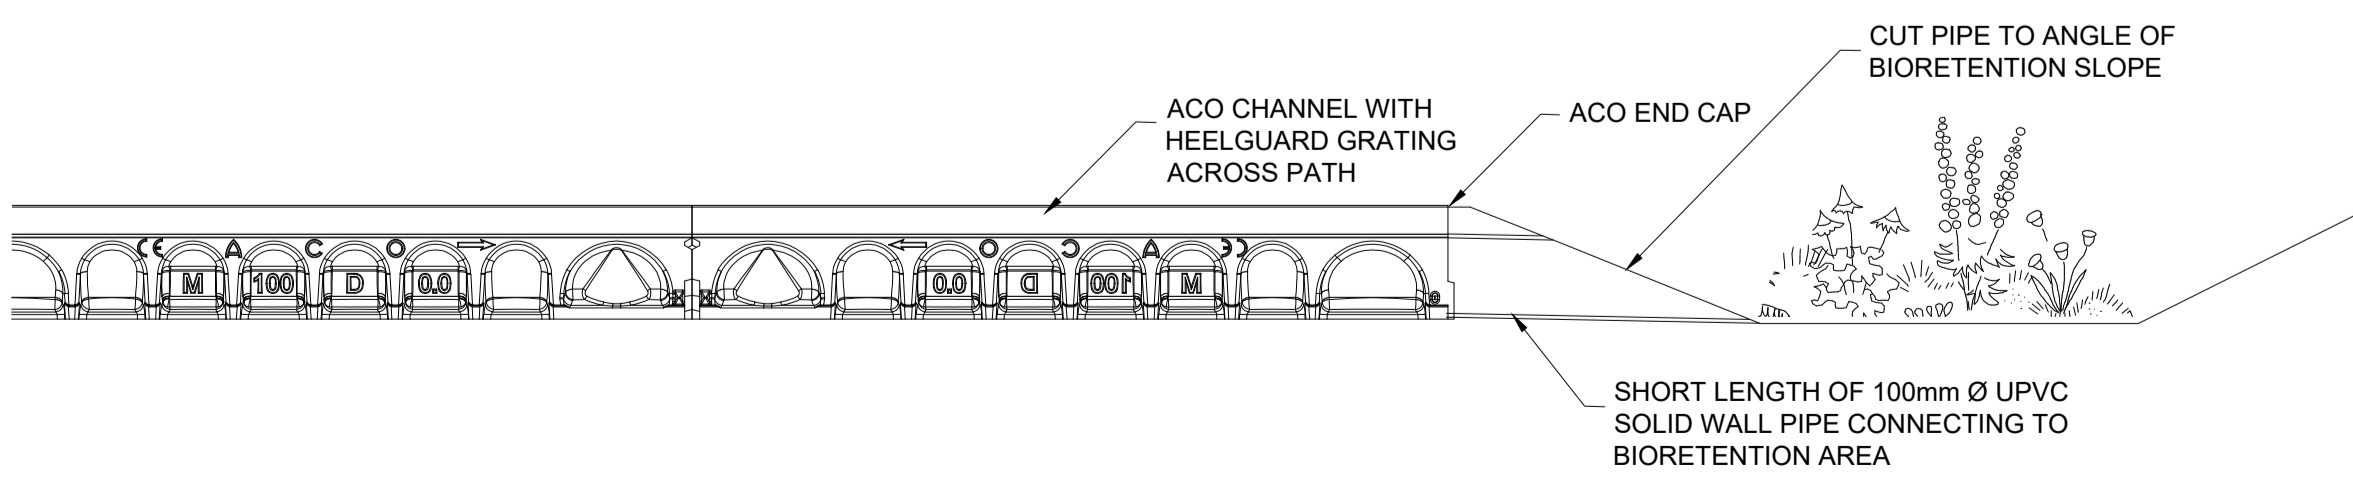

ACO CHANNEL OUTFALL TO RAINGARDEN SECTION


SCALE 1:10

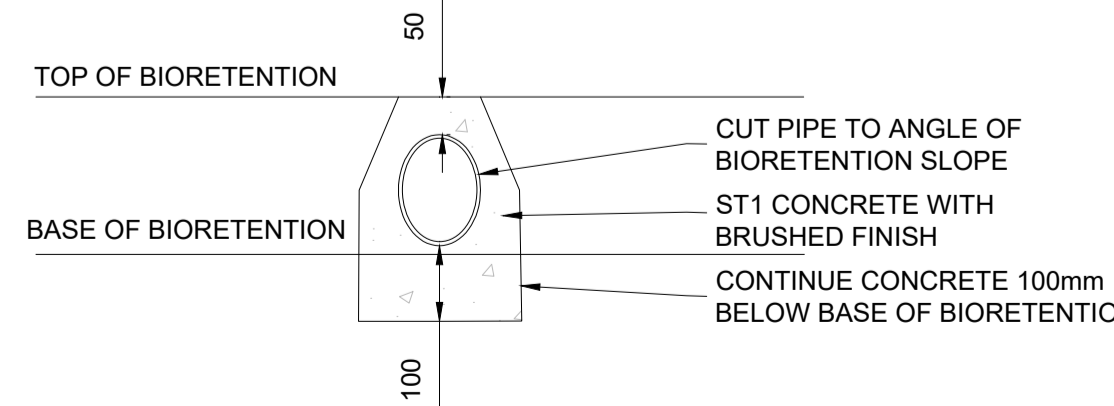

OUTFALL TO RAINGARDEN SECTION

SCALE 1:10

A	30.04.25	Updated to full SAB	TOR	SJD
REV	DATE	DETAILS	AMENDMENTS	BY
CHK				

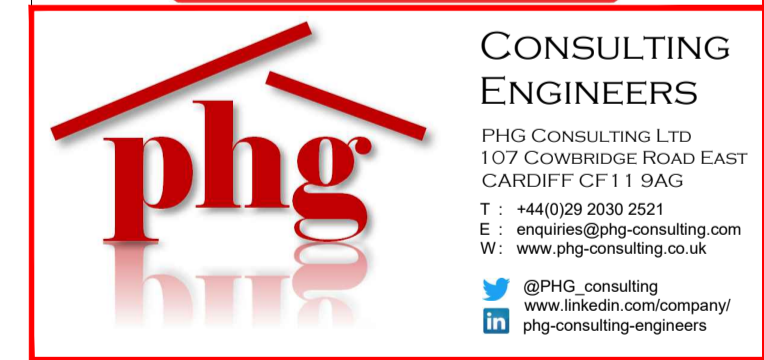

PROJECT:  
Willis Construction  
Open Hearth  
Hendre Farm Drive, Newport

DRAWING TITLE:  
SAB Construction Details  
Sheet 1

DRAWN:	CHK:	STATUS:	SCALE:
TOR	SJD	Approval	Shown@A1
DATE:	JOB NO.:	DWG. NO.:	REV.:
Nov 2024	2307	104-1	A