




CONCRETE CHANNEL TO CONVEY FLOWS

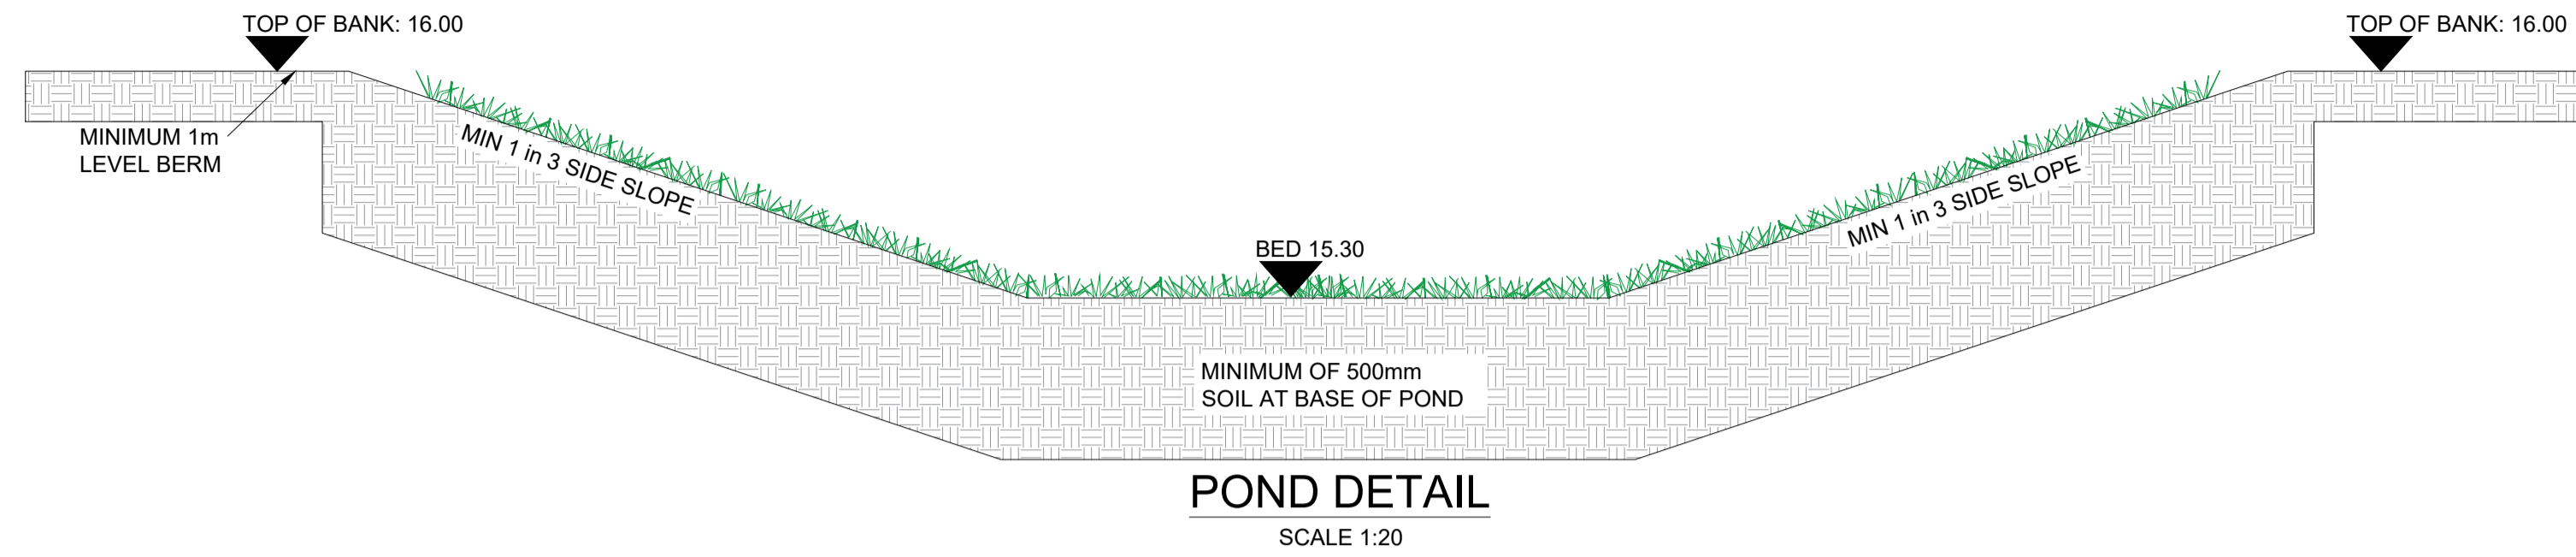


POND DETAIL
SCALE 1:20

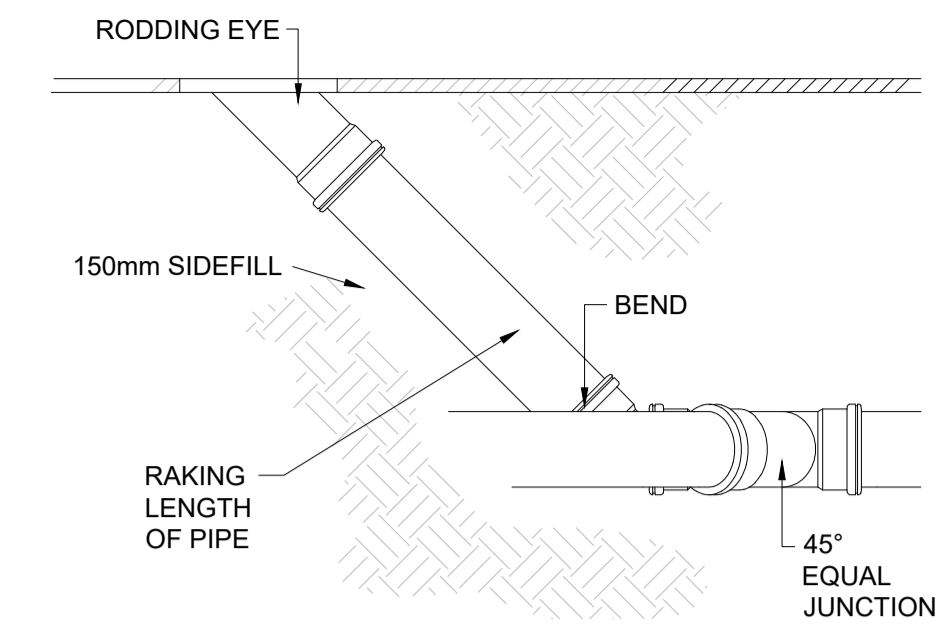

RODDING EYE
SCALE 1:20

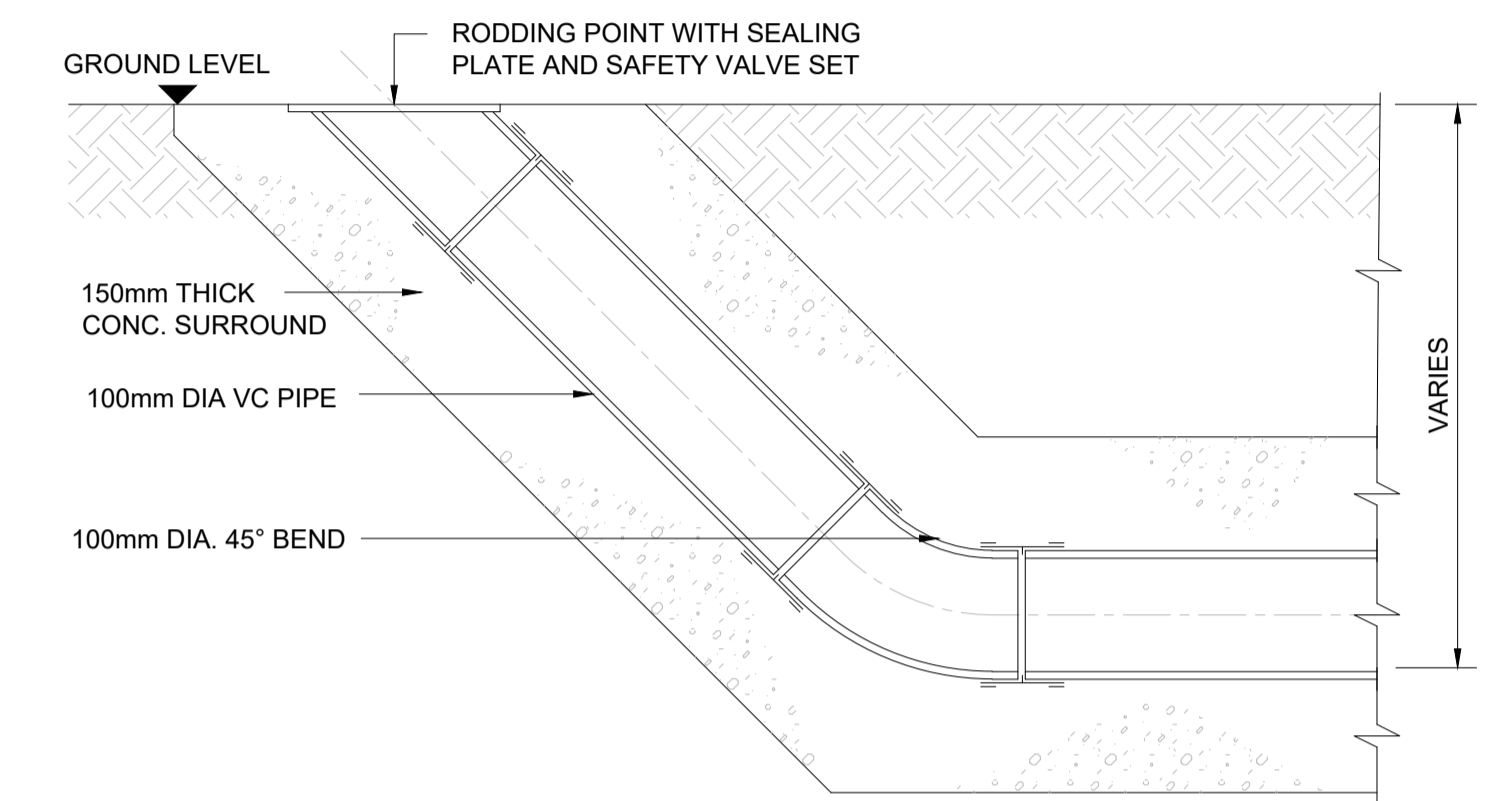


DETAIL OF RODDING EYE
SCALE 1:20

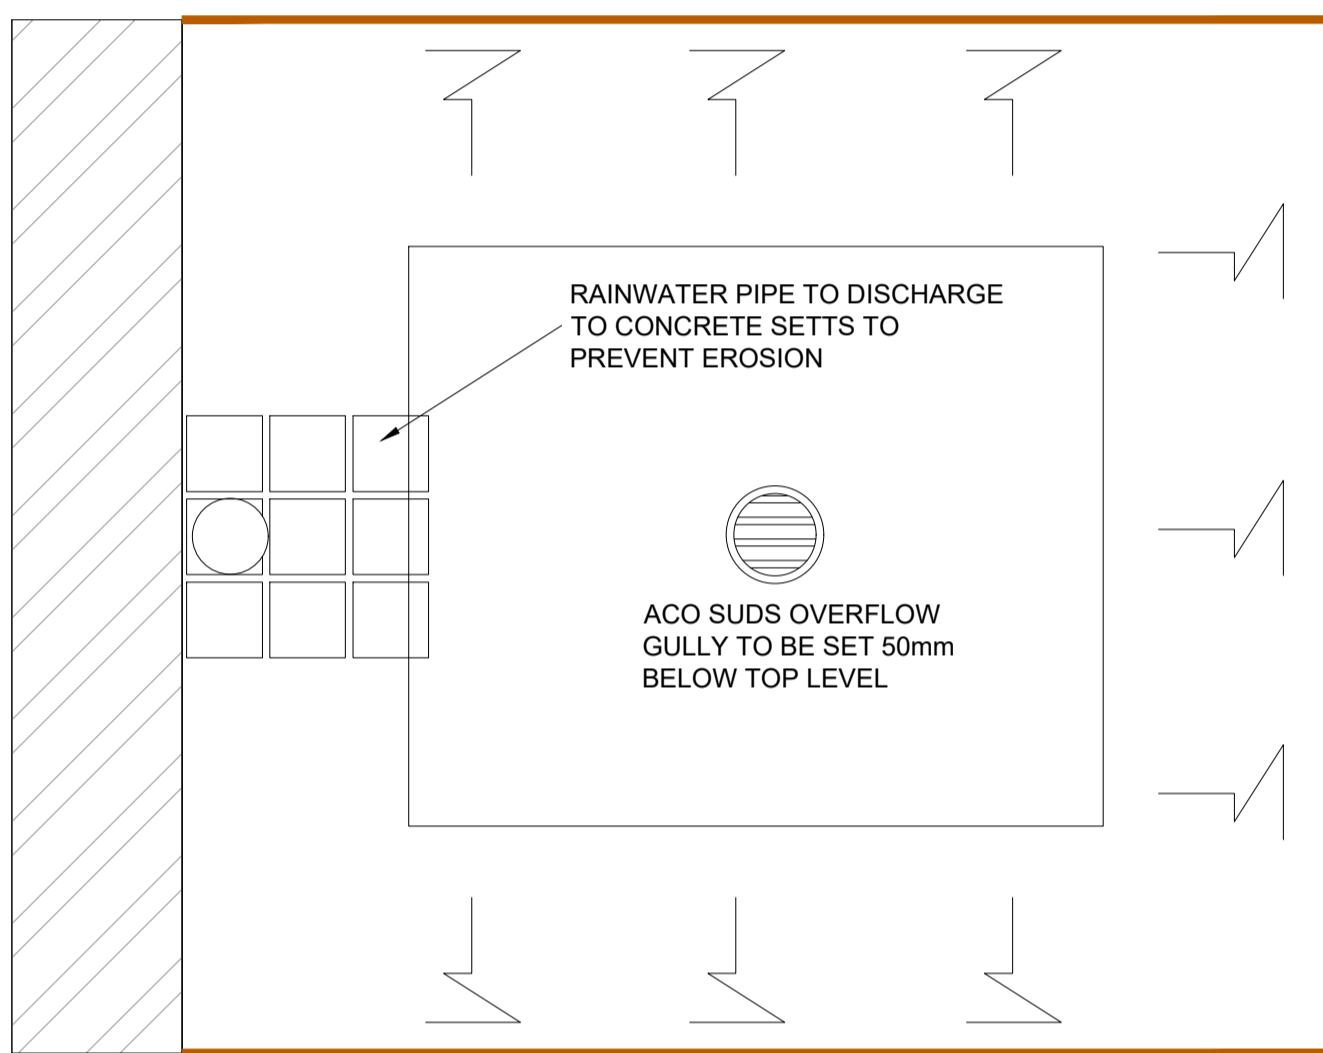


PRIVATE RAINGARDEN - PLAN
SCALE 1:10

RAINGARDEN EDGED WITH EF EDGING
NEXT TO PATH OR TREATED TIMBER
NEXT TO LANDSCAPED AREAS


THE EXACT DIMENSION OF RAIN GARDENS ARE TO MATCH
ENGINEERING LAYOUT AND BE PLANTED IN ACCORDANCE
WITH THE LANDSCAPE ARCHITECTS REQUIREMENTS

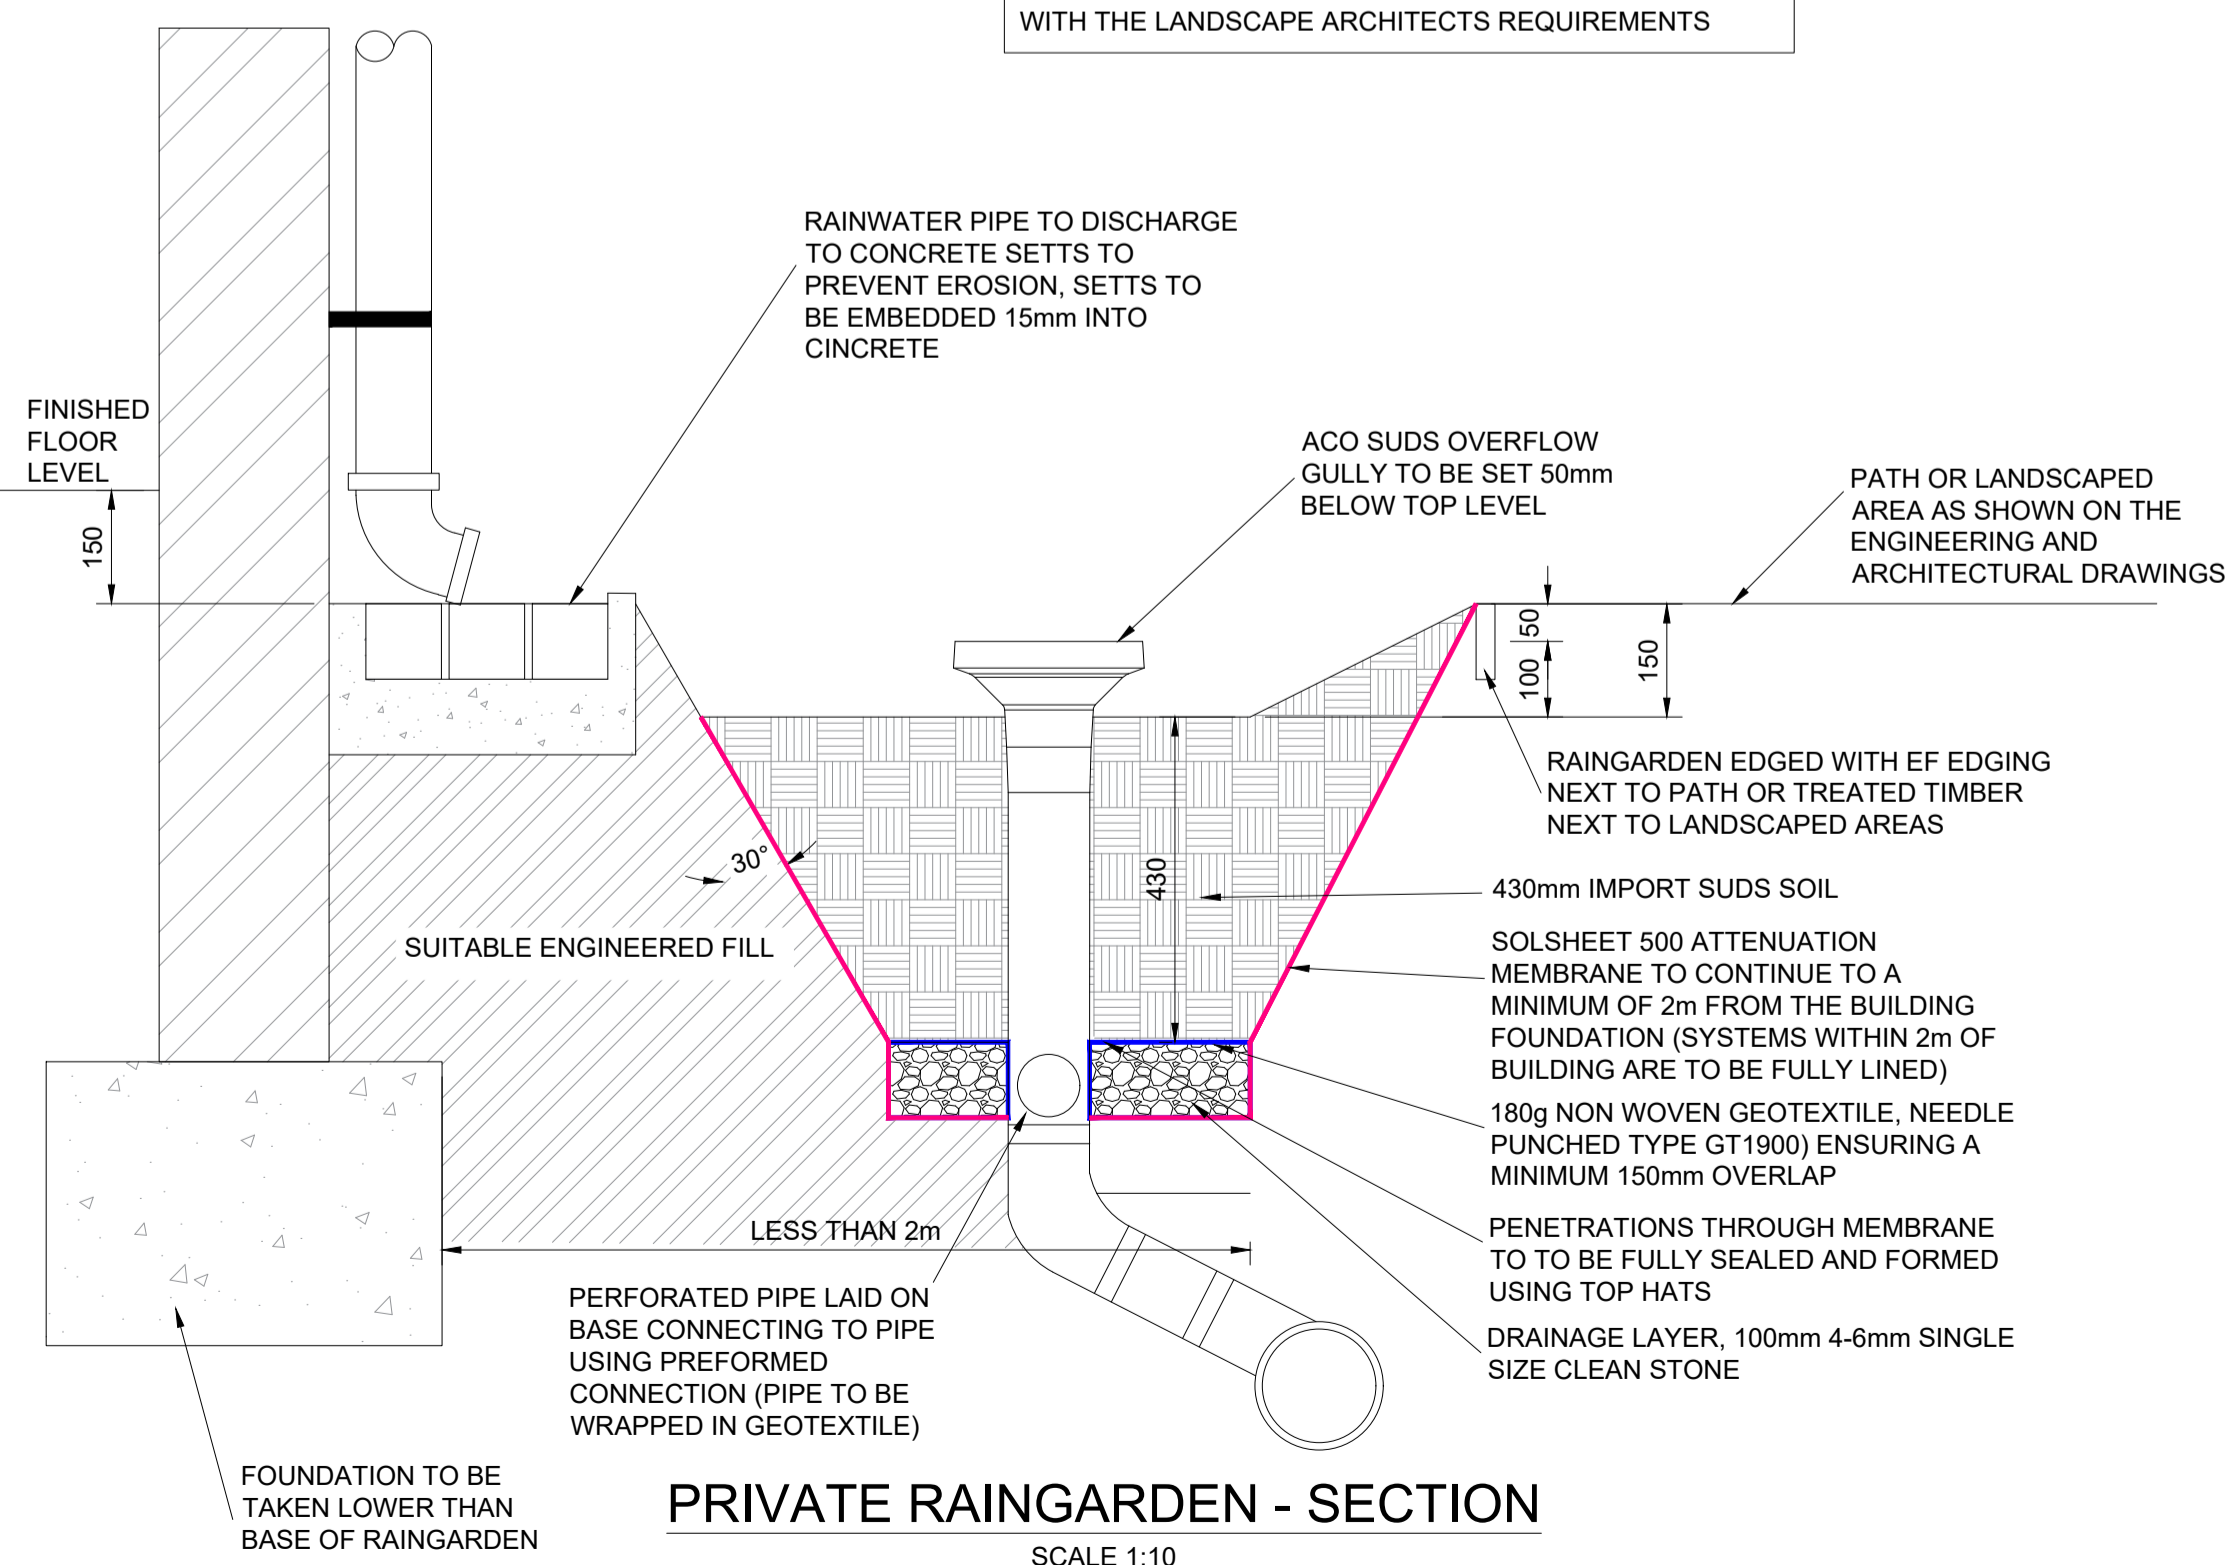


PRIVATE RAINGARDEN - SECTION
SCALE 1:10

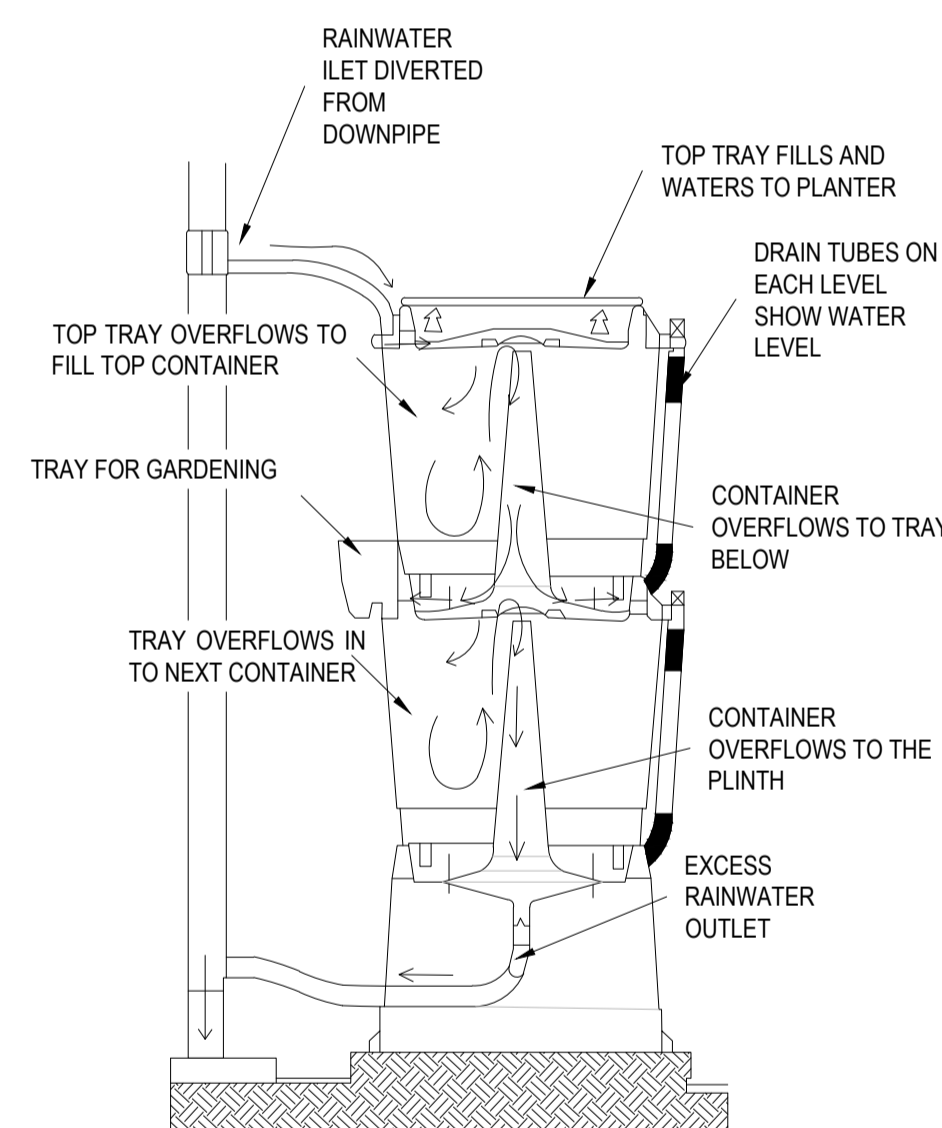

SHALLOW ACCESS CHAMBER
MAX. DEPTH 0.6M
SCALE 1:20

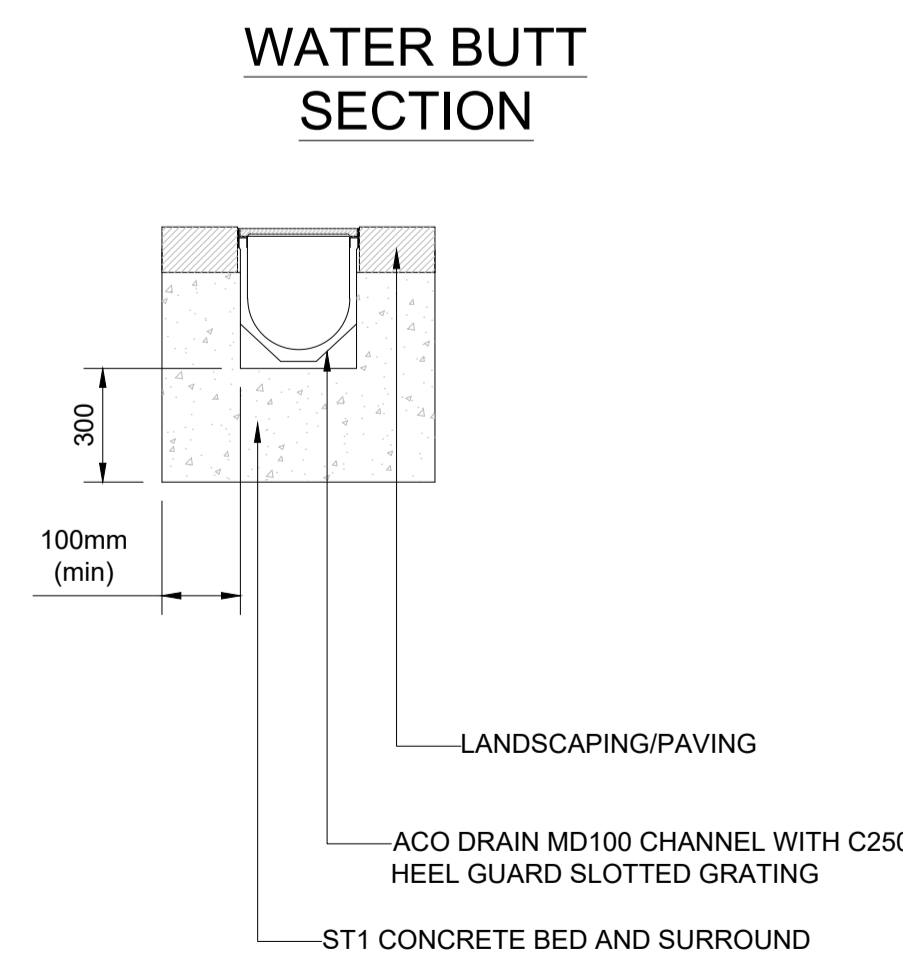

ACO CHANNEL DRAIN
SCALE 1:20

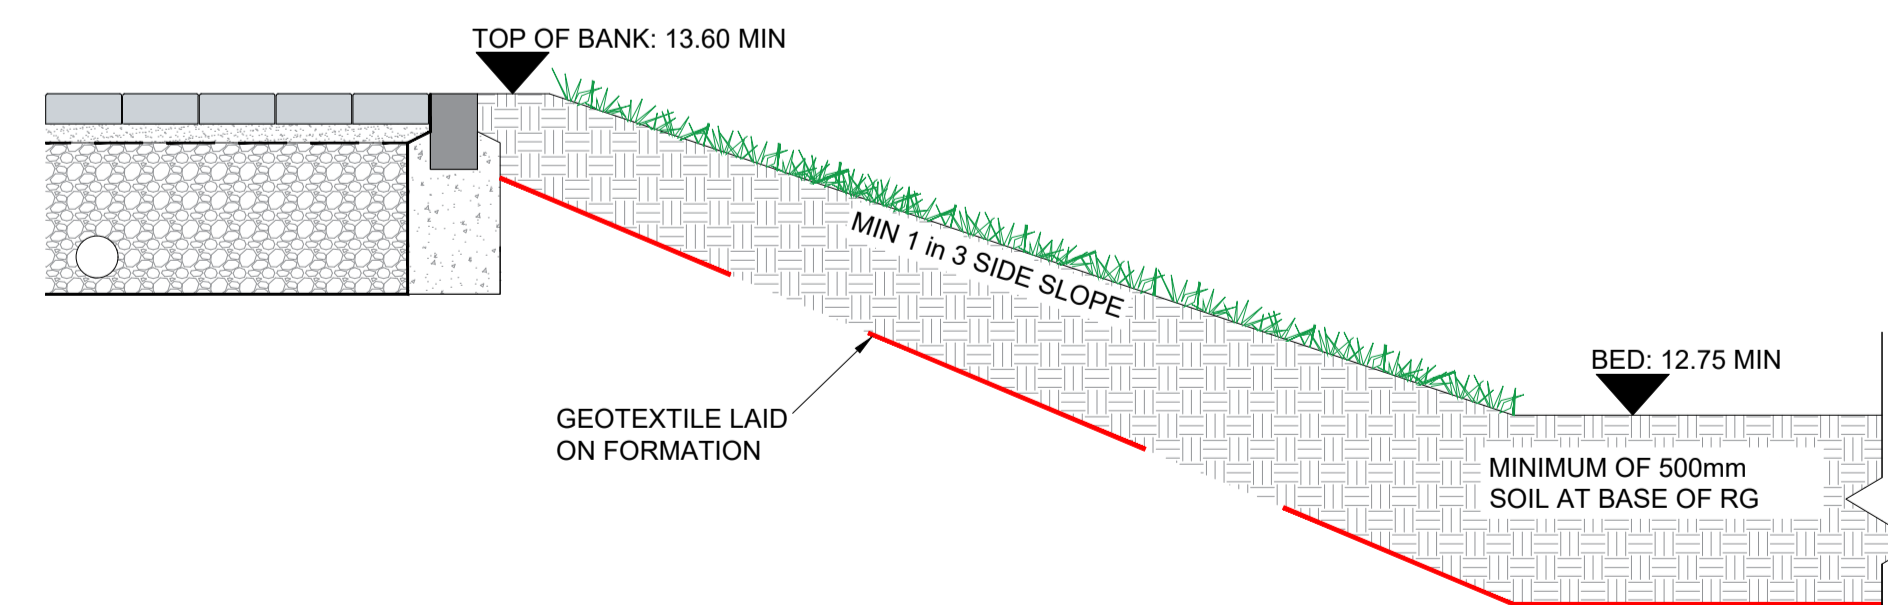

RAIN GARDEN TREATMENT
SCALE 1:20

REV	DATE	DETAILS	AMENDMENTS	BY	CHK
A	30.04.25		Updated to full SAB	TOR	SJD

CLIENT: **WILLIS CONSTRUCTION**

phg CONSULTING ENGINEERS
PHG CONSULTING LTD
107 COWBRIDGE ROAD EAST
CARDIFF CF11 9AG
T: +44(0)29 2030 2521
E: enquiries@phg-consulting.com
W: www.phg-consulting.co.uk

PROJECT: Willis Construction
Open Hearth
Hendre Farm Drive, Newport

DRAWING TITLE: SAB Construction Details
Sheet 2

DRAWN	CHK	STATUS	SCALE
TOR	SJD	Approval	Shown@A1

DATE	JOB NO.	DWG. NO.	REV.
Nov 2024	2307	104-2	A