
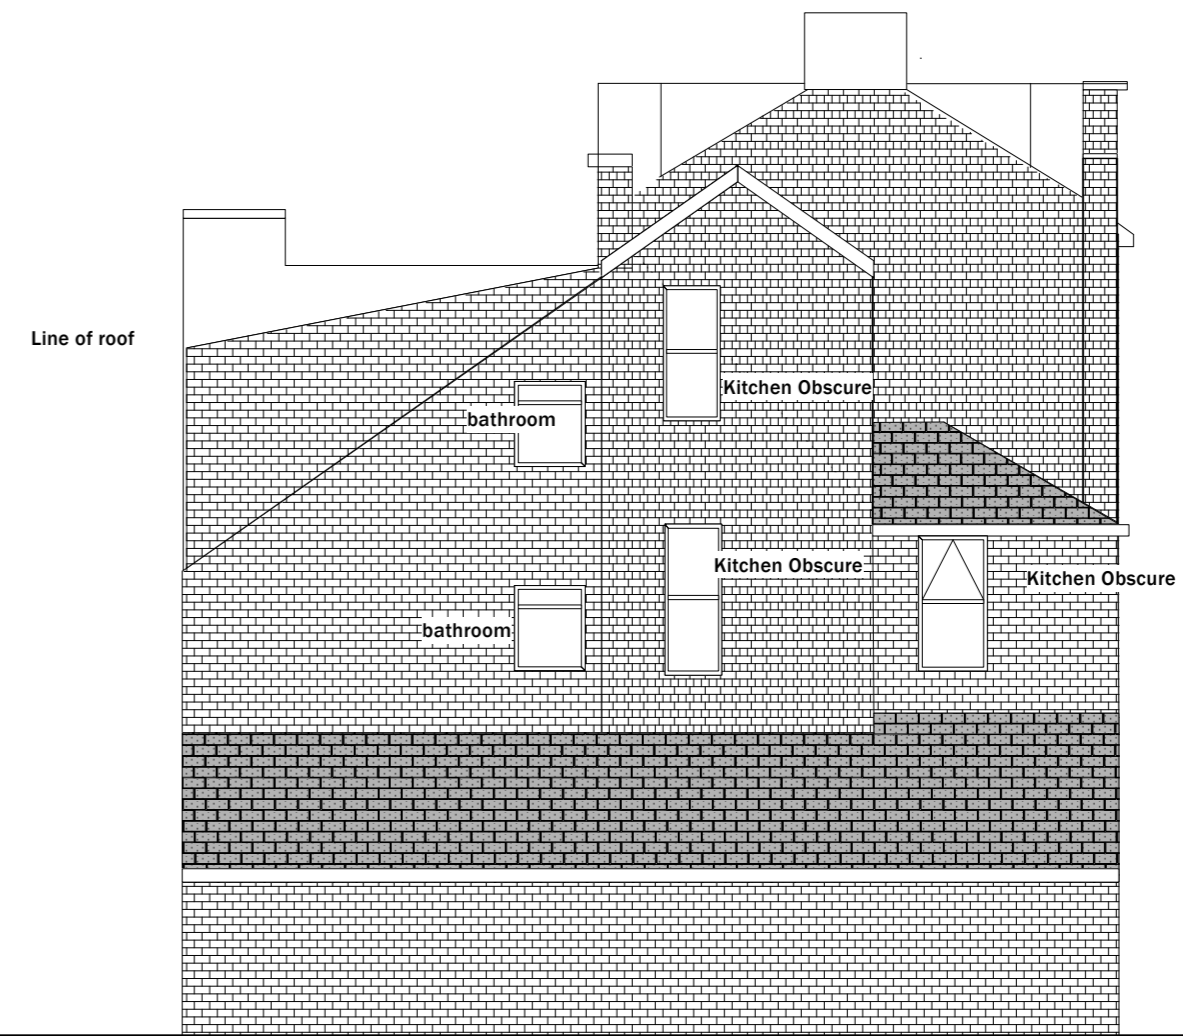


All windows to apartments to have new double glazed windows with sound reduction of 33 Db

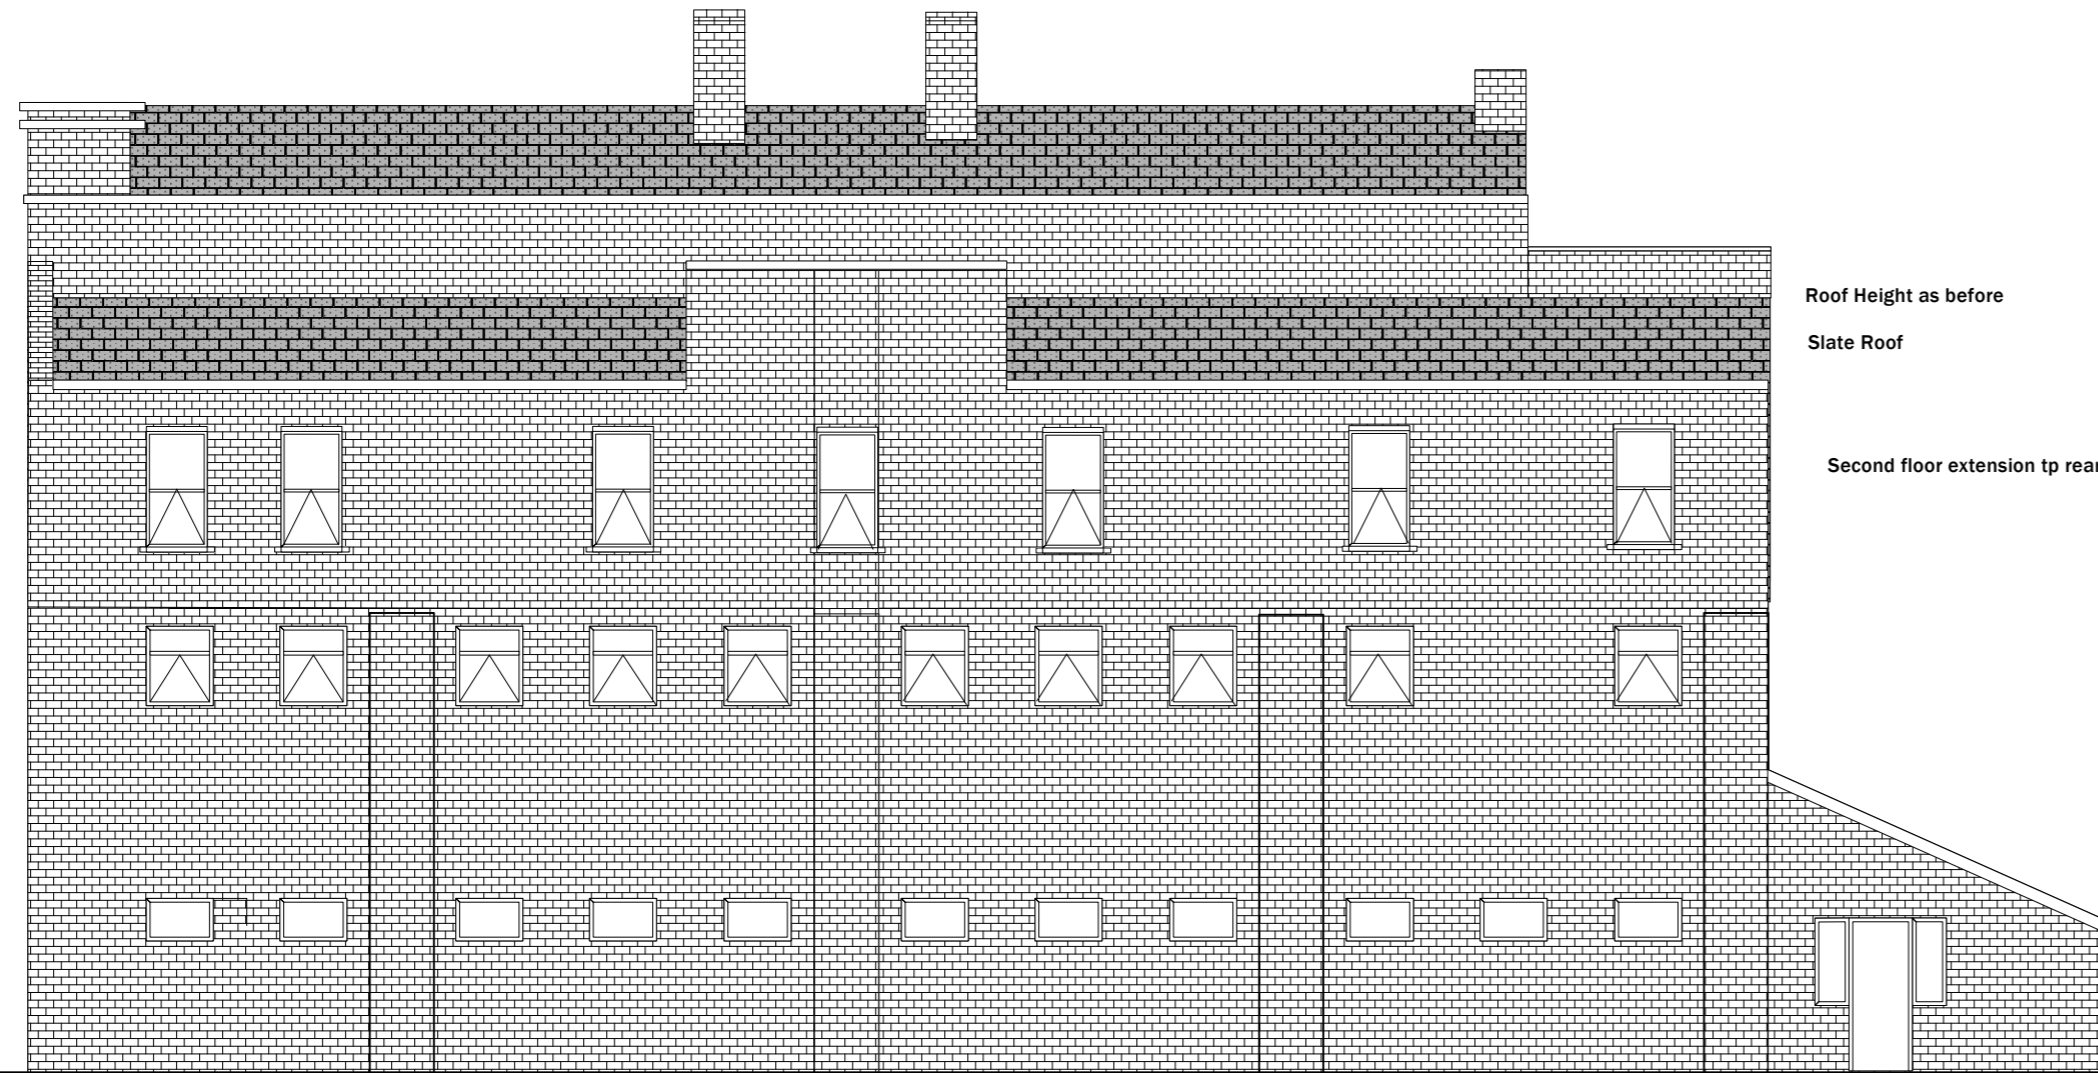

Skerryvore Designs Ltd
 Sexton's Tower
 2 Caerphilly Road
 Bassaleg,
 Newport,
 NP10 8LE.
 Phone 01633 897922
 Mobile 07816 934352
steve_groucott@hotmail.com

JOB TITLE
 West of England
 42 Brunel Street
 NP20 2JS

DRAWING TITLE
 Proposed Elevations

DRAWING No. SD724 05

SCALE 1:100 @ A2

DATE May2023.7