

Streetwise™




SITE LOCATION PLAN
 AREA 2 HA
 SCALE: 1:1250 on A4
 CENTRE COORDINATES: 325124 , 185910



Supplied by Streetwise Maps Ltd
 www.streetwise.net
 Licence No: 100047474
 12:04:55 05/05/2023

North

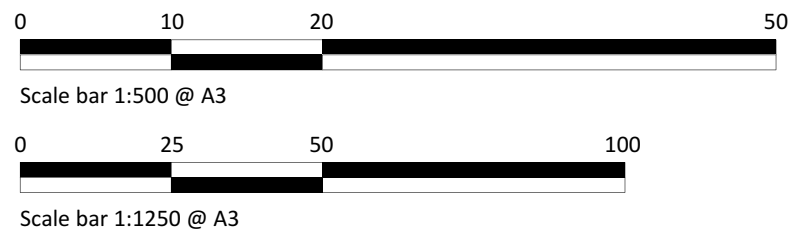

Skerryvore Designs Ltd
 Sexton's Tower
 2 Caerphilly Road
 Bassaleg,
 Newport,
 NP10 8LE.
 Phone **01633 897922**
 Mobile **07816 934352**
steve_groucott@hotmail.com

JOB
TITLE Garden Cottage,
 Pentre-Poeth Rd,
 Rhiwderin, Newport
 NP10 8RT

DRAWING
TITLE Block and Location plan

DRAWING No. SD800-00C

SCALE 1:500 / 1:1250 @ A3

DATE Feb 2025