


DORMER VOLUME
= 22.60 Cu.M

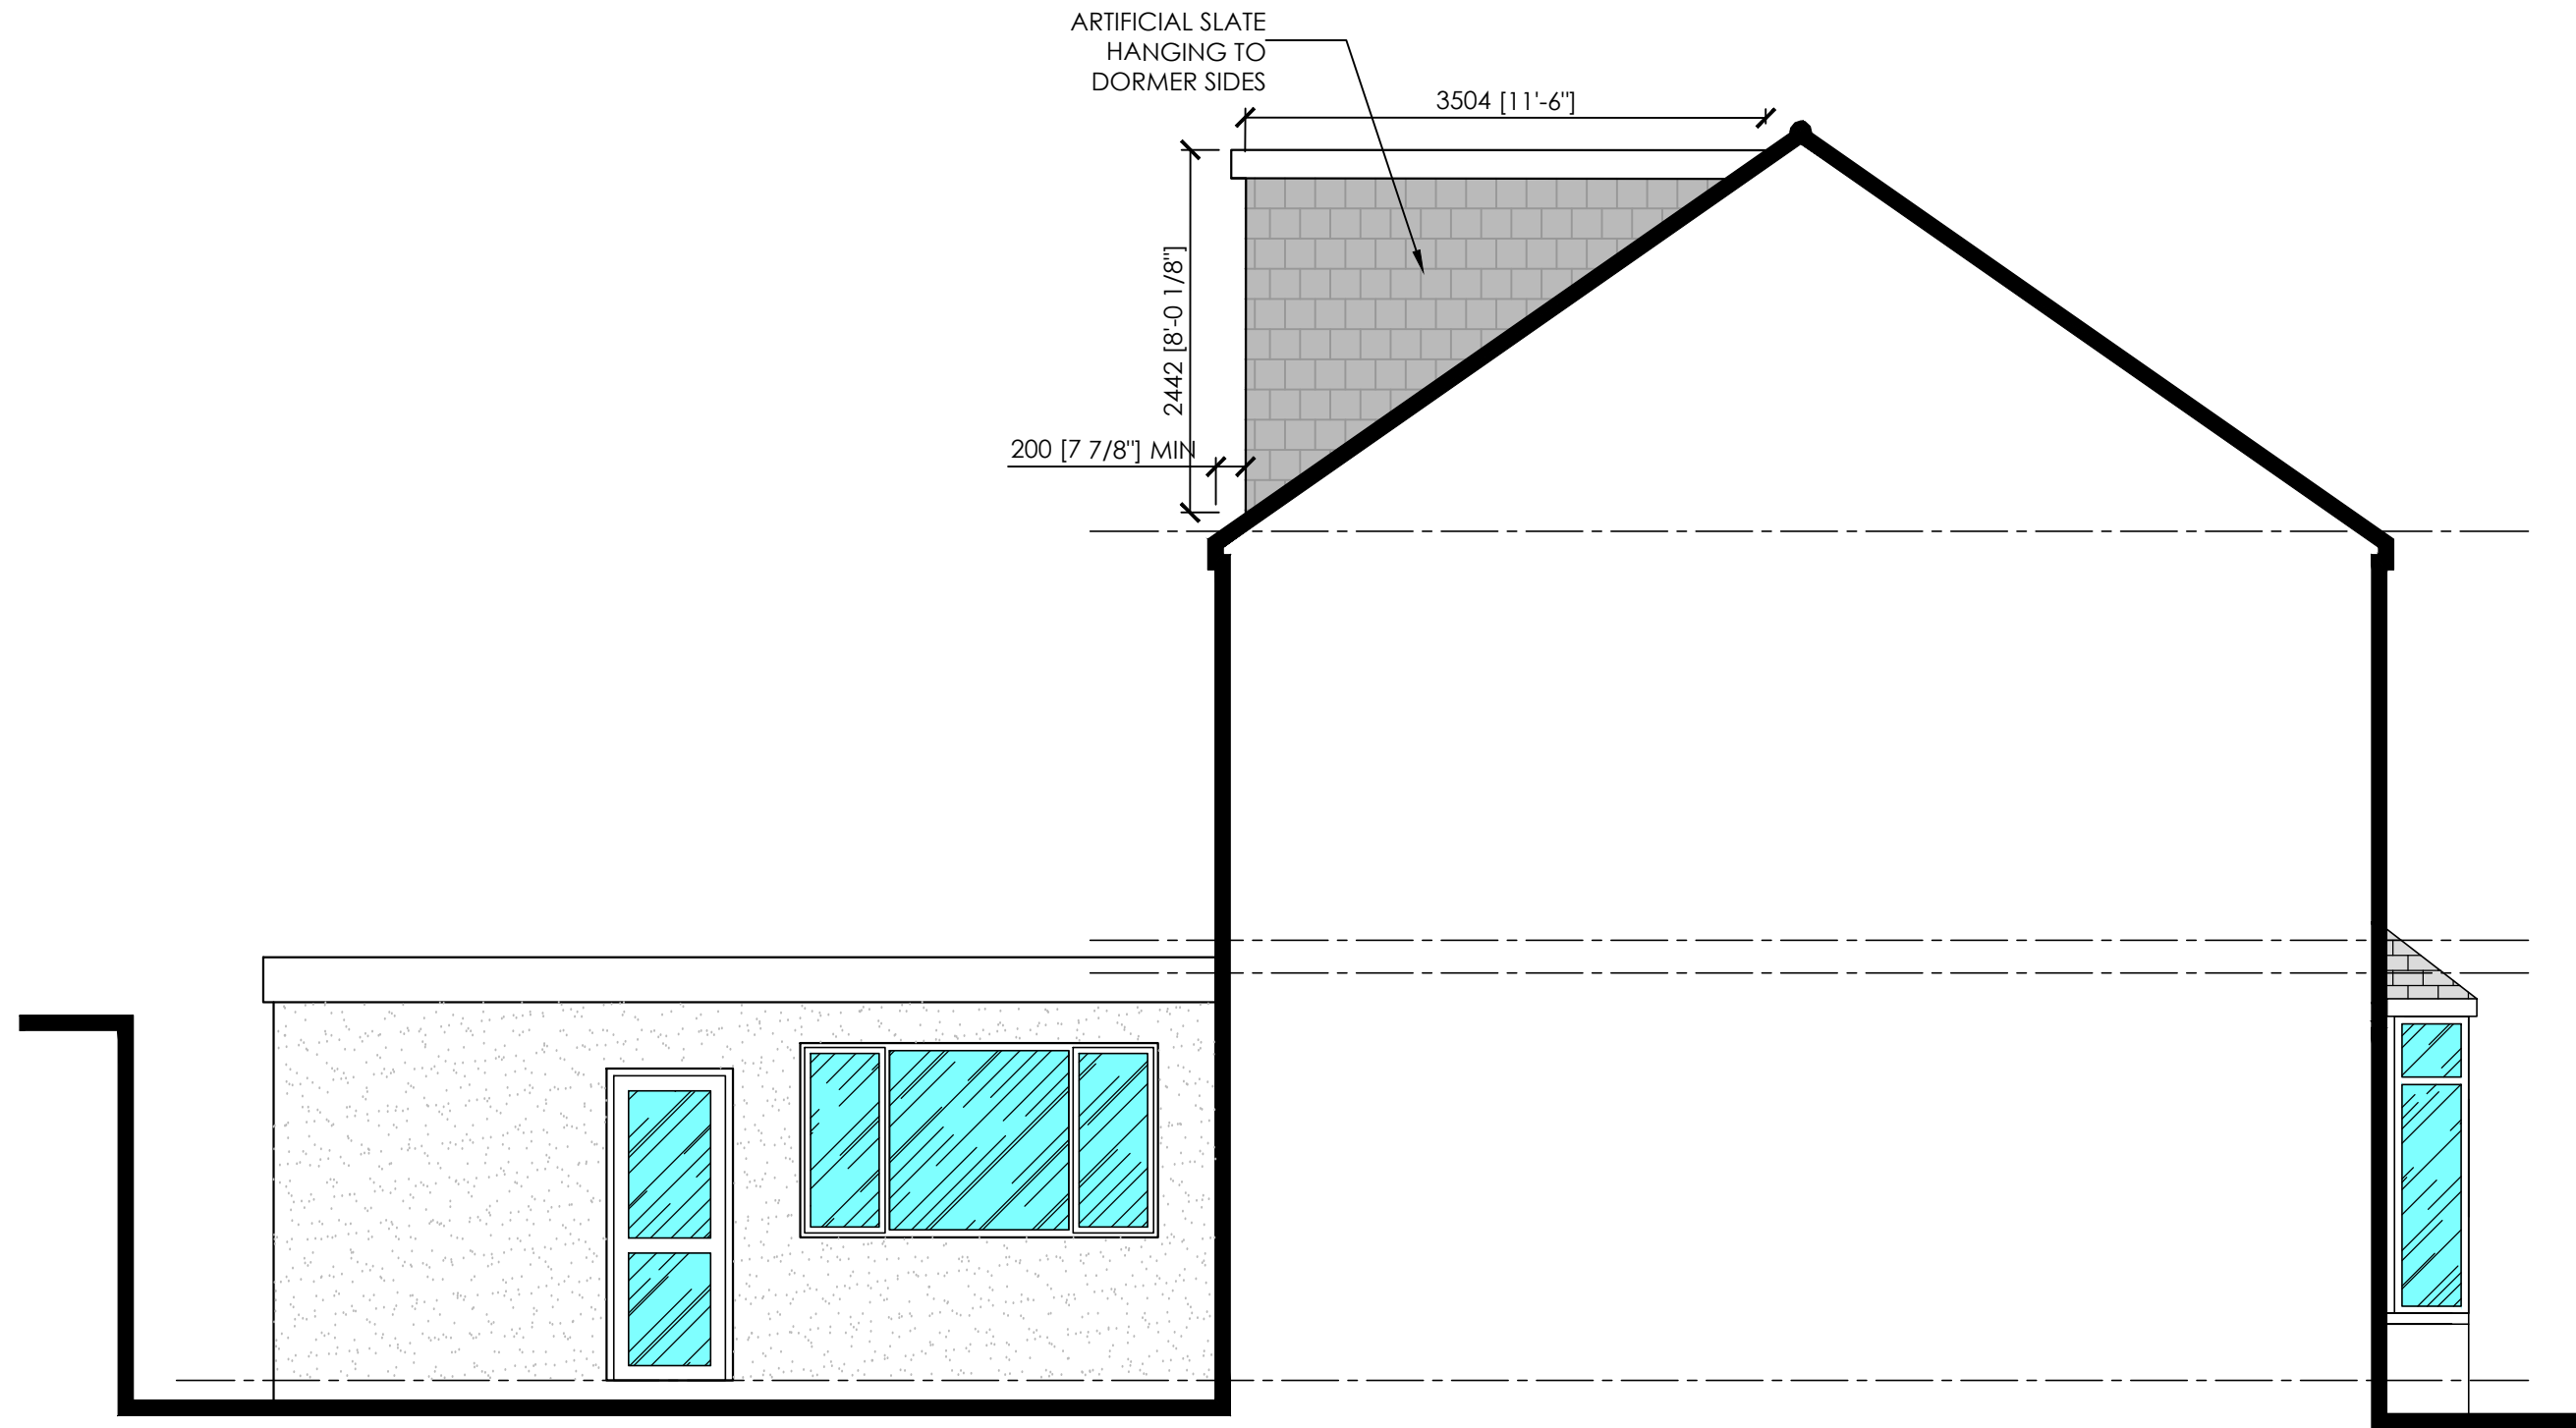

SIDE ELEVATION AS PROPOSED

ISSUED FOR:
**Certificate of Lawful
Development
Application Use**



Creation Design
Creation Design - Wales
Tel: 01495 616277 / 07508890294
www.creationdesign-wales.com
E-mail: info@creationdesign-wales.com

PROPOSED HOUSE EXTENSIONS
4 GAER STREET
NEWPORT
NP20 4FD

PROPOSED ELEVATIONS 2

DATE: September 2024	DRAWN BY: P.P.	
SCALE(S): 1:50 @ A3	DRAWING NO: 24-105/P/08	REV: -