
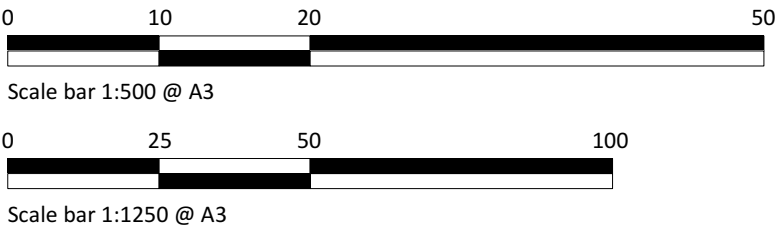


North

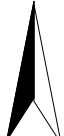

Skerryvore Designs Ltd
 Sexton's Tower
 2 Caerphilly Road
 Bassaleg,
 Newport,
 NP10 8LE,
 Phone **01633 897922**
 Mobile **07816 934352**
steve_groucott@hotmail.com

JOB TITLE
 Silver Birches,
 Wentwood Road,
 Parc Seymour

DRAWING TITLE
 Block Plan and
 location plan

DRAWING No. SD299-00B

SCALE 1:500/1:1250 @ A3

DATE July 2025