


KEY

- Circulation
- WC
- Office
- Flat 1
- Flat 2
- Flat 3
- Flat 4

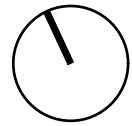


Storage

SHARED CAR PARK

CULVERT ROUTE

Drainage channel

Oil Tank

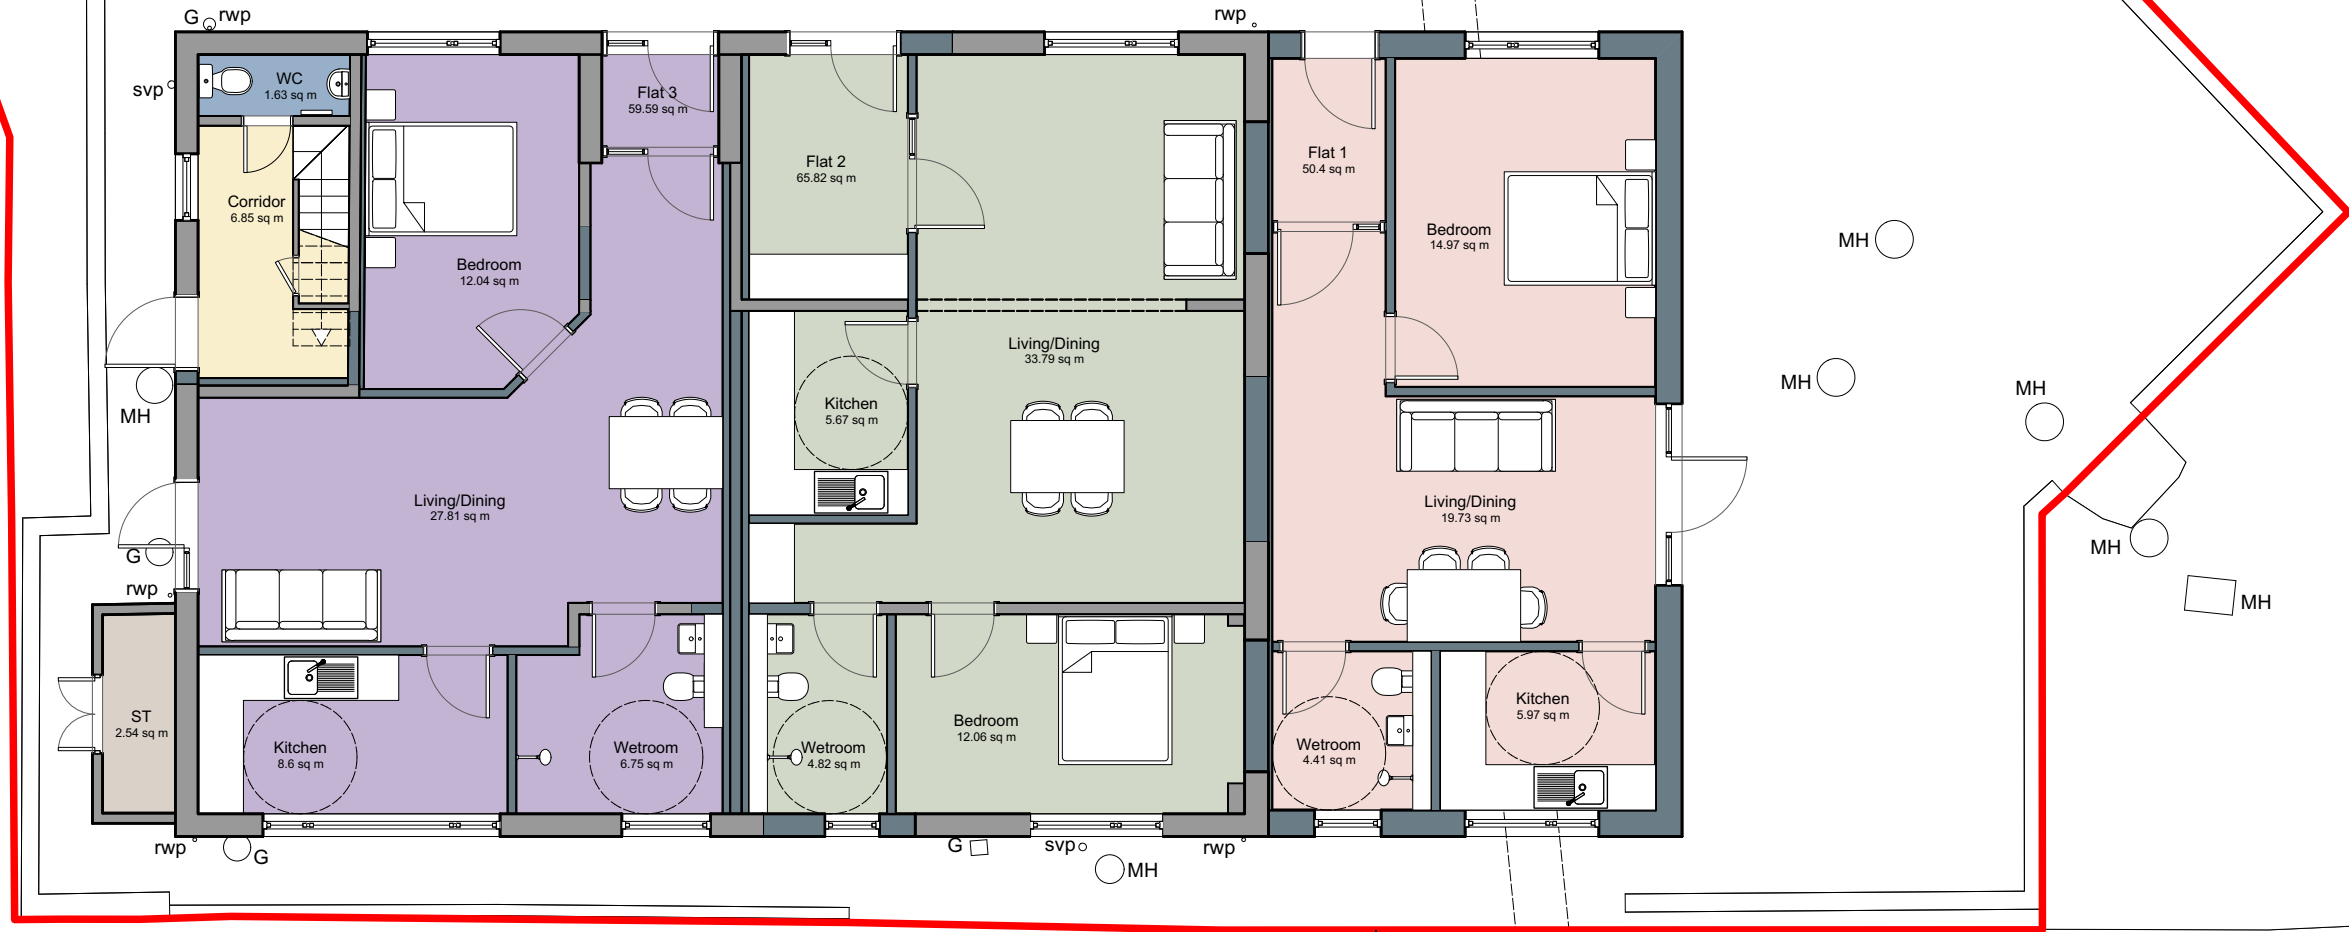

studiolime
architects

RIBA Chartered Practice
45 Colston Street,
Bristol,
BS1 5AX
(0117) 304 8308
www.studiolime.co.uk

Project Title

Consensus: Pool Cottage

Wilcrick, Magor, Newport, NP26
3DA

Sheet Title

**Proposed Ground Floor
Plan**

Status

PLANNING

P02	24/04/2025	JS	Planning Issue
P01	28/03/2025	JS	Issued for comment

Rev	Date	Initial	Revision Notes
Drawn By:	Checked By:	Scale:	
JS	EB	1:100 @A3	

Sheet No.	Rev.
SL_Project ID _ Type _ Number	
SL_P24035_DWG_0_PR10	P02

Existing 2.5m fence line to be retained and replaced to match existing where required