





Proposed Block Plan




NORTH

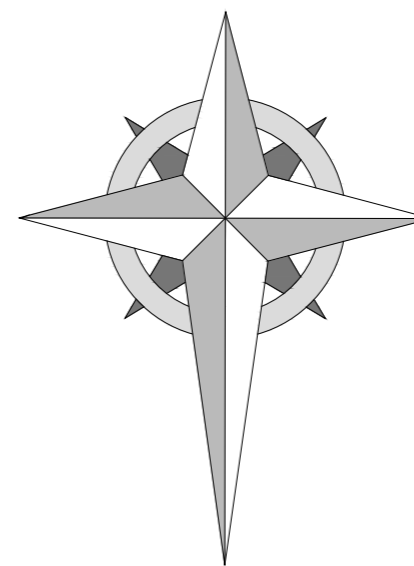


The contractor will be held responsible for the accuracy of the setting out and checking of all dimensions on drawings and on site. Contractors are not to scale from drawings. For planning applications these drawings can be scaled from. Copyright

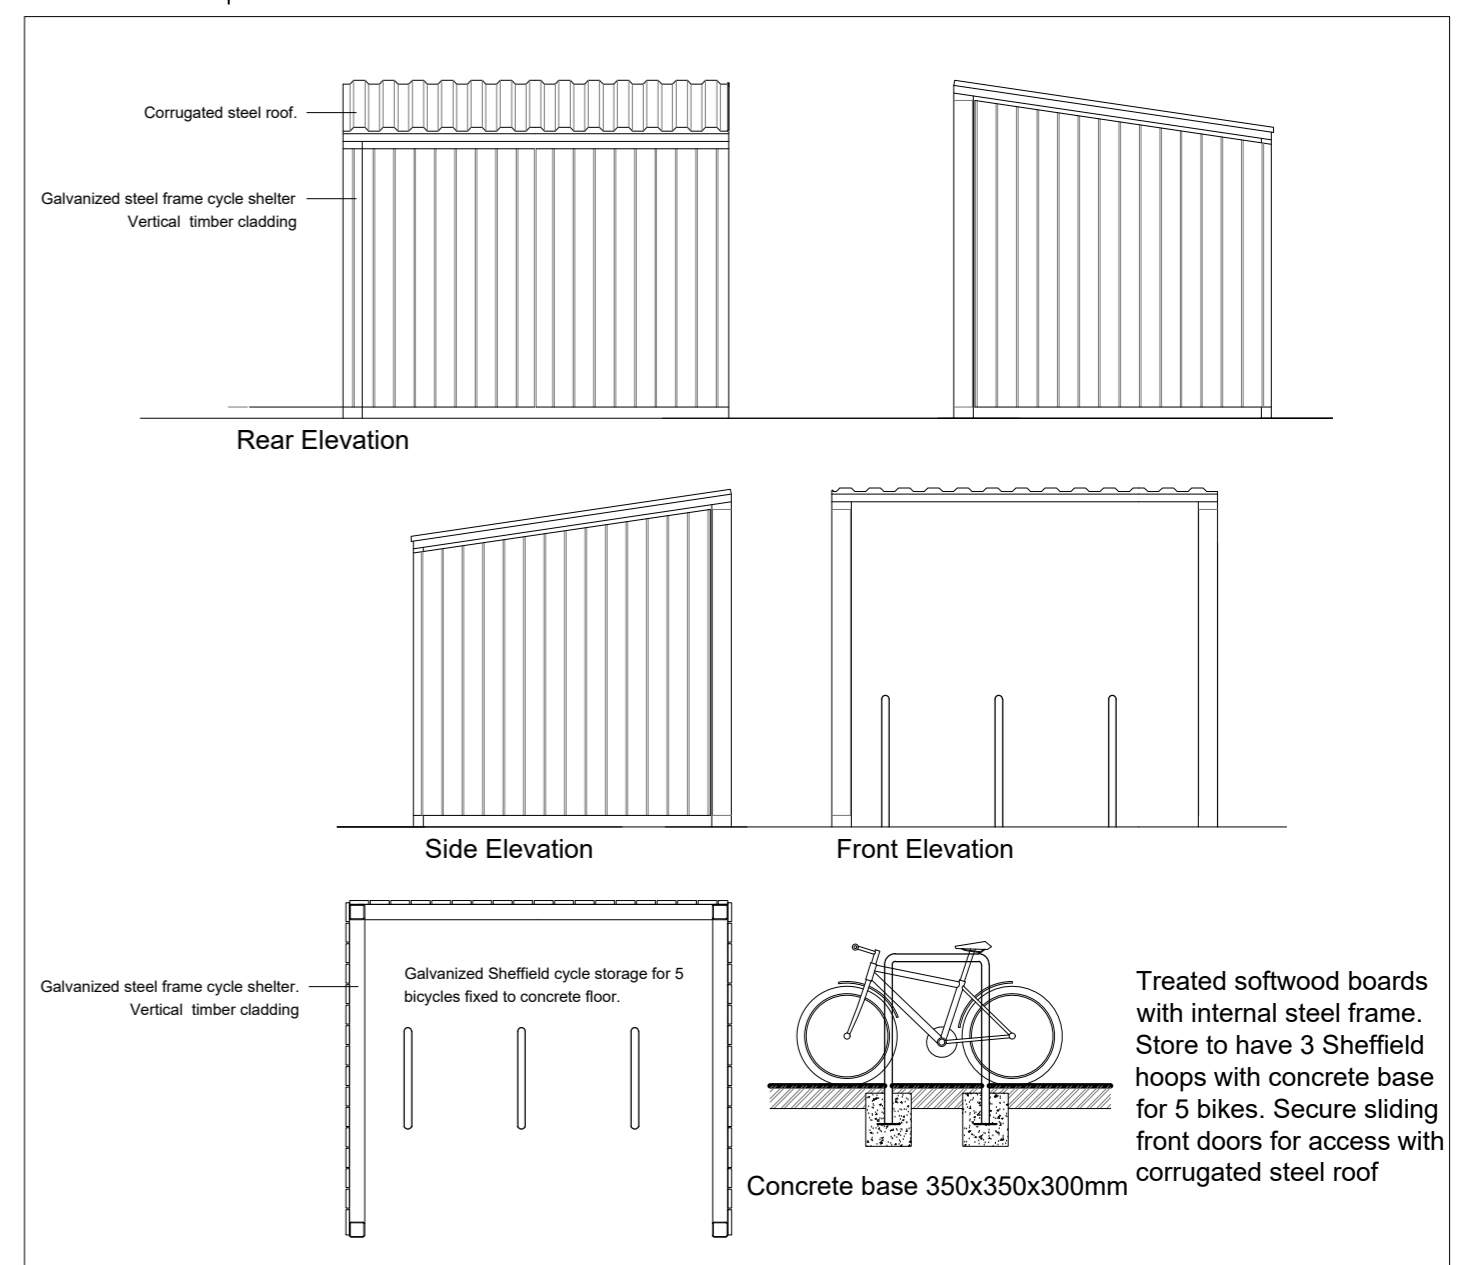

Bike Store

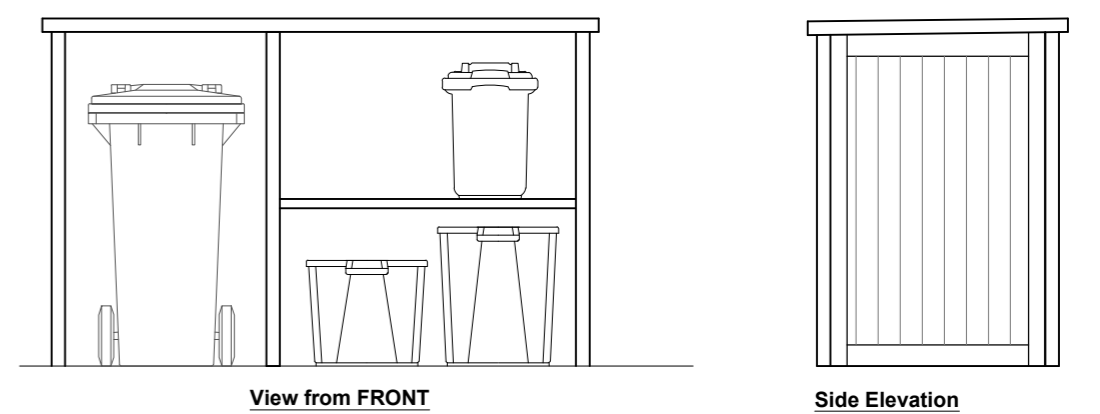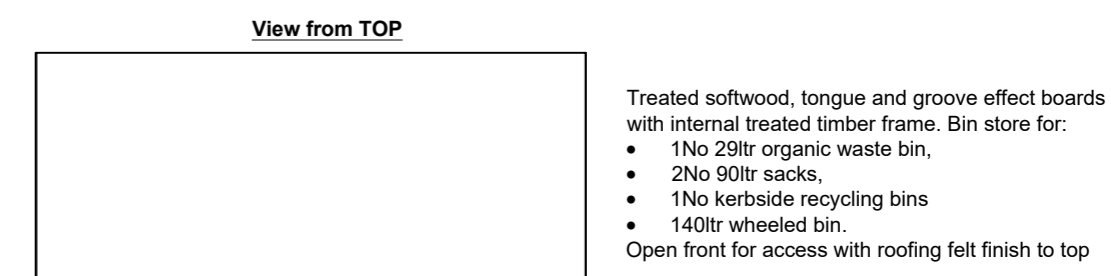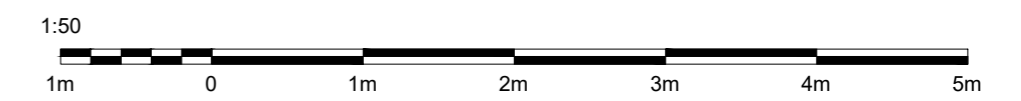

Bin Store

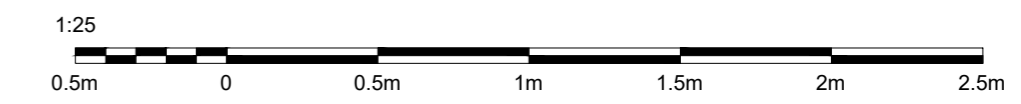


St Julian's
Methodist
Church

PROJECT:
176 Caerleon Road

TITLE:
Existing & Proposed
Block Plans

SCALE: 1:200@A1 DATE: Oct' 2024 DRAWN BY: JM

DRAWING NUMBER: 4333.PL.02 REVISION: A

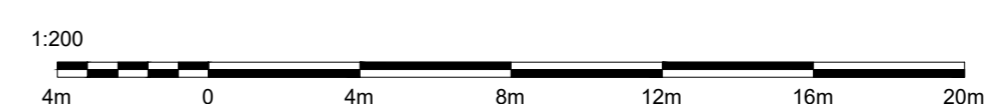

0792 920 3182
arron@36design.co.uk

