


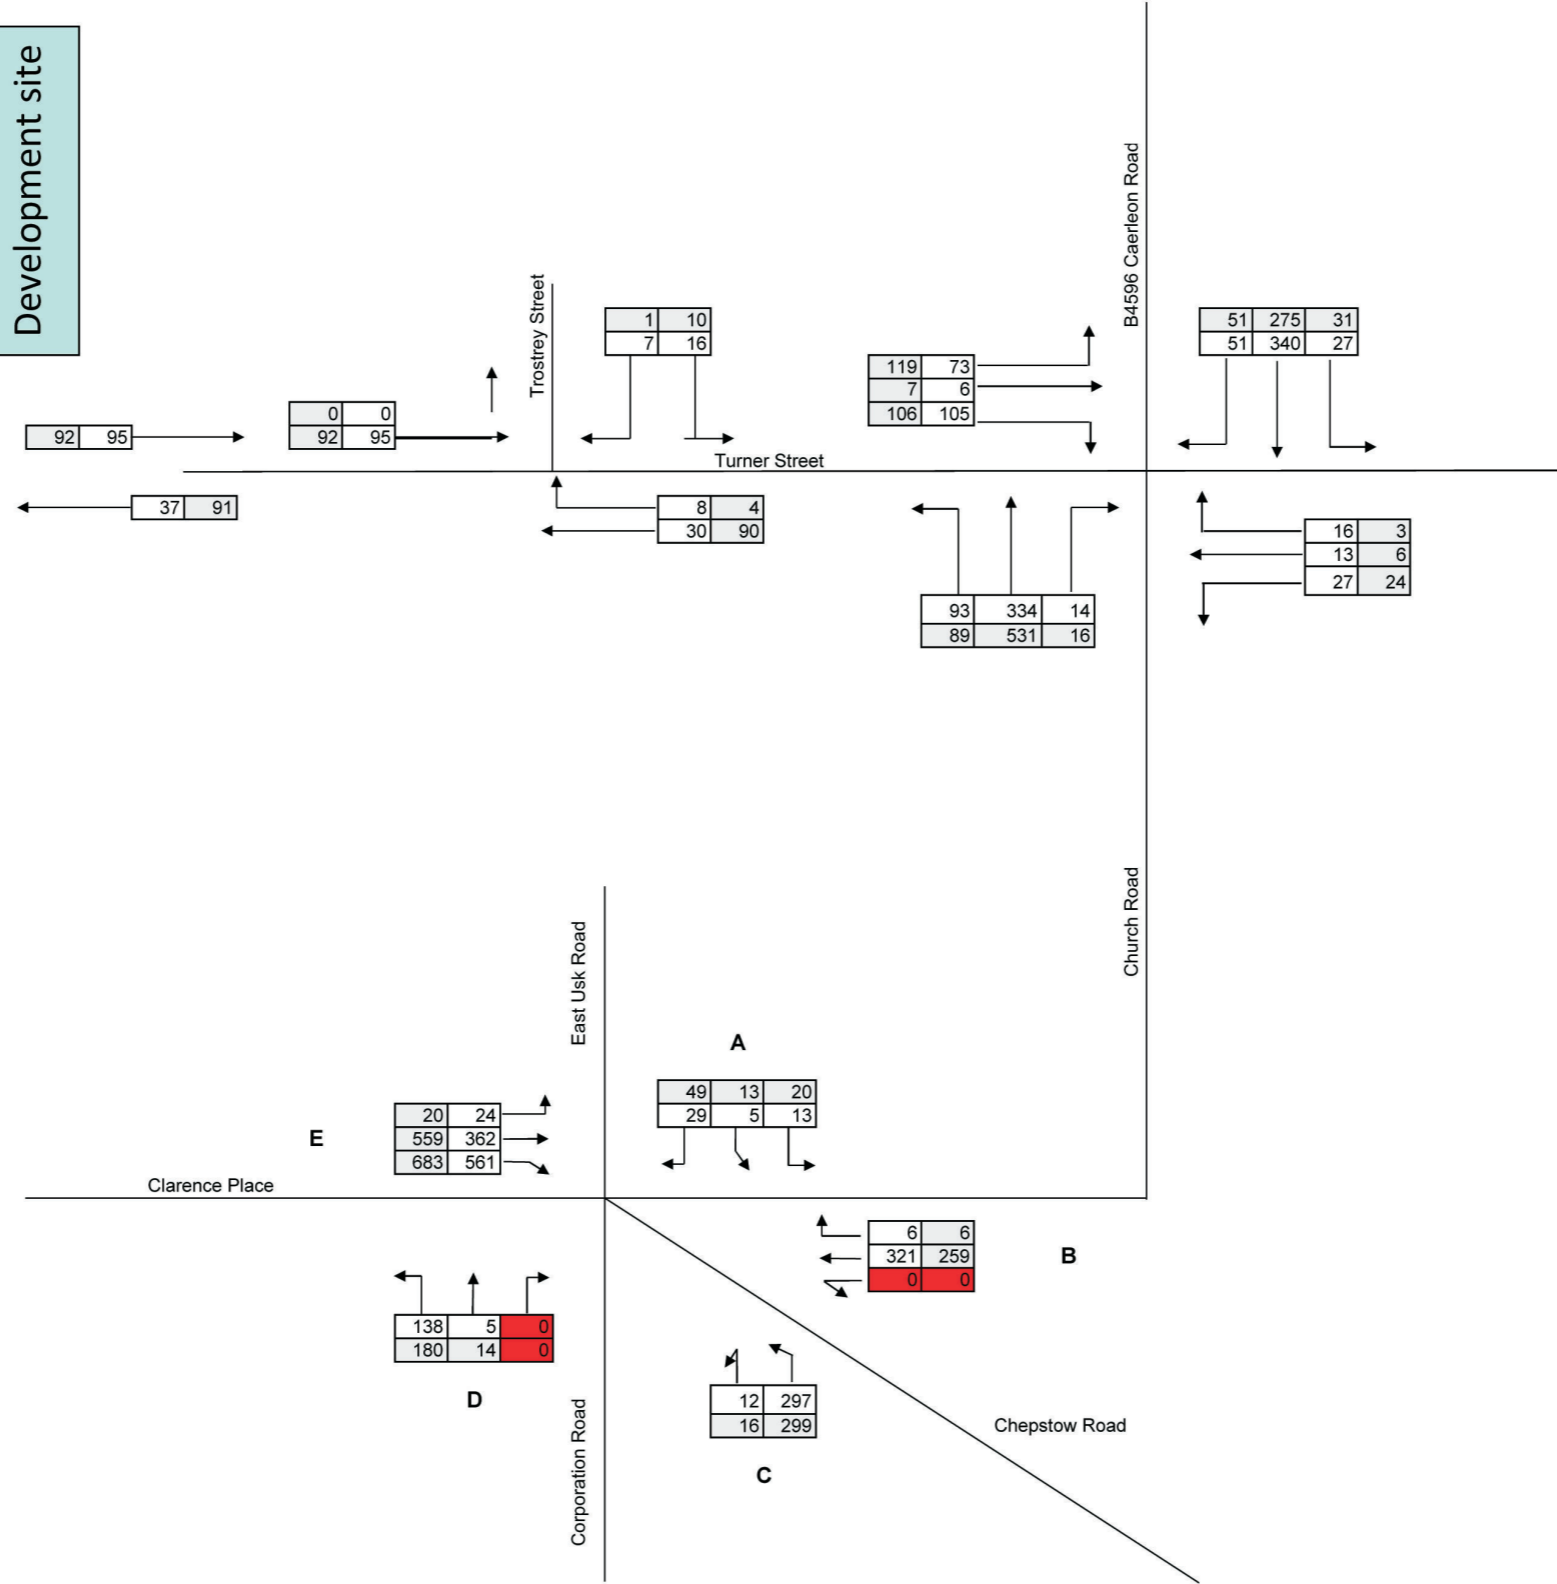


All flows in pcus

AM PM

Development site



Based upon the Ordnance Survey map with the sanction of the Controller of Her Majesty's Stationery Office. © Crown Copyright Reserved AI100017967

Drawing Title  <b>Base traffic flows</b>	Client  <b>Greenhill Construction</b>	 1st Floor, Westview House Oak Tree Court Mulberry Drive Cardiff Gate Business Park Cardiff T 029 2073 2652 F 029 2073 2670	Scale: NTS	File Extension:
	Job Title  <b>Herbert Road, Newport</b>		Designed by: KR	
			Drawn by: KR	
			Ckd/Appd: AR	
			1st Issued: Nov 2013	Drg No:  <b>Appendix 11.2</b>
			Job No: T12.172	