


side elevation

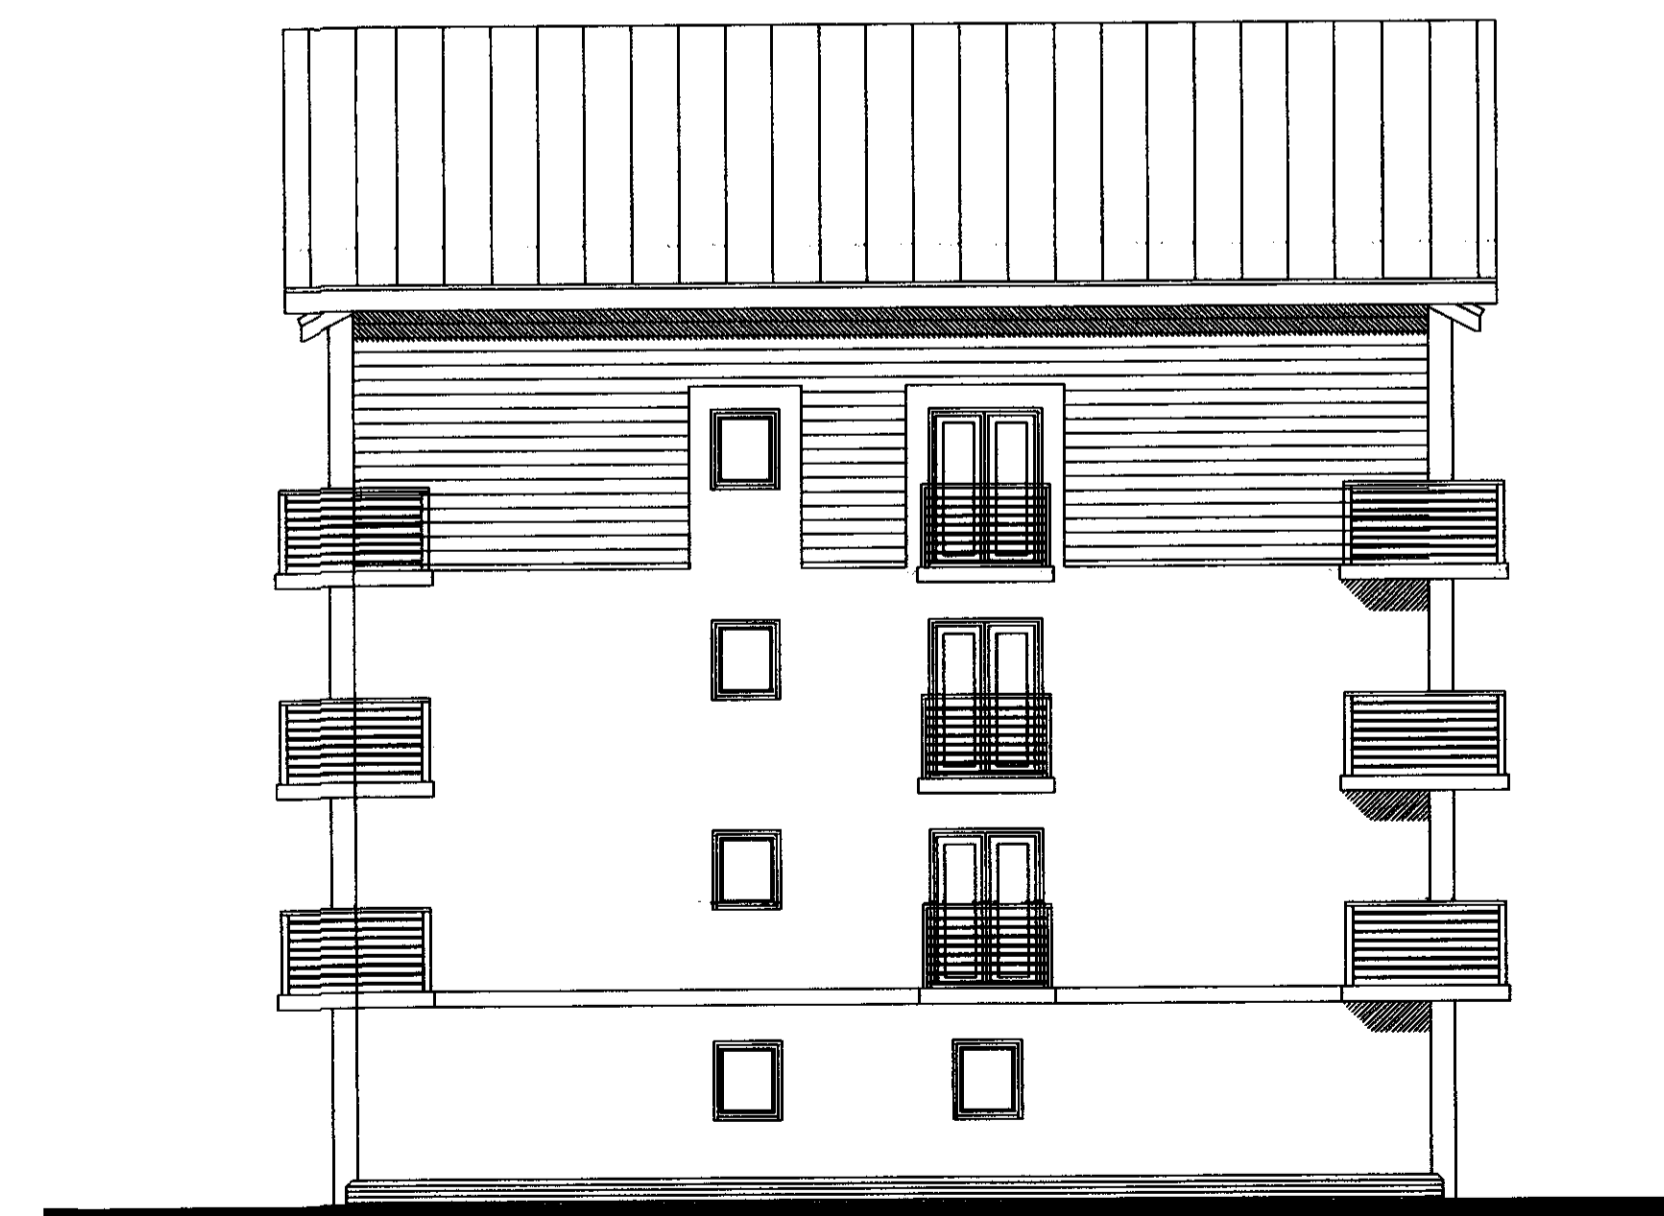

Y Rhodfa elevation



side elevation



Internal street elevation

Development Control
12 DEC 2004
Received

Revisions	
Site:	ST. JULIANS, NEWPORT.
Drawing:	ELEVATIONS
Date: MARCH 04	Dwg. No: 125
Scale: 1: 100	
Drawn By:	

Westbury
WESTBURY HOMES (HOLDINGS) LTD
Central Region, Westminster House, Merida Road, Gloucester, GL1 2SQ.
Tel. 01452 827123 Fax. 01452 301525