
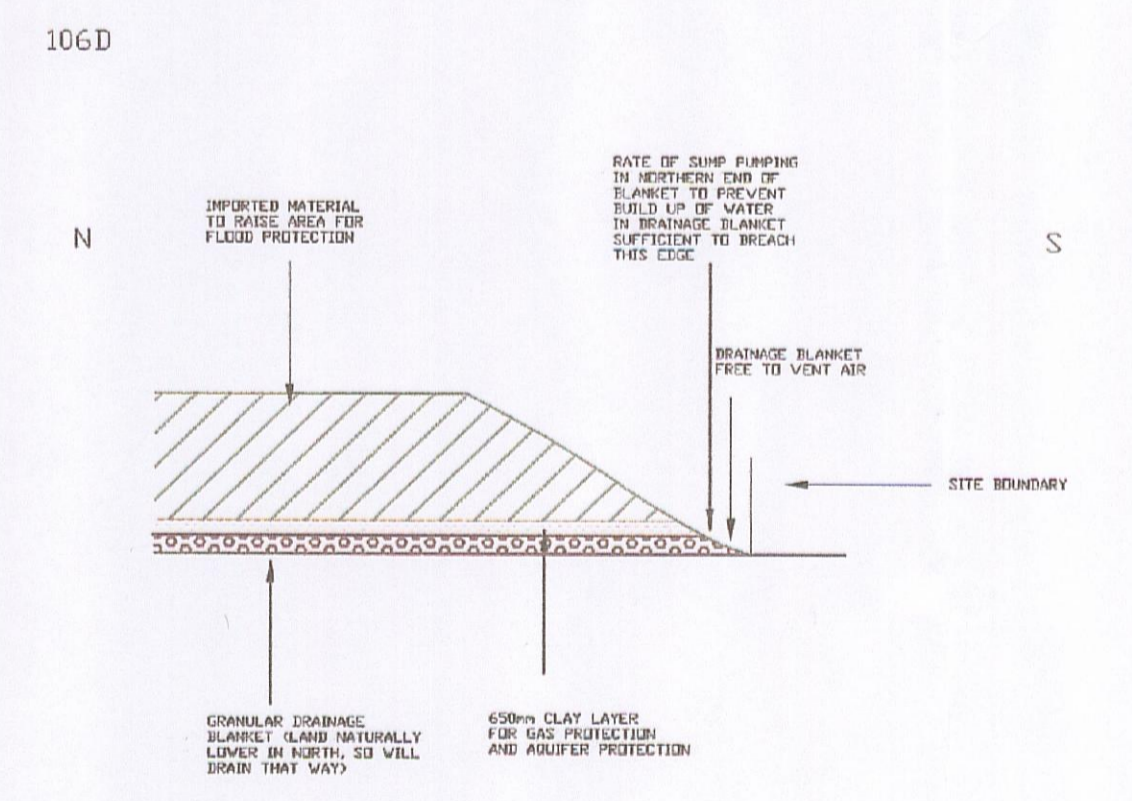
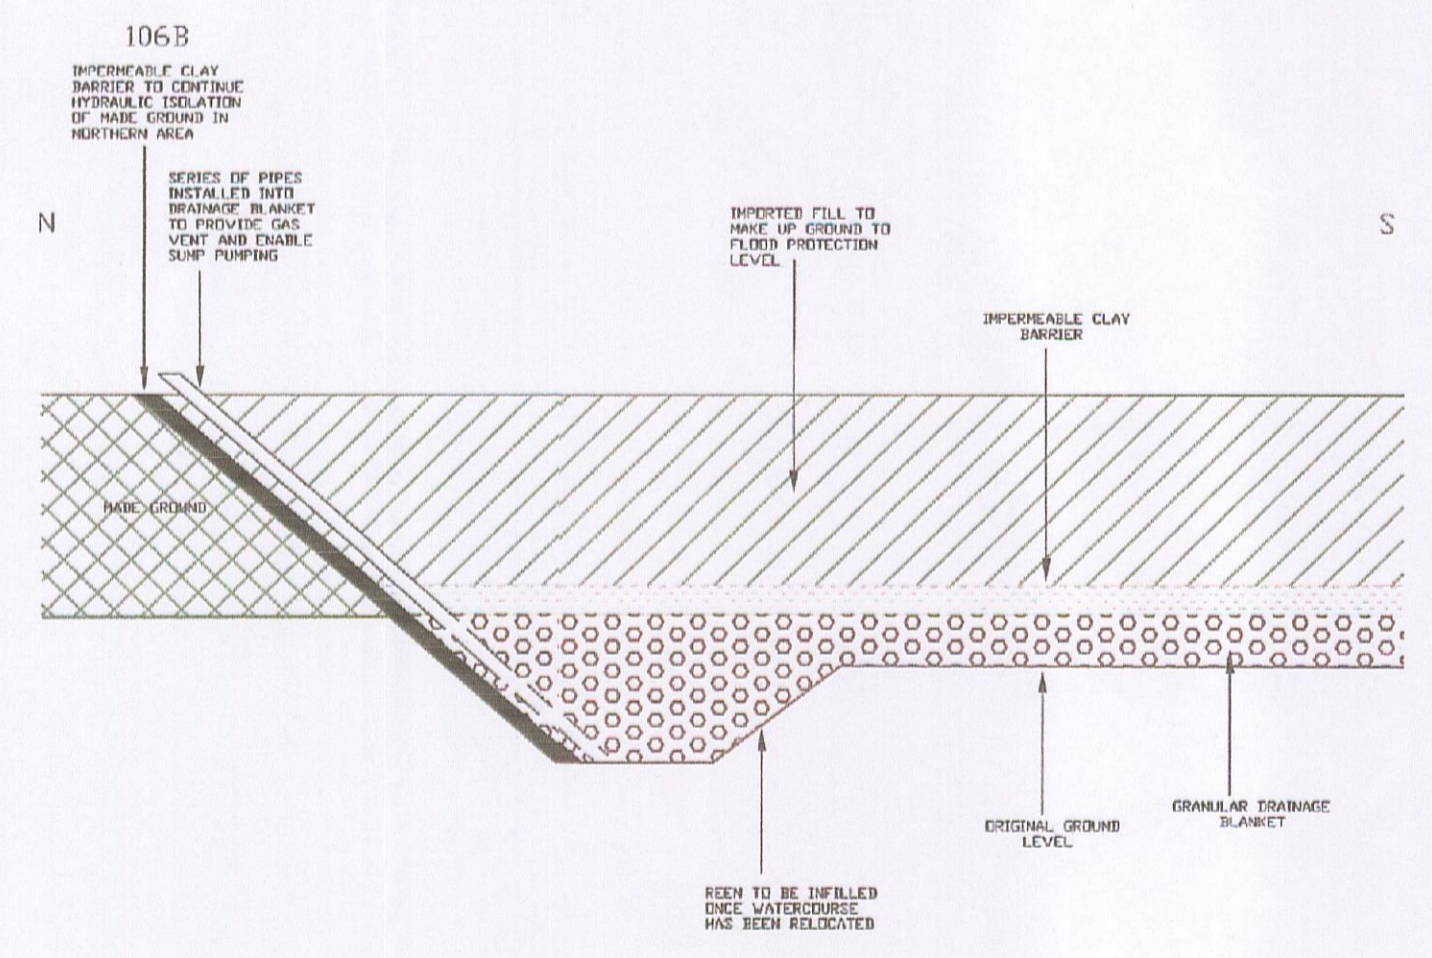
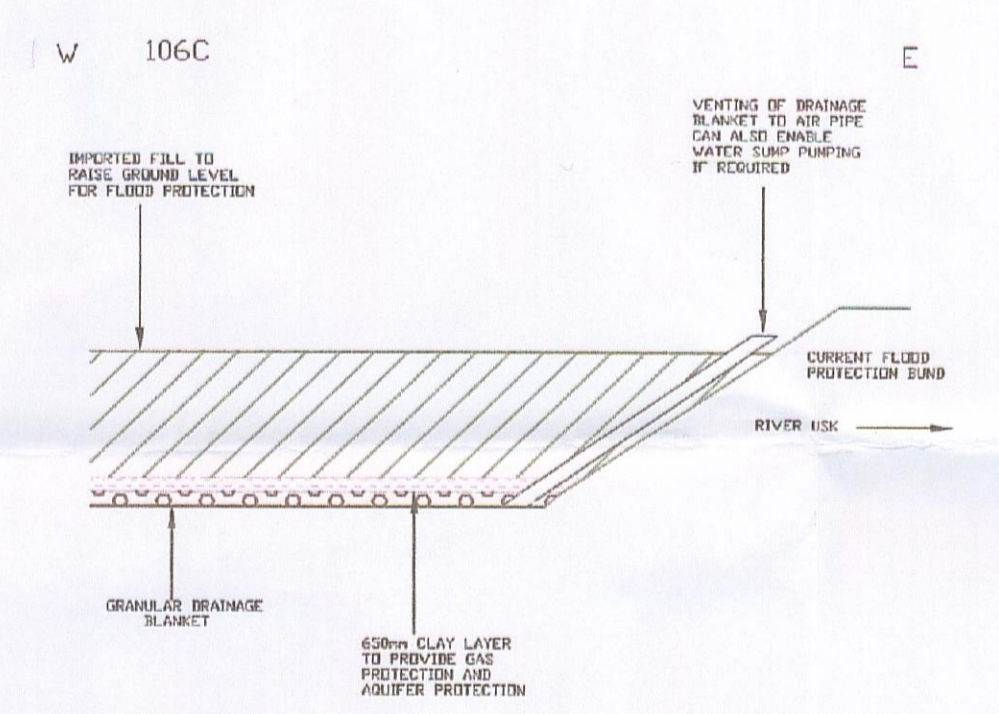


DO NOT SCALE: Contractor to check all dimensions and report any omissions or errors

- NOTES:
1. THIS DRAWING IS PRESENTED TO ILLUSTRATE KEY ELEMENTS THAT MUST BE INCORPORATED INTO THE NHCL DESIGN OF EDGE DETAILING. THOSE ELEMENTS INCLUDE: CAP THICKNESS, CONTROL OF GROUND WATER AND CONTROL OF LAND GAS VENTING.
  2. THIS DRAWING IS NOT SPECIFICALLY 'FOR CONSTRUCTION' AND THE CONTRACTOR SHALL CONFIRM THEIR OWN METHODS AND DESIGN DETAILS.

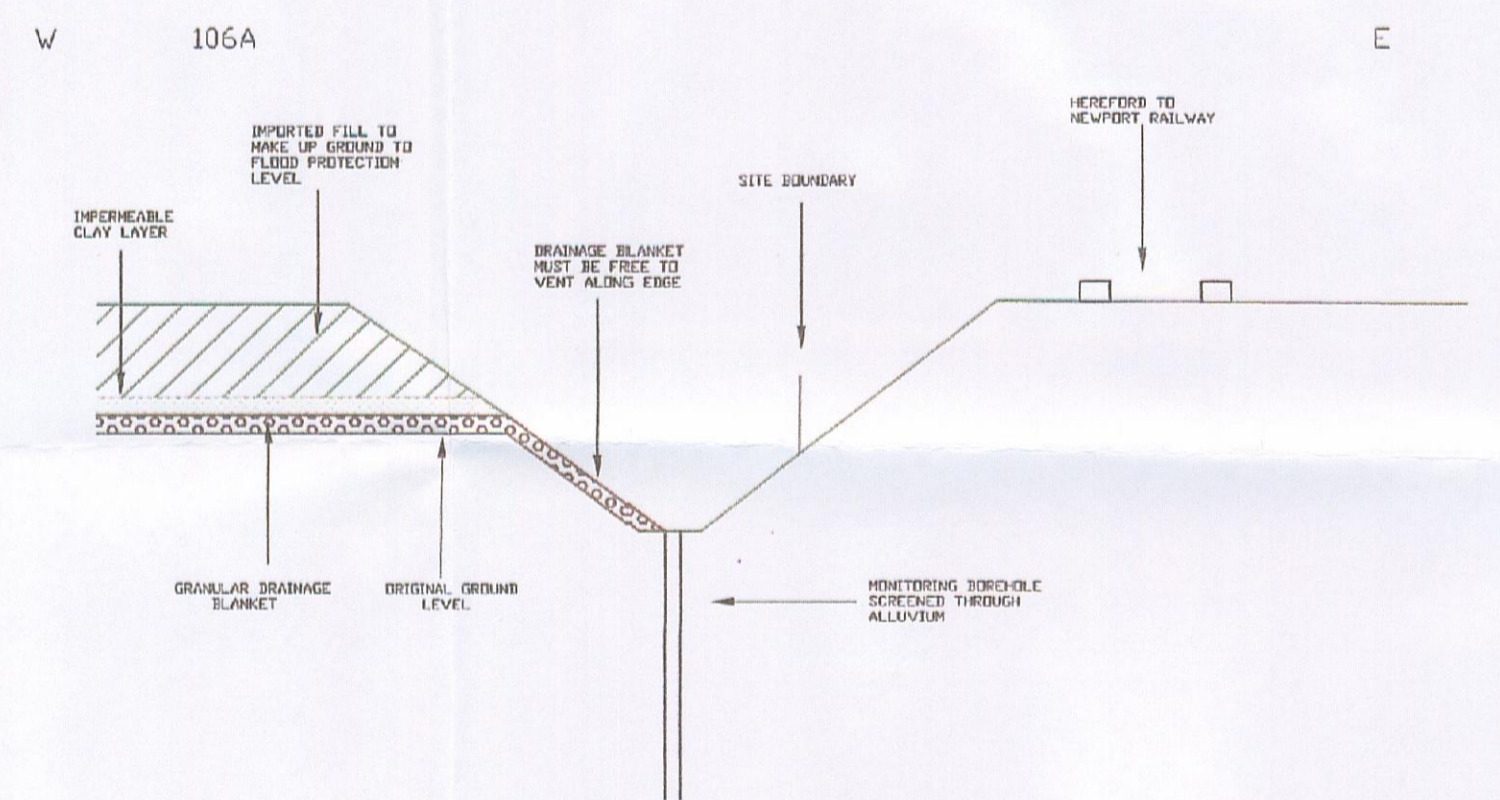


Development Control  
08 FEB 2006  
Received  
06/0170

FOR INFORMATION ONLY

Rev	Description	By	Chk	App	Date
Client:					

NORWEST HOLST CONSTRUCTION Ltd

12 St. Andrews Crescent  
Cardiff  
CF10 3DD  
Tel: 029 2023 1141  
Fax: 029 2072 7847  
e-mail: cardiff@wyg.com

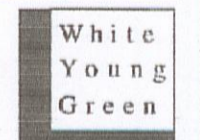

Environmental Consultants  
Civil Structural Mechanical Electrical Process Rail Traffic Environmental Project Management

Project:  
PROPOSED SCHOOL AND RESIDENTIAL  
DEVELOPMENT, LAND AT GLEBELANDS, NEWPORT

Drawing Title:  
SOUTHERN AREA LAND RAISE -  
SCHEMATIC EDGE DETAILS

Scale of A2	Drawn By	Date	Checked By	Date	Approved By	Date
NIS	FJ	JAN 2006	GO	JAN 2006	JC	JAN 2006
Project No.	Office	Type	Drawing No.	Revision		
E3808	4406	ENV	105			

APPROVAL  INFORMATION  TENDER  CONTRACT  CONSTRUCTION