
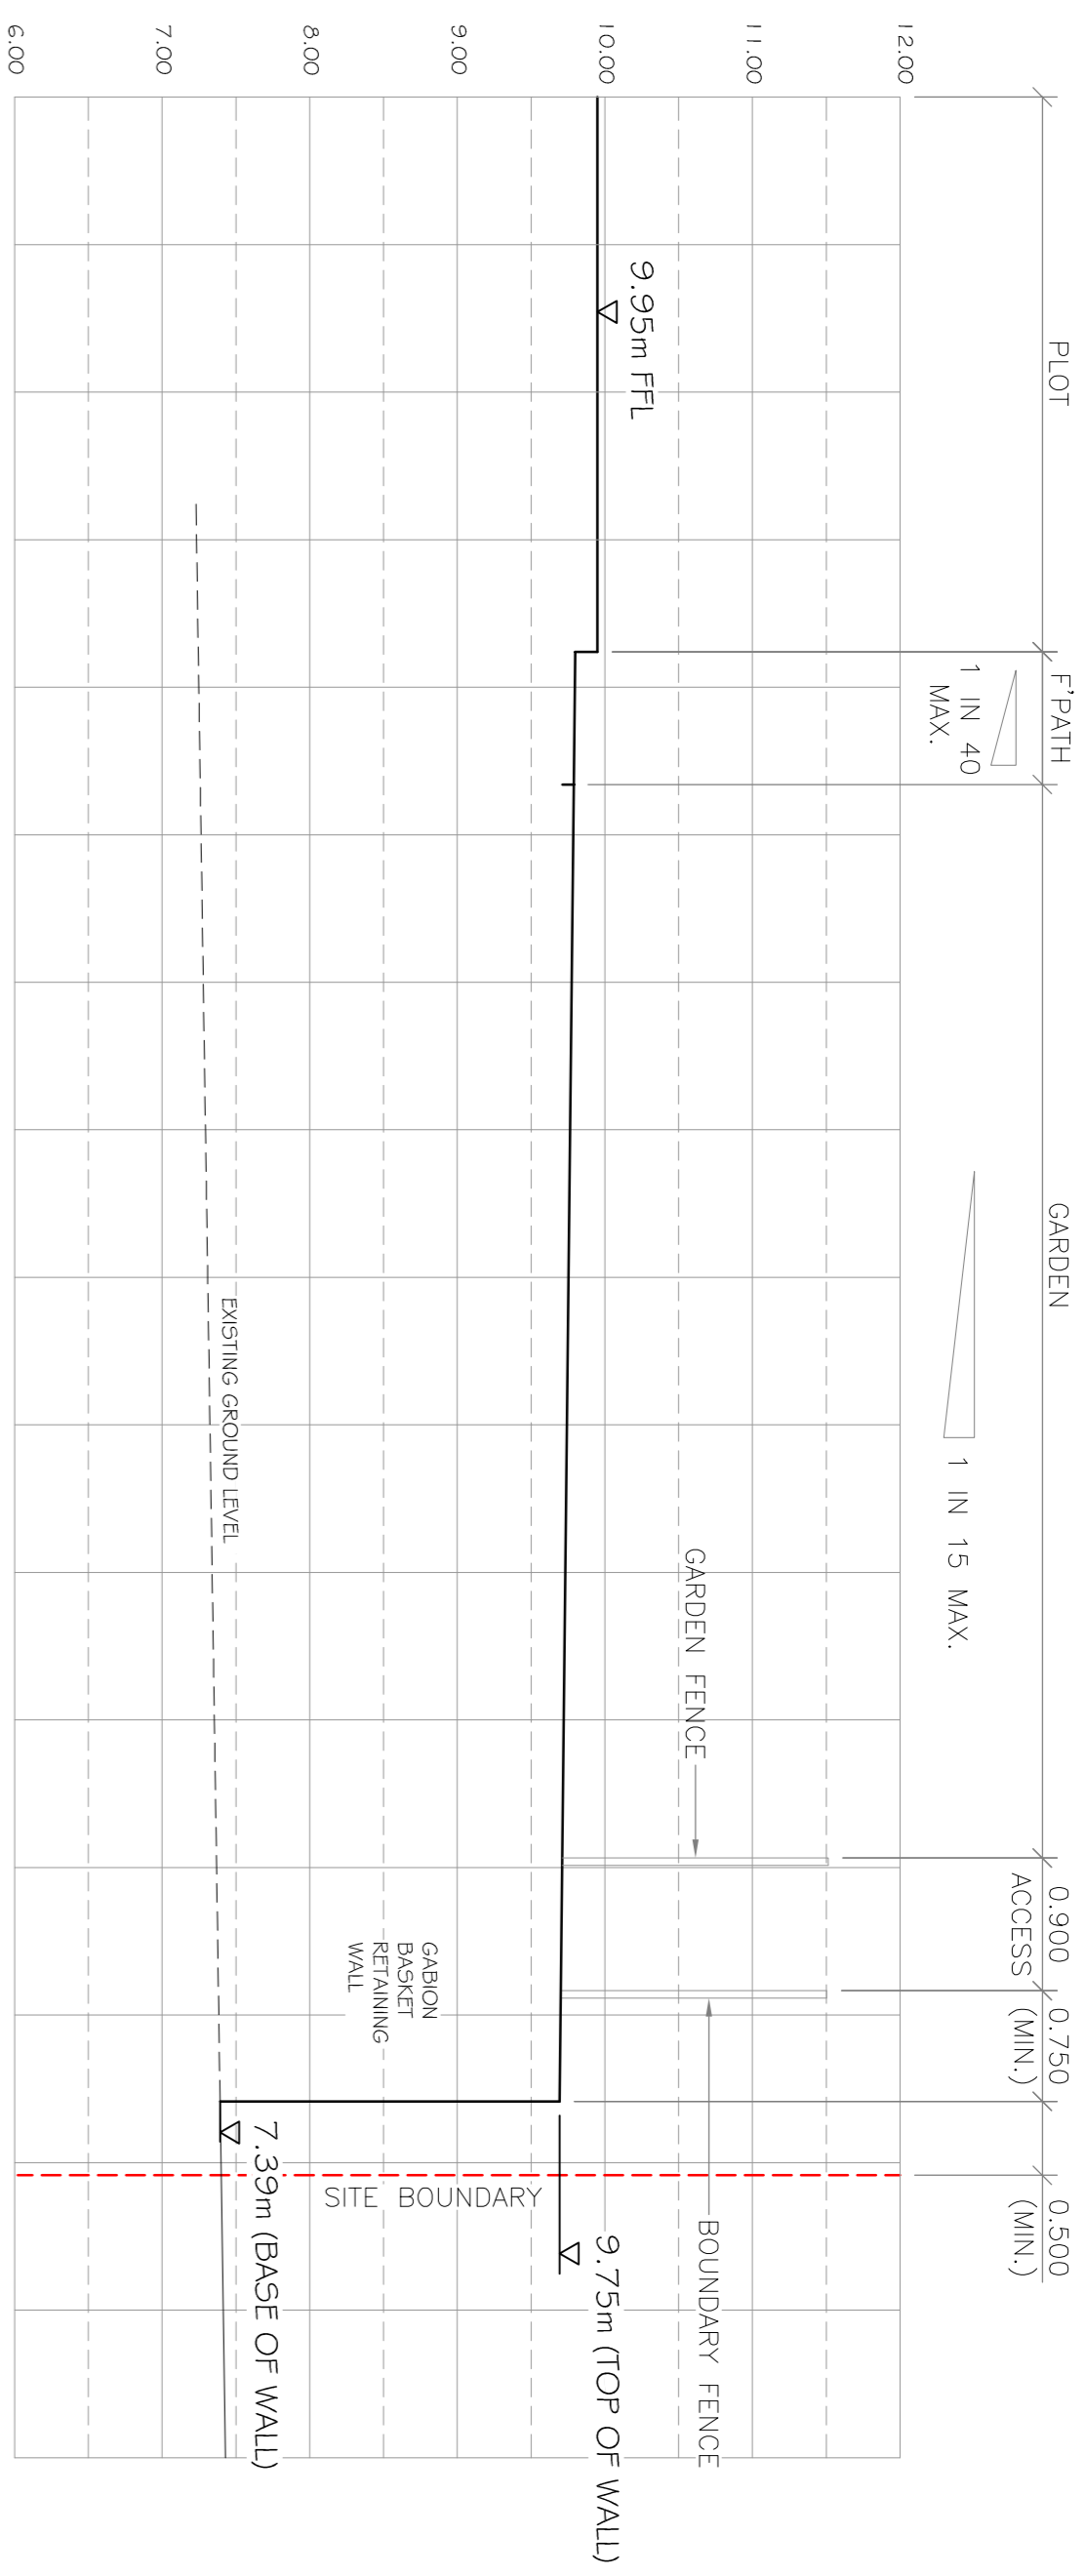


General Notes :



- 1.) Do not scale from this drawing except for planning purposes.
- 2.) All dimensions are in millimetres.
- 3.) All levels are in metres relative to datum.
- 4.) All dimensions stated are to be confirmed on site prior to commencement of any works and any discrepancies found are to be reported to Steve Morgan Associates Limited immediately.

--- SITE BOUNDARY

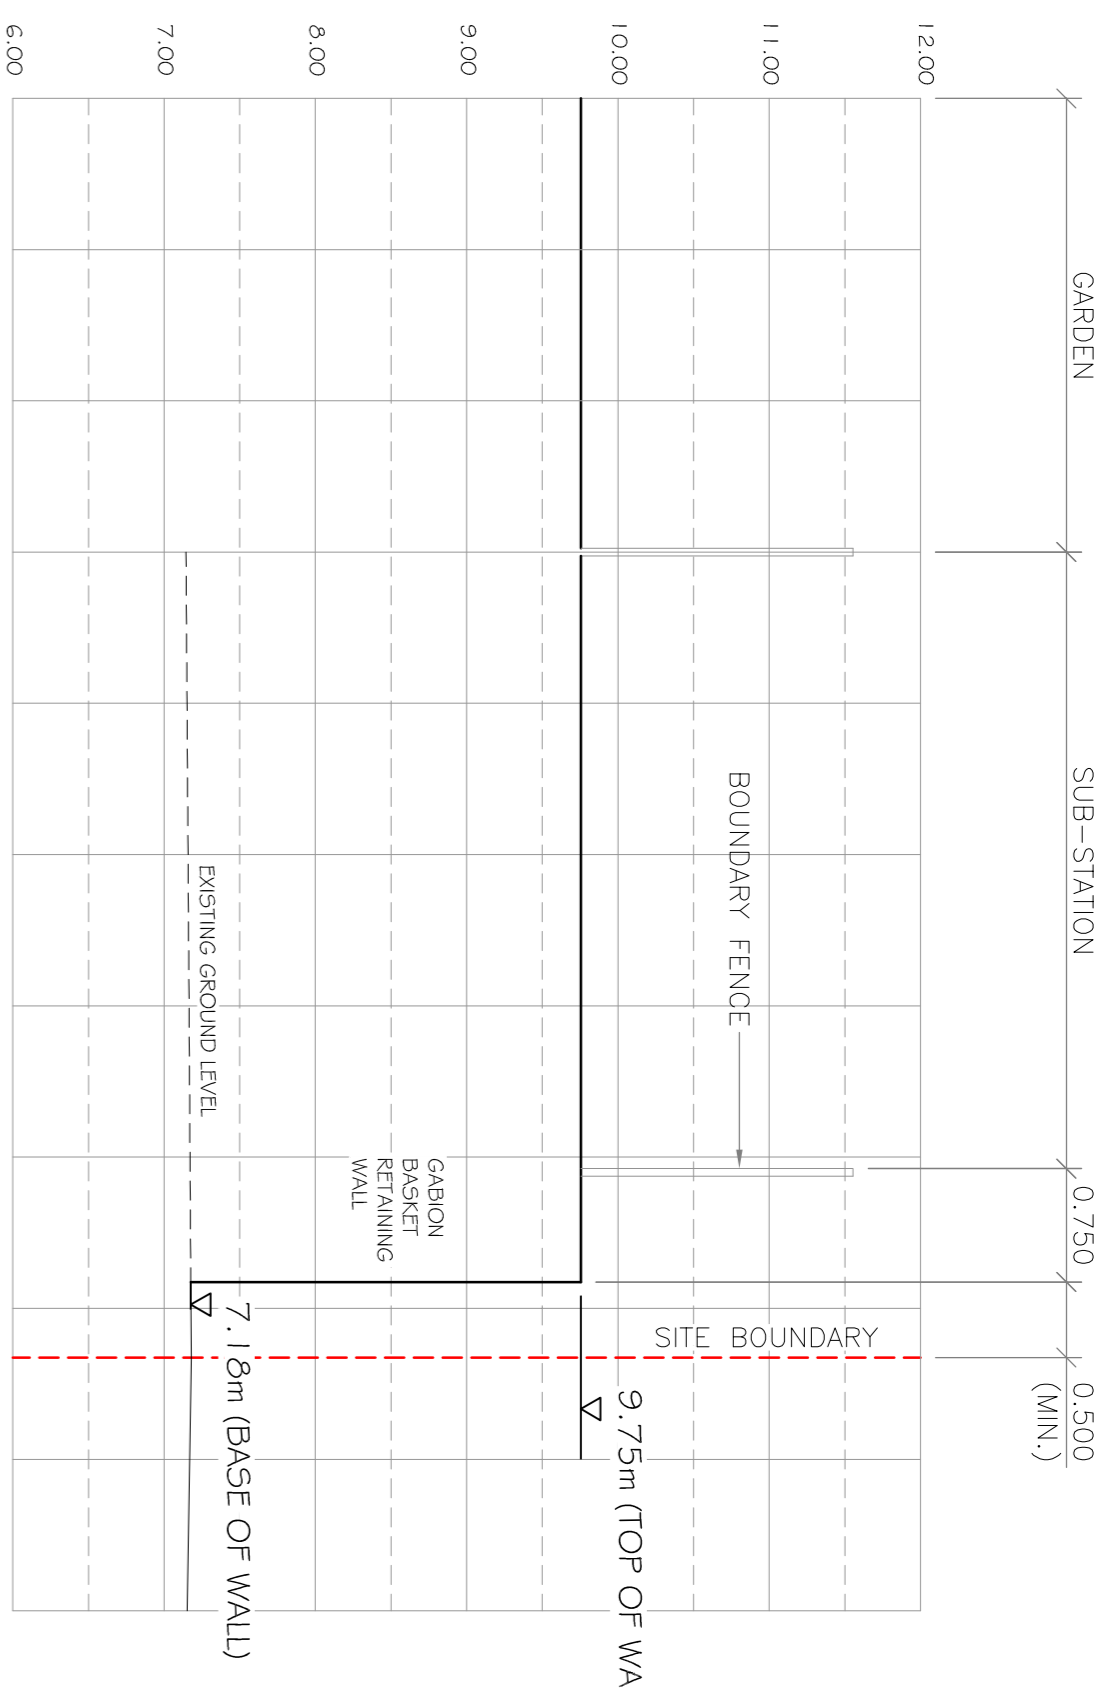



SECTION A - A (GABION BASKET WALL)
(SCALE 1:50)

SECTION B - B (GABION BASKET WALL)
(SCALE 1:50)

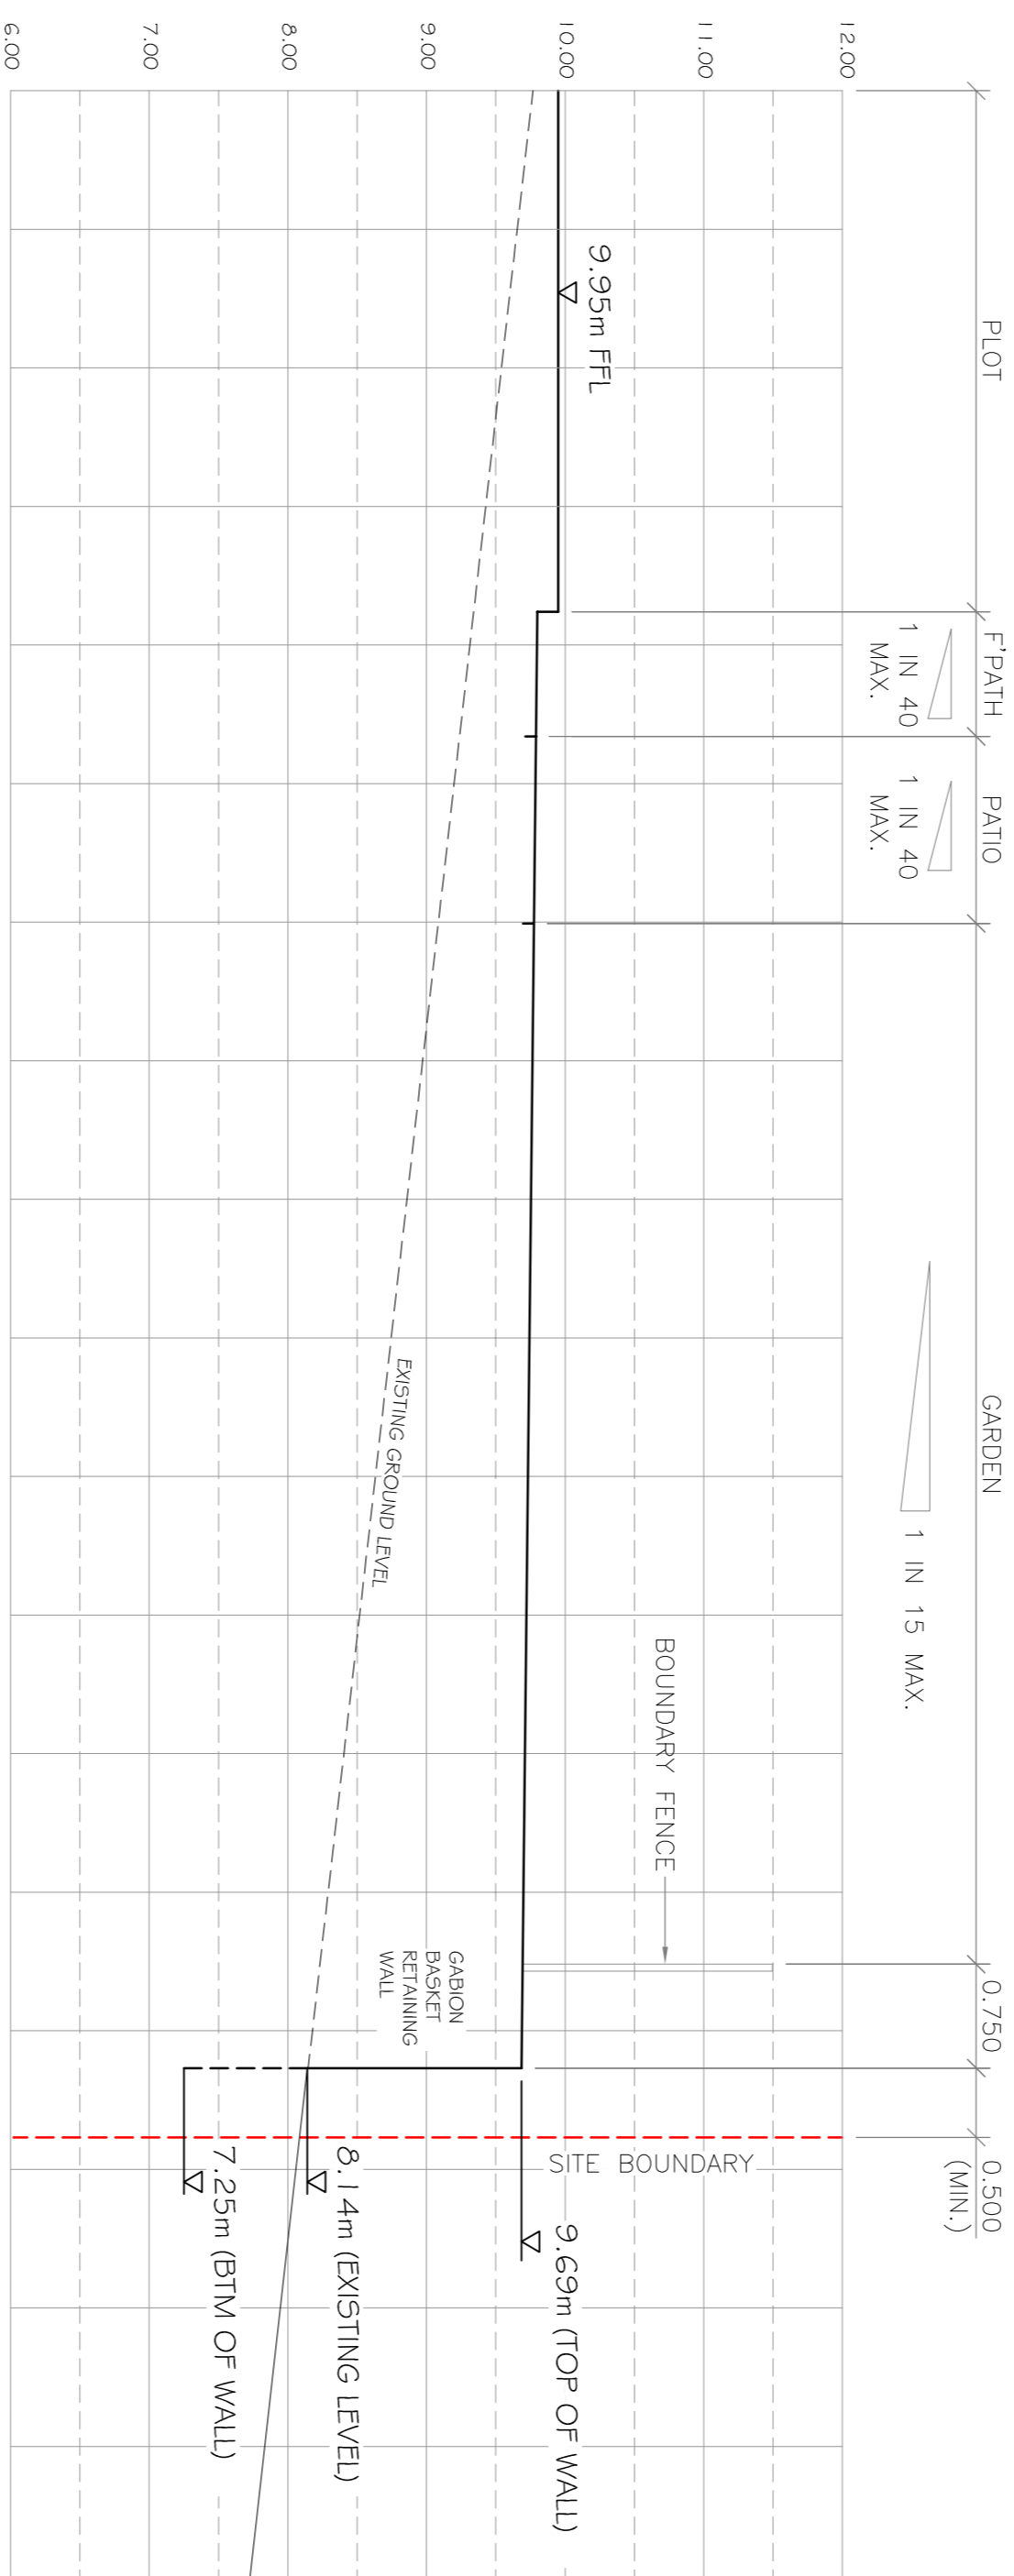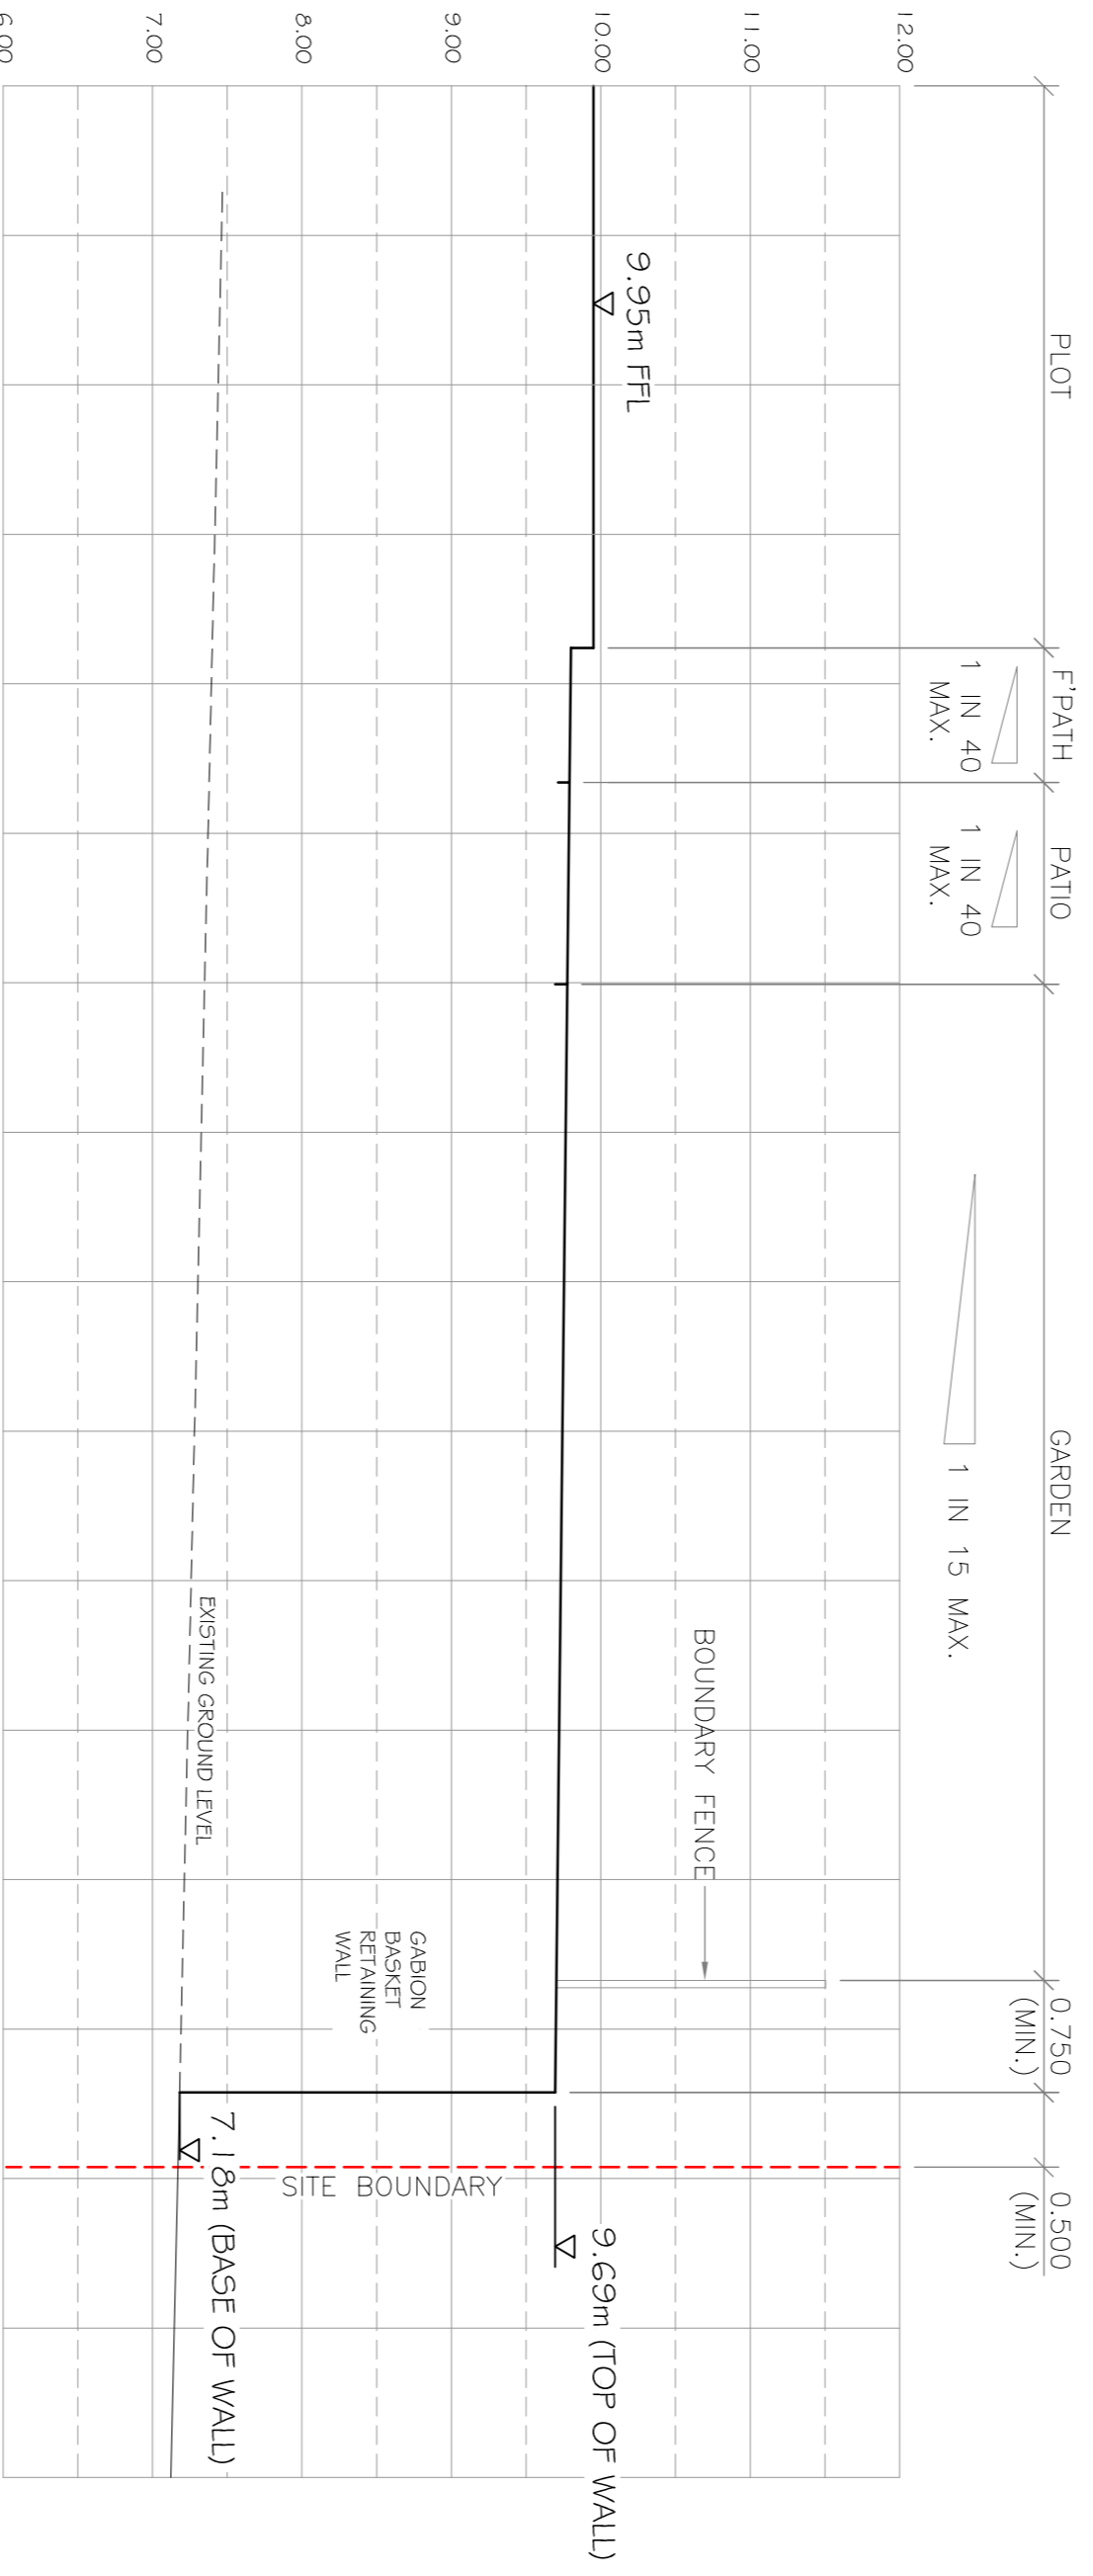

SECTION C - C (GABION BASKET WALL)
(SCALE 1:50)

SECTION D - D (GABION BASKET WALL)
(SCALE 1:50)

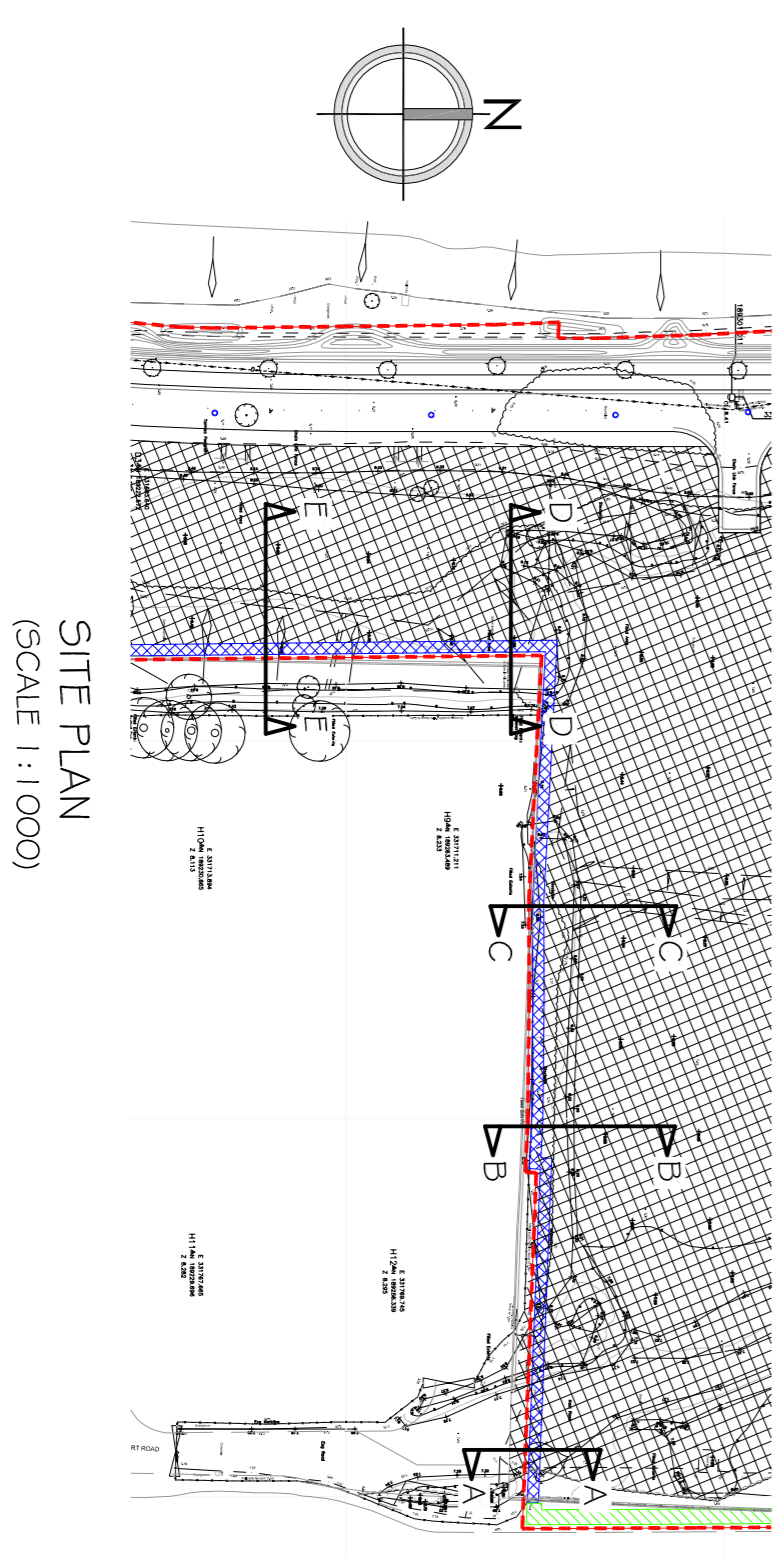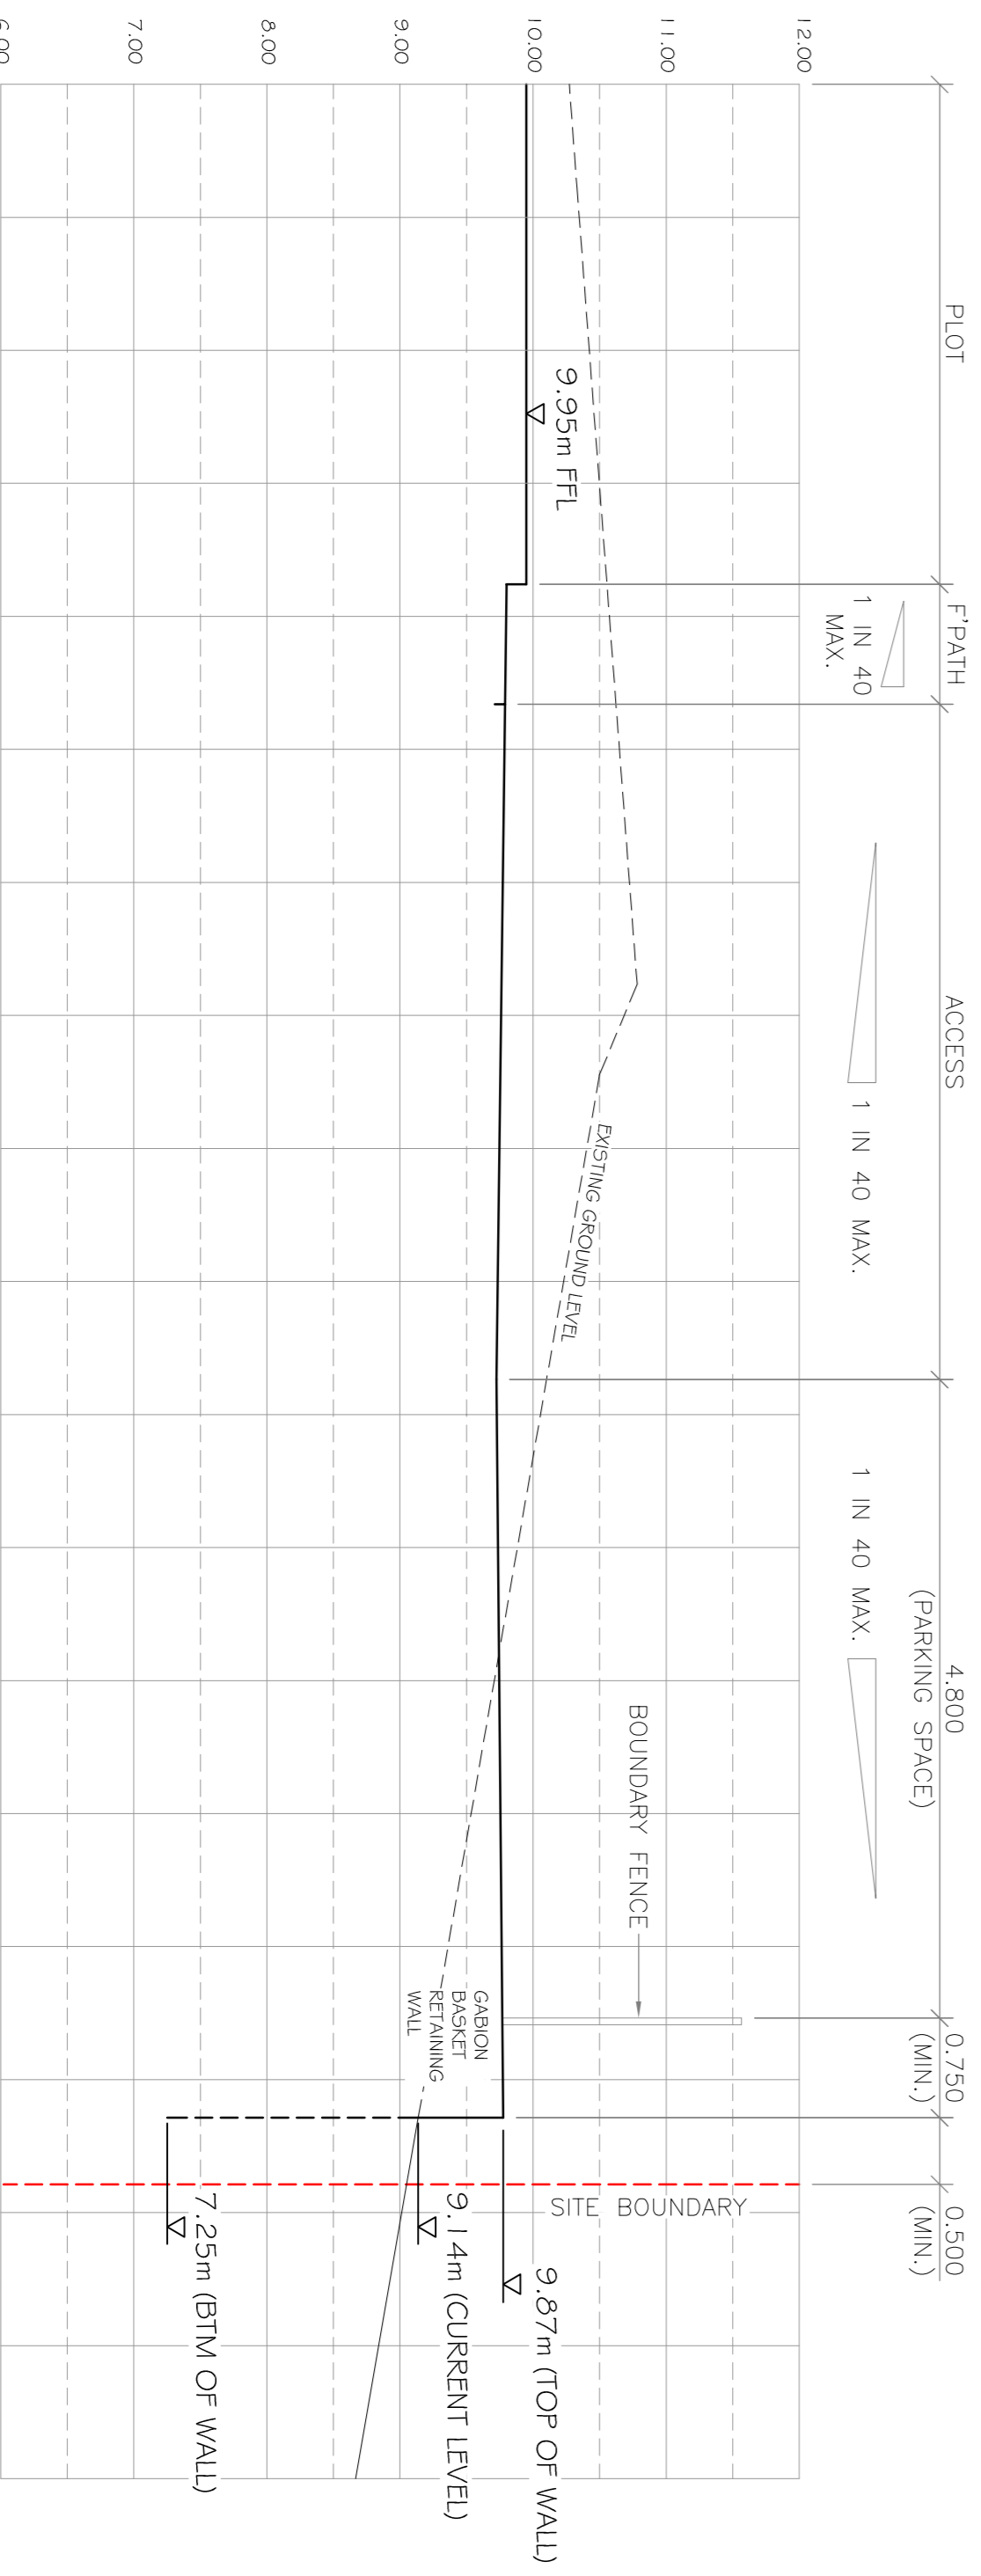


SECTION E - E (GABION BASKET WALL)
(SCALE 1:50)

REV.	By	Date	Description
B	TDJ	08.06.17	Levels amended to clients comments
A	MQ	14.02.17	Wall top and base levels added & latest each layout.



Client
Keepmoat

Project Description	
HERBERT ROAD	
GABION BASKET RETAINED BOUNDARY	
Drawn	MQ
Checked	MQ
Date	FEB. 2017
Scales 1:50 @ A1	

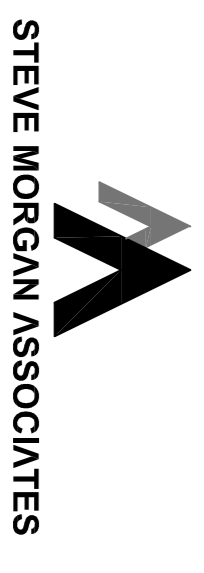

STEVE MORGAN ASSOCIATES
CONSULTING ENGINEERS
9 Gyles Park Road Newport NP23 5PB
email: engineers@smalimited.co.uk Web: smalimited.co.uk
Project Number 1155090

Drawing Number 302 Rev B