



Project No. 1839  
 HERBERT ROAD, NEWPORT  
**HOUSE TYPE DETAILS**

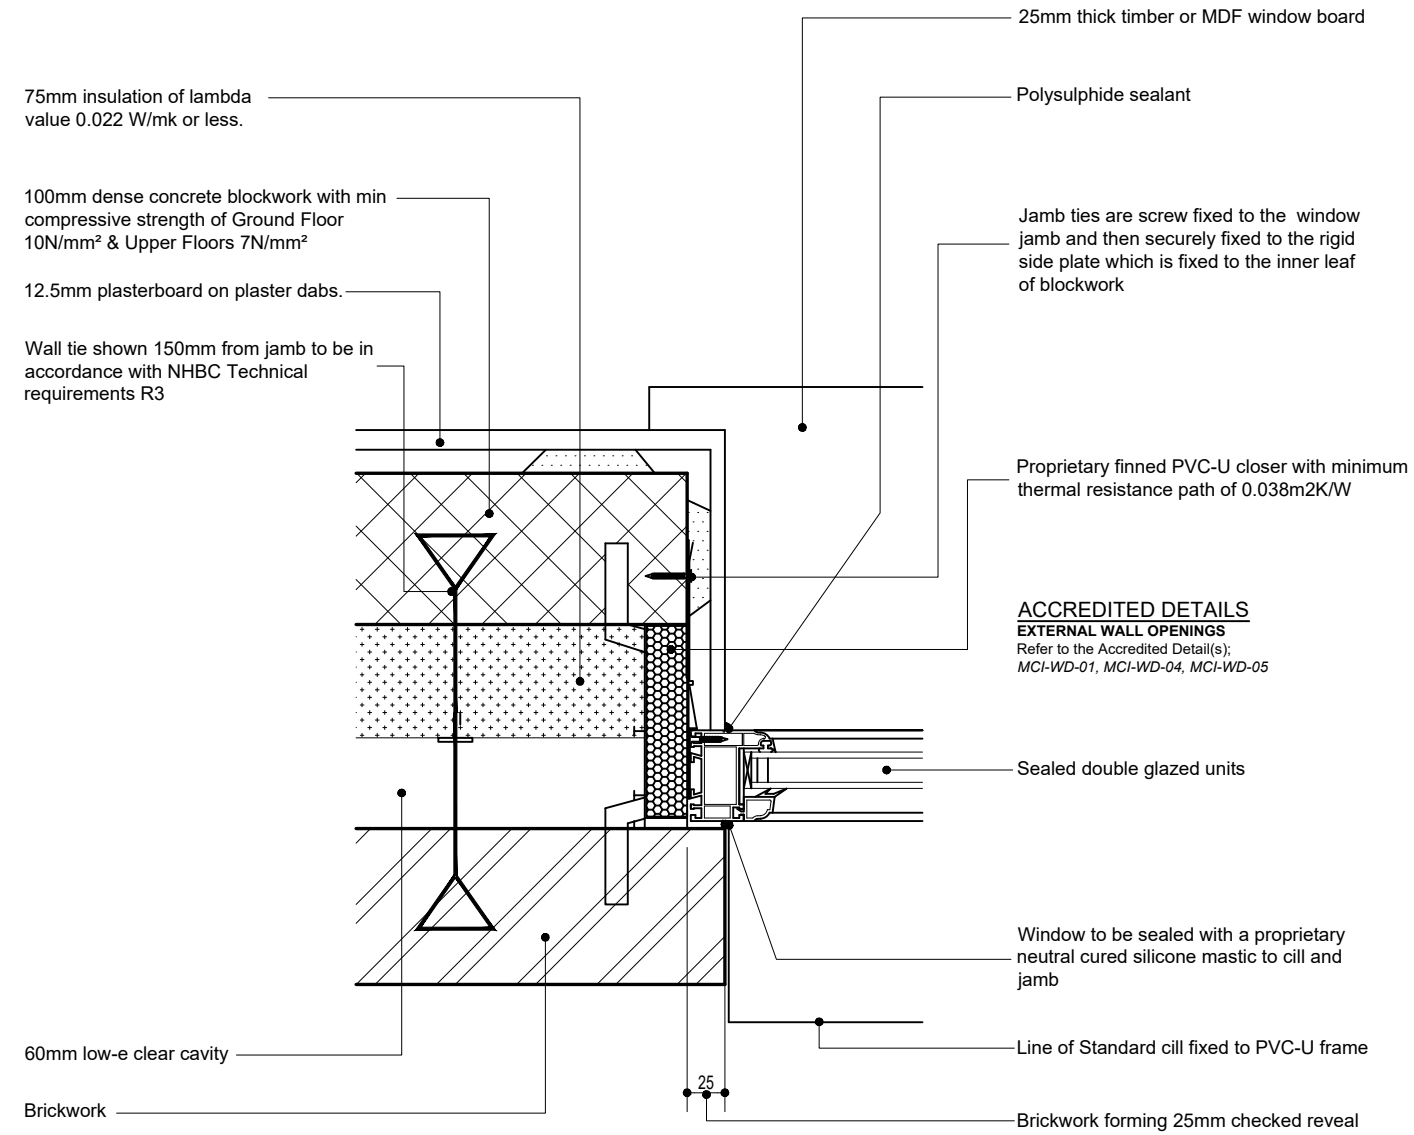

**H-W5-B: WINDOW/DOOR CHECK REVEAL BRICKWORK**

Issue: FEBRUARY 2019  
 Revision: .  
 Scale - 1:5

Project No. 1839  
 HERBERT ROAD, NEWPORT  
**HOUSE TYPE DETAILS**

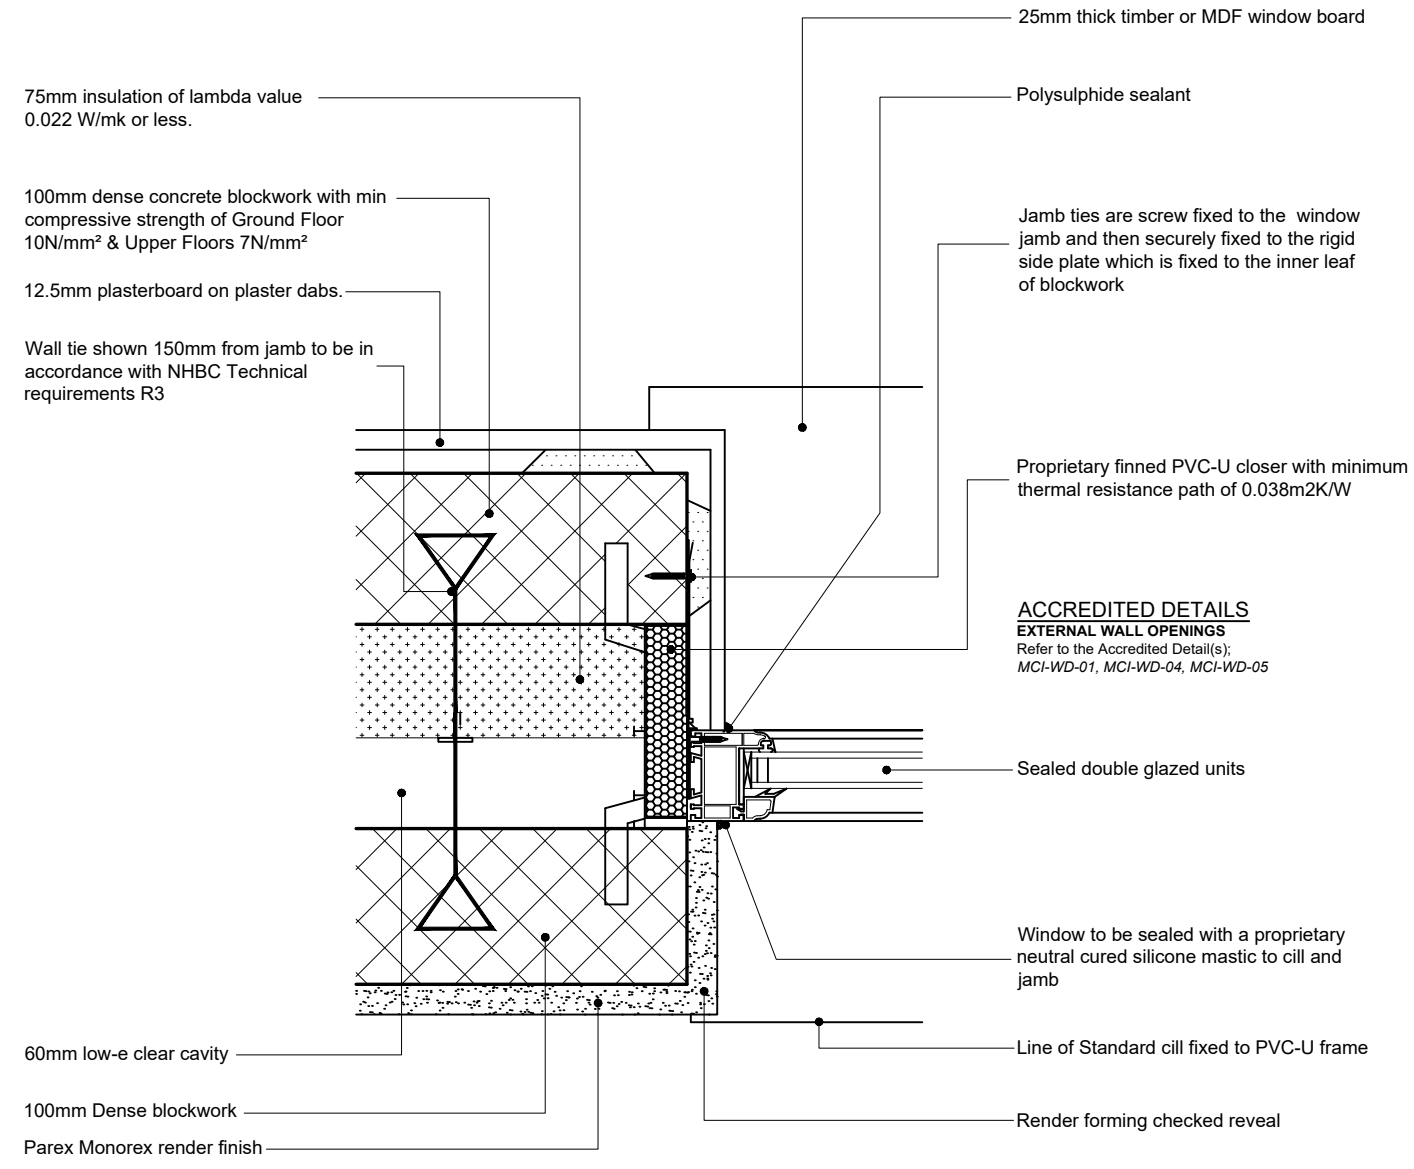

**H-W5-B: WINDOW/DOOR CHECK REVEAL RENDER**

Issue: FEBRUARY 2019  
 Revision: .  
 Scale - 1:5