


Project No. 1839

HERBERT ROAD, NEWPORT

APARTMENT DETAILS

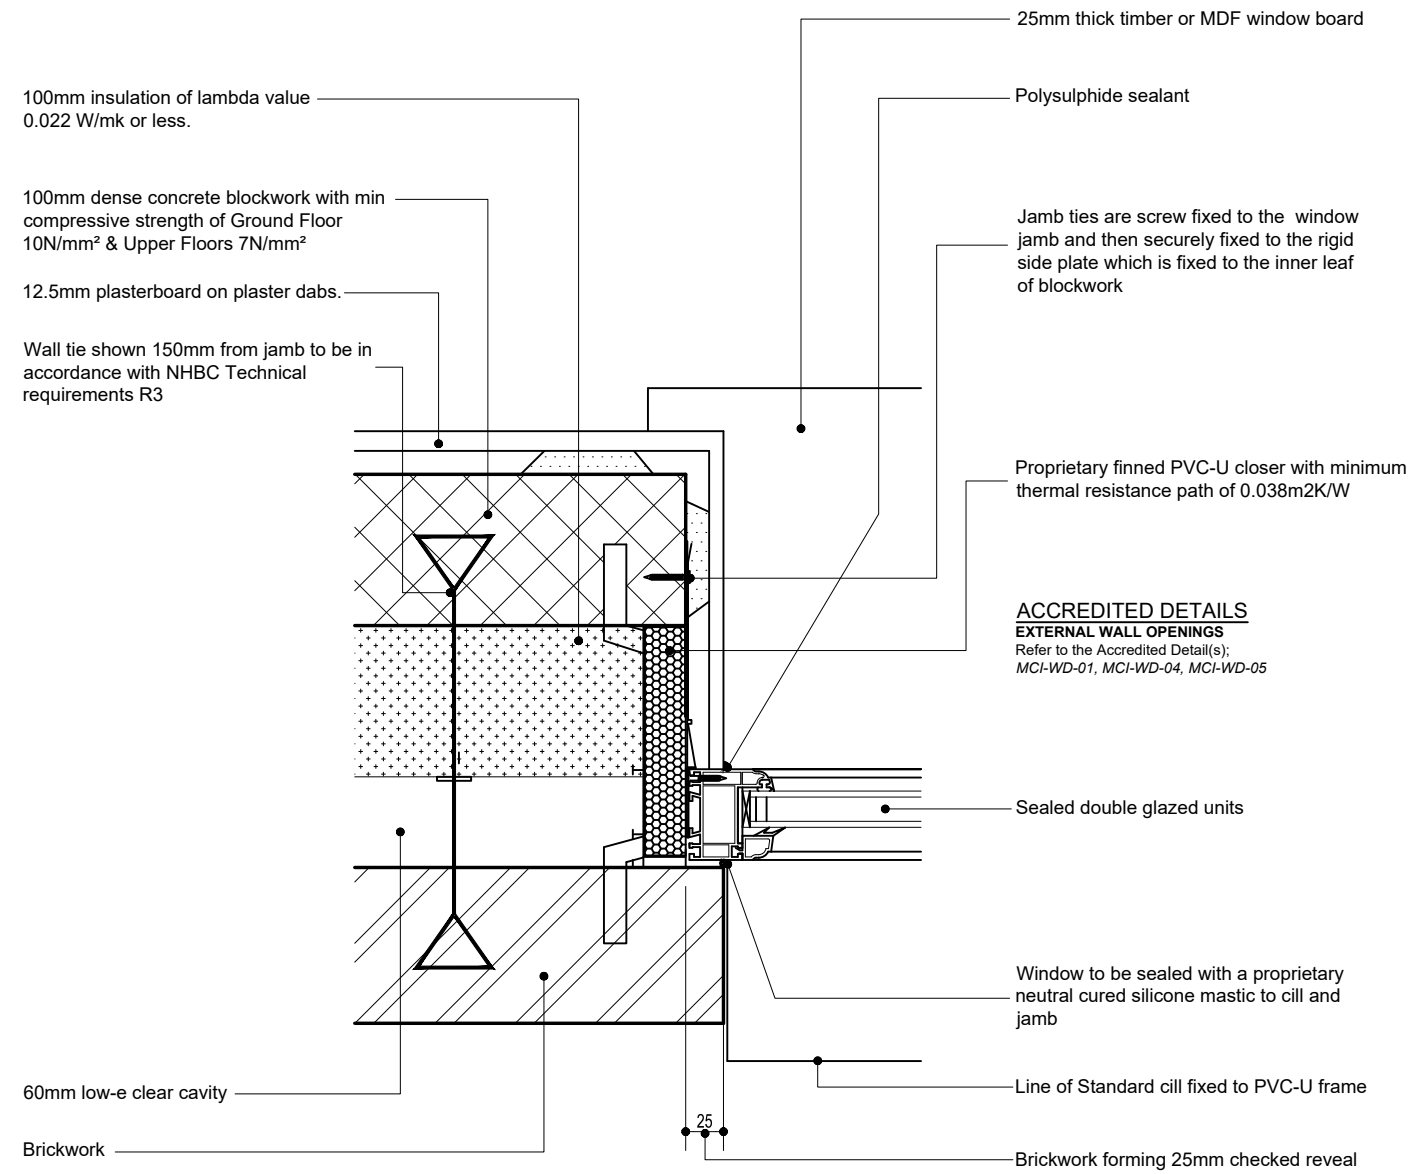

A-W5-B: WINDOW/DOOR CHECK REVEAL BRICKWORK

Issue: November 2018


Revision: .

Scale - 1:5

Project No. 1839

HERBERT ROAD, NEWPORT

APARTMENT DETAILS

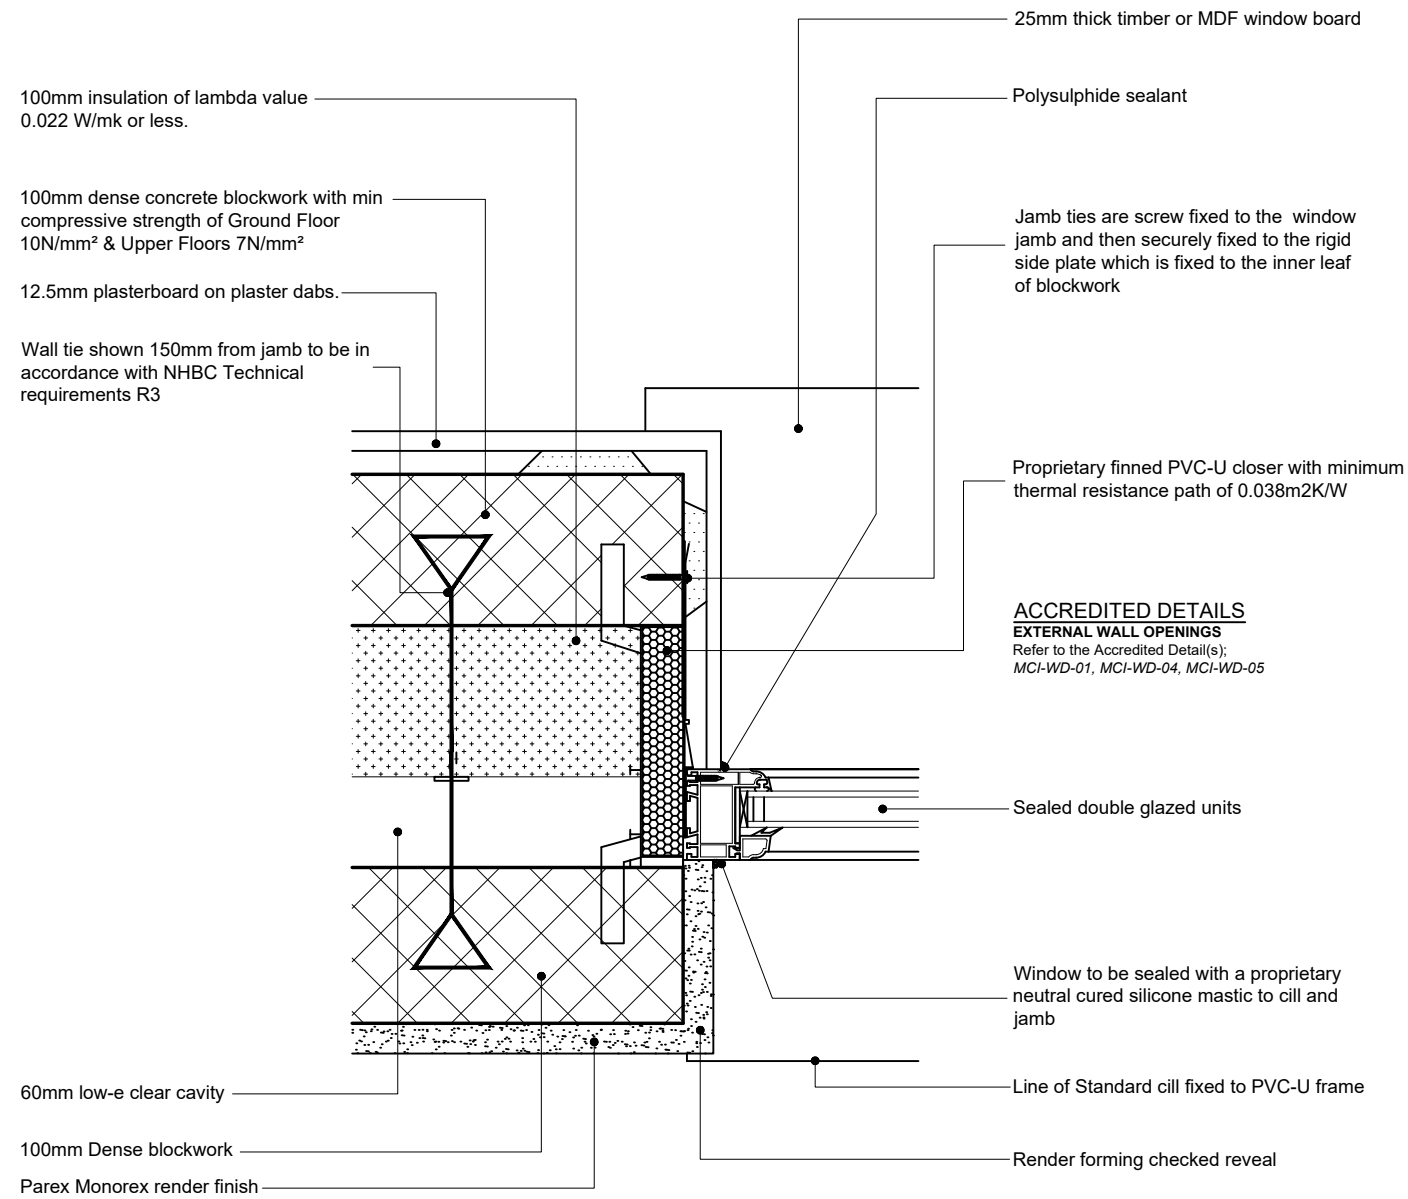

A-W5-B: WINDOW/DOOR CHECK REVEAL RENDER

Issue: November 2018

Revision: .

Scale - 1:5