



## **APPENDIX 12.3**

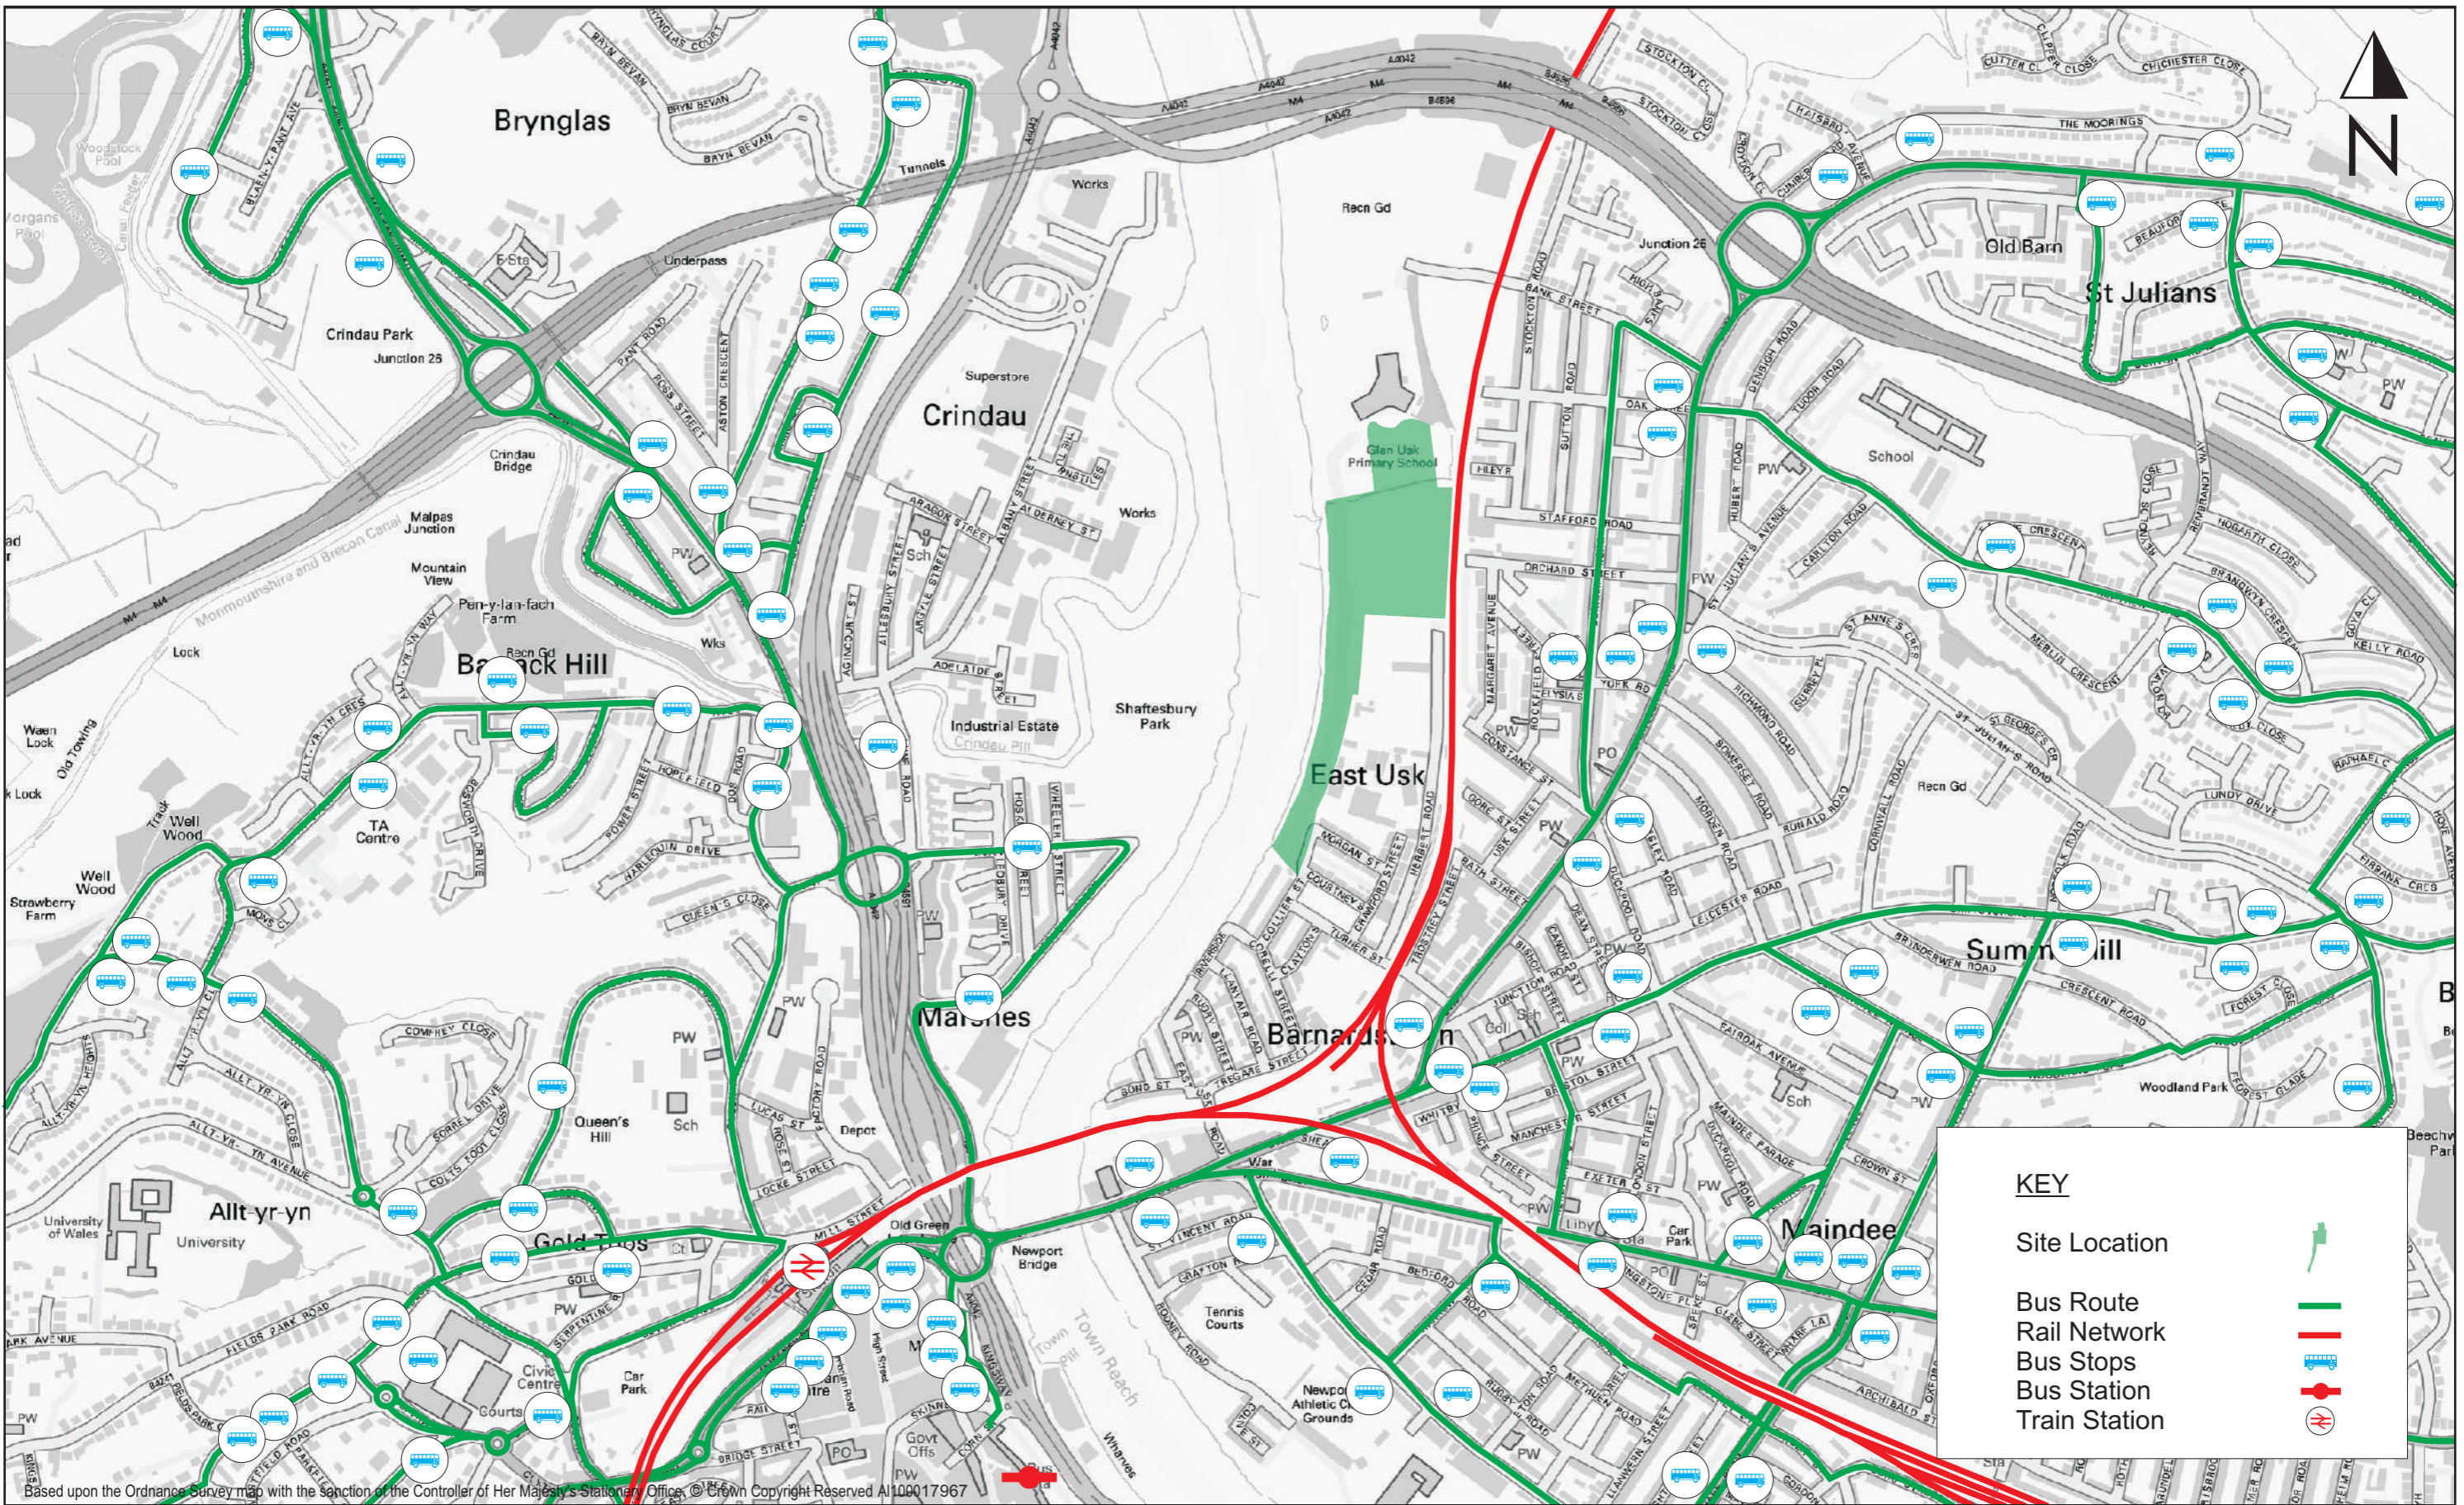

Based upon the Ordnance Survey map with the sanction of the Controller of Her Majesty's Stationery Office. © Crown Copyright Reserved All Rights Reserved

Drawing Title	Client		Scale:	NTS	File Extension:
	Public Transport Infrastructure		Pobl Group	Designed by:	
	Job Title	1st Floor, Westview House Oak Tree Court Mulberry Drive Cardiff Gate Business Park Cardiff	Drawn by:	LV	Drg No:
	Land south of Glan Usk Road, Herbert Road	T 029 2073 2652 F 029 2073 2670	Ckd/Appd:	PO'C	
			1st Issued:	Jul 2017	
			Job No:	T17.118	