




CLOSE BOARDED TIMBER FENCE \_ 2100/1800MM/1200MM HIGH

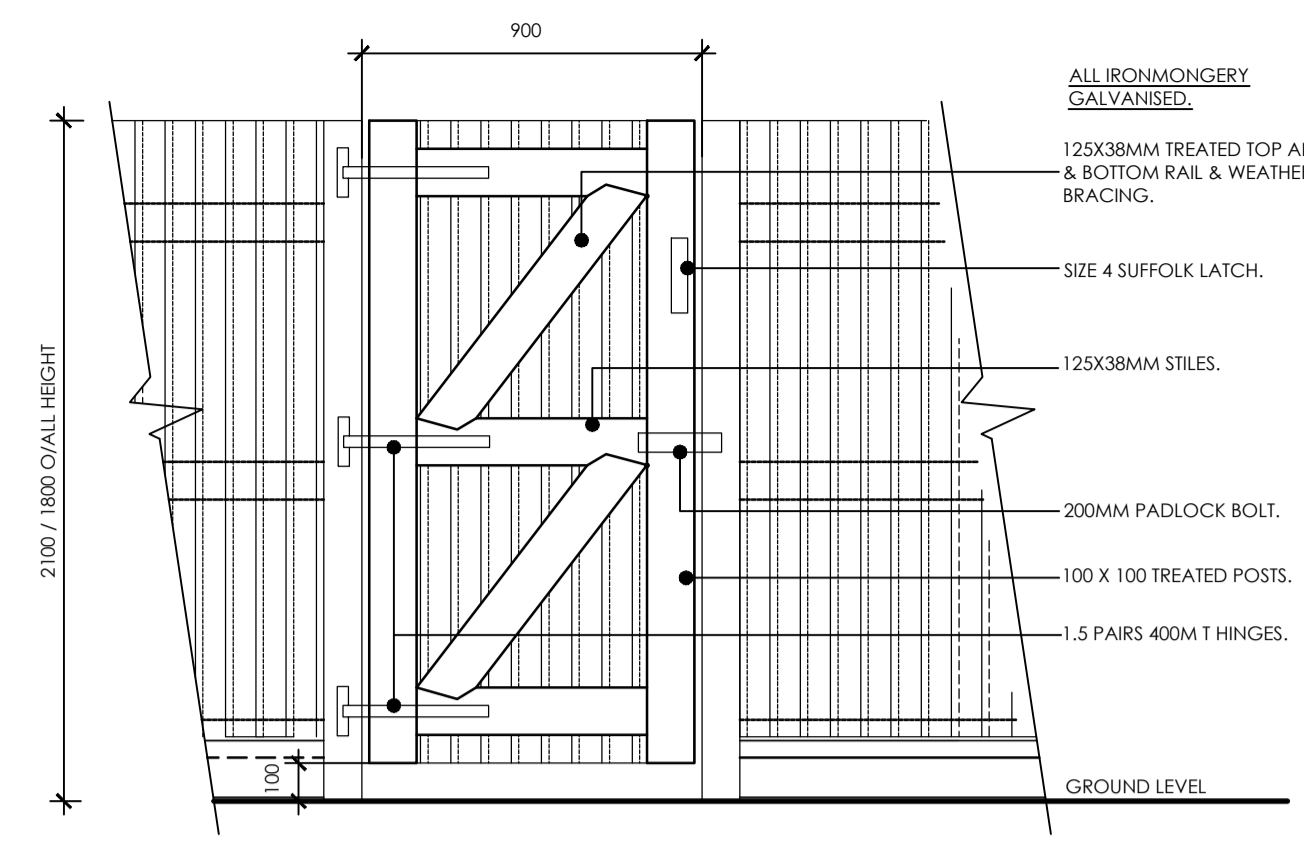


INSIDE ELEVATION  
SINGLE GATE IN CLOSE BOARDED TIMBER FENCE

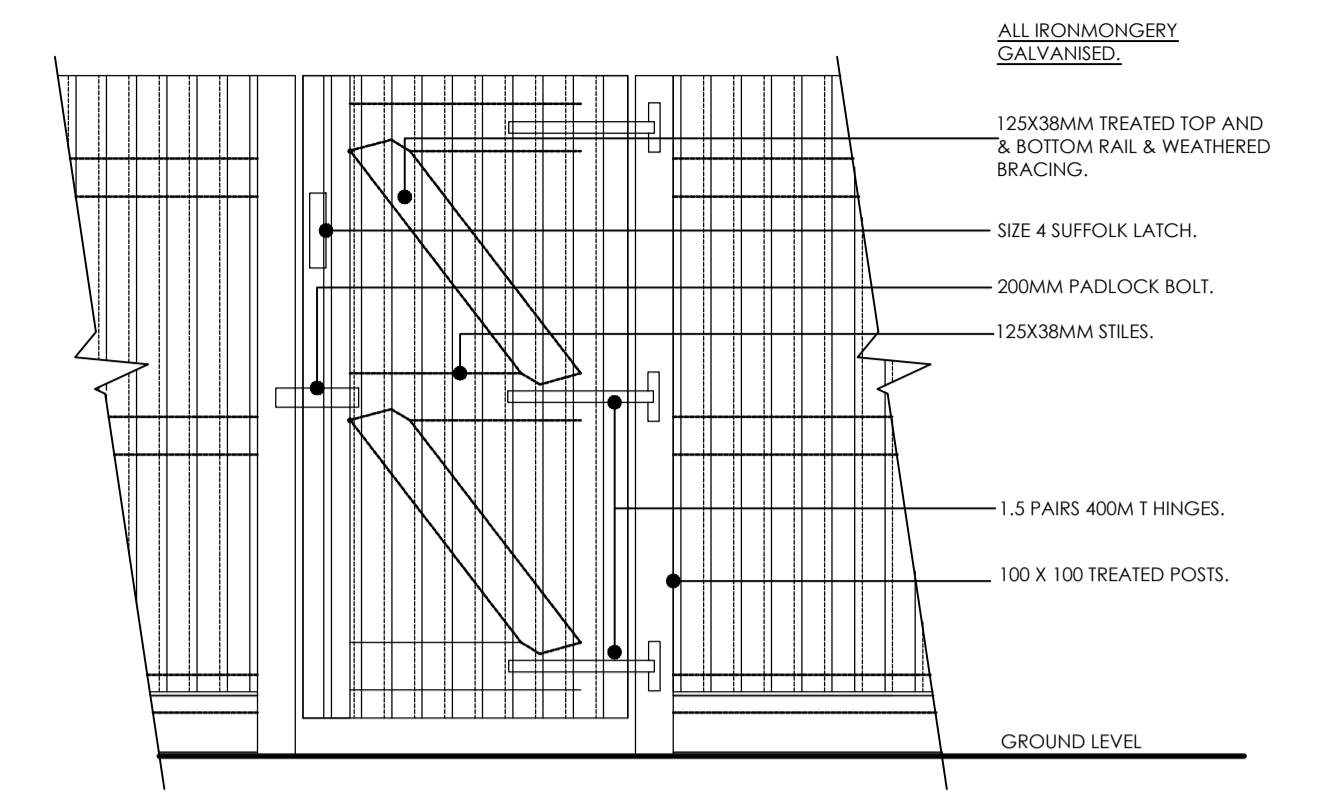


OUTSIDE ELEVATION

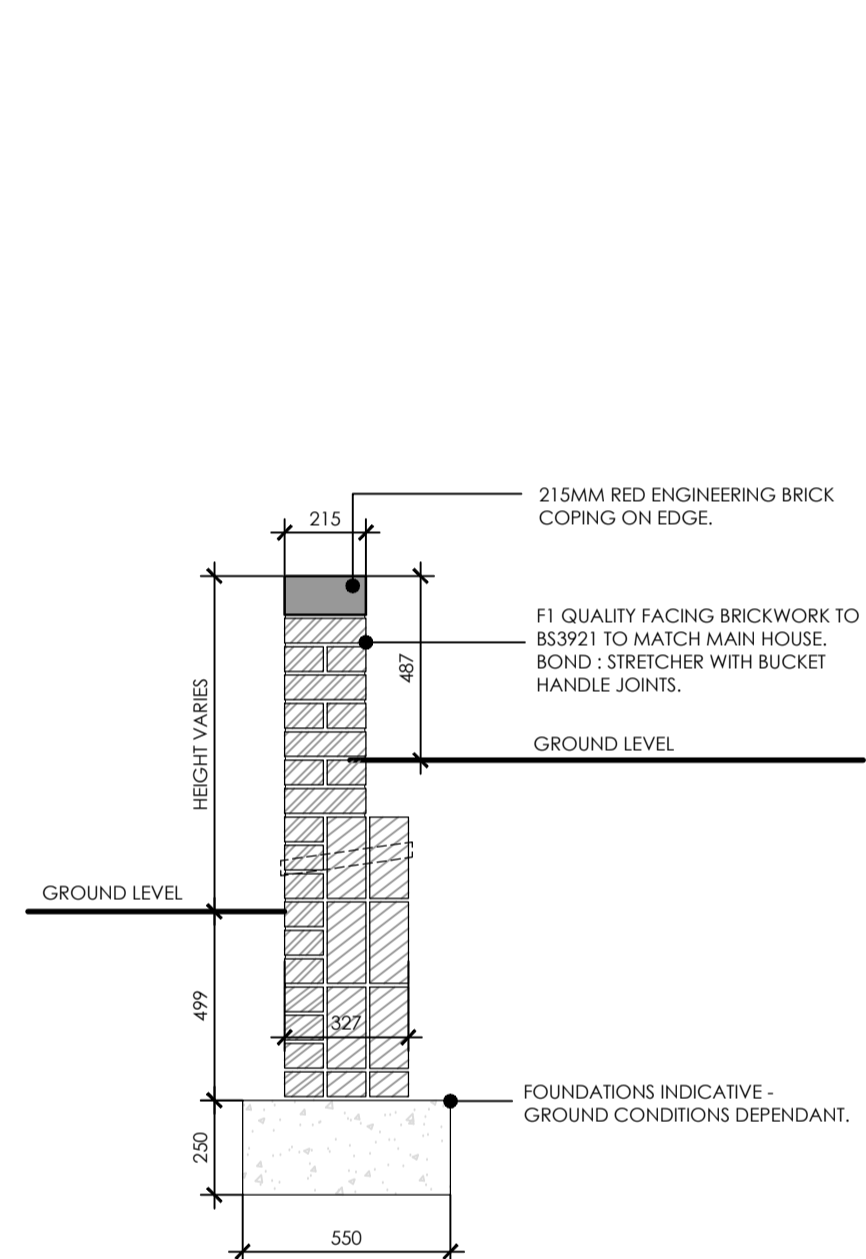


PRE-CAST CONCRETE RETAINING WALL - TYPE 1

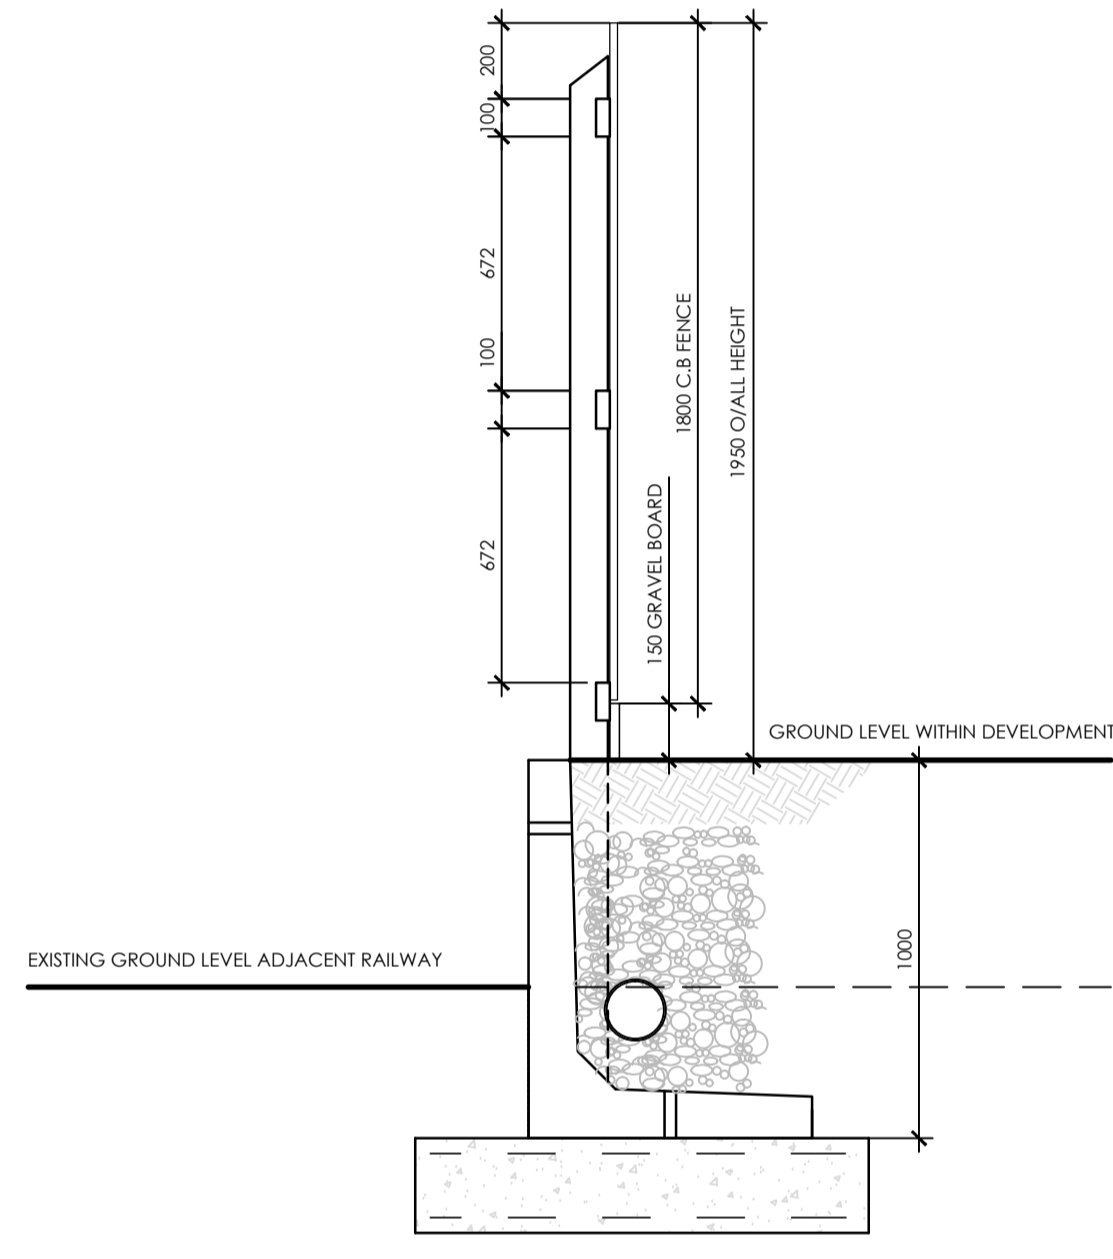


PRE-CAST CONCRETE RETAINING WALL - TYPE 2

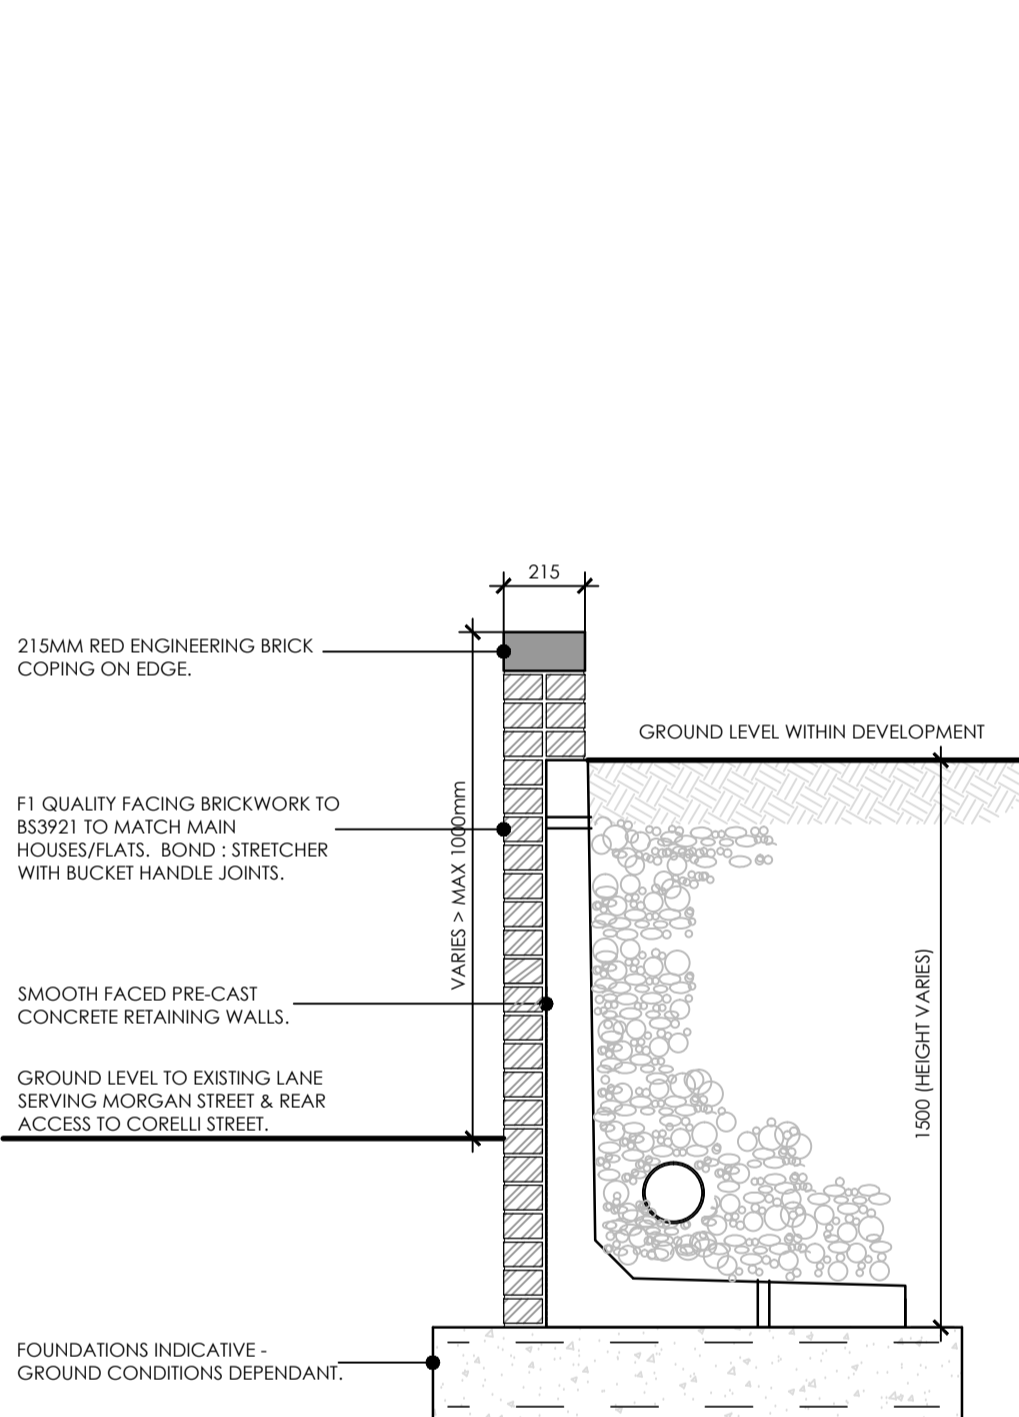


PRE-CAST CONCRETE RETAINING WALL - TYPE 3

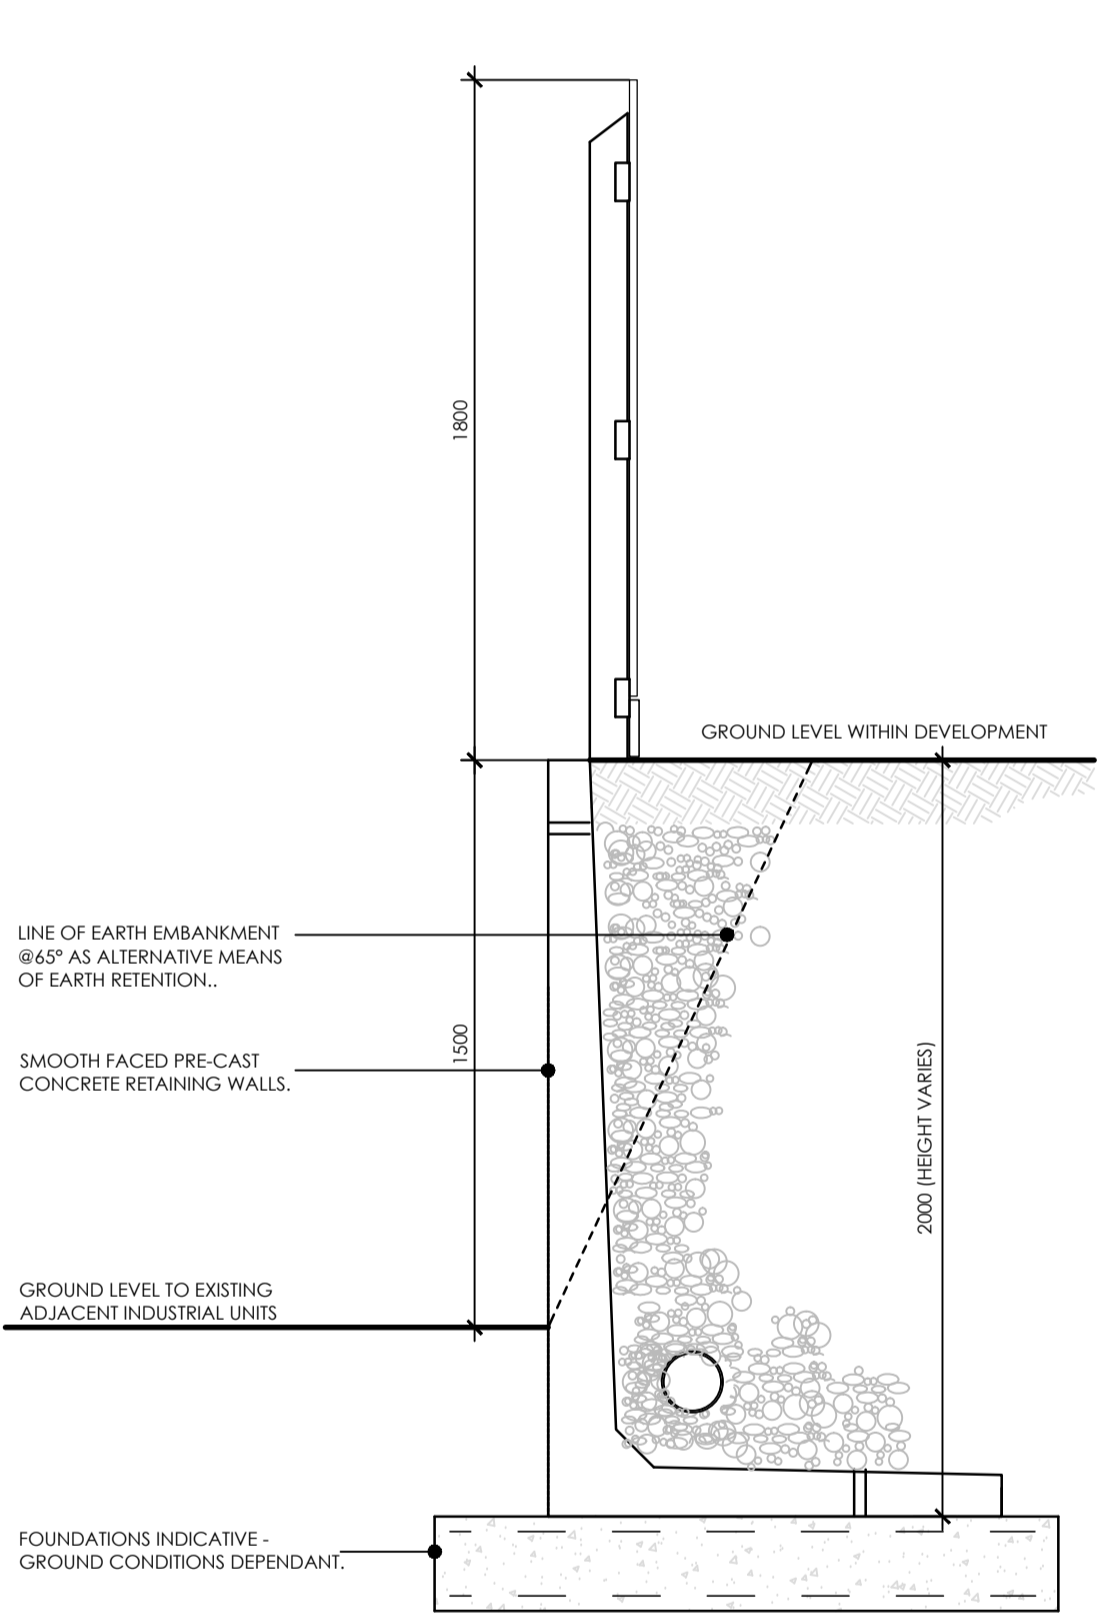


PRE-CAST CONCRETE RETAINING WALL - TYPE 4

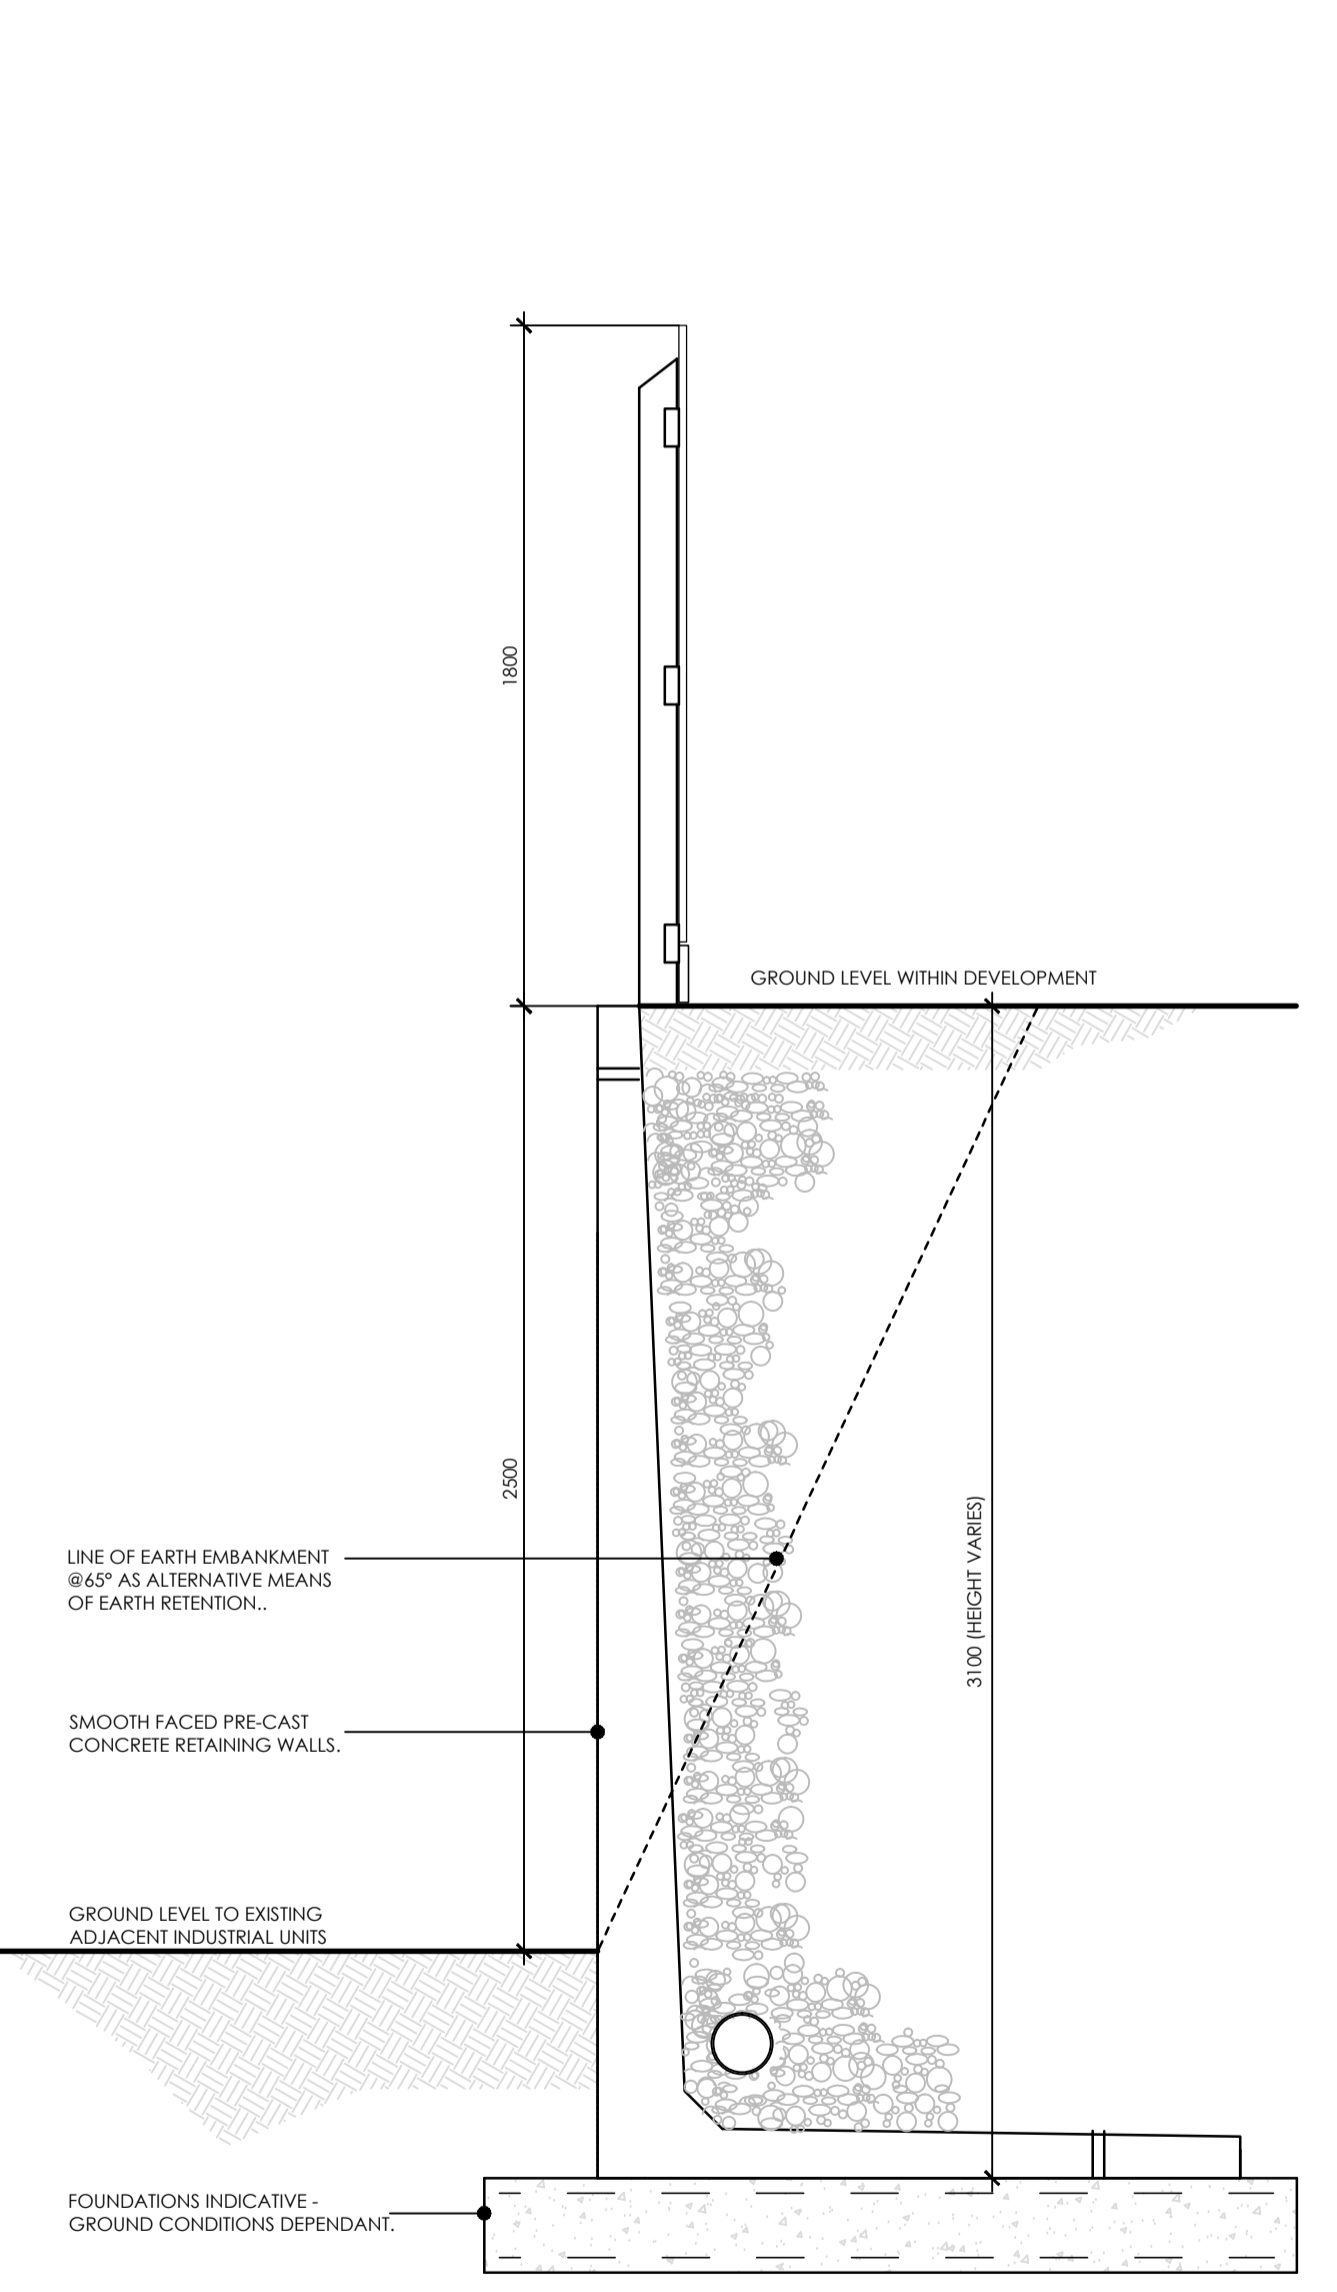

PRE-CAST CONCRETE RETAINING WALL - TYPE 5

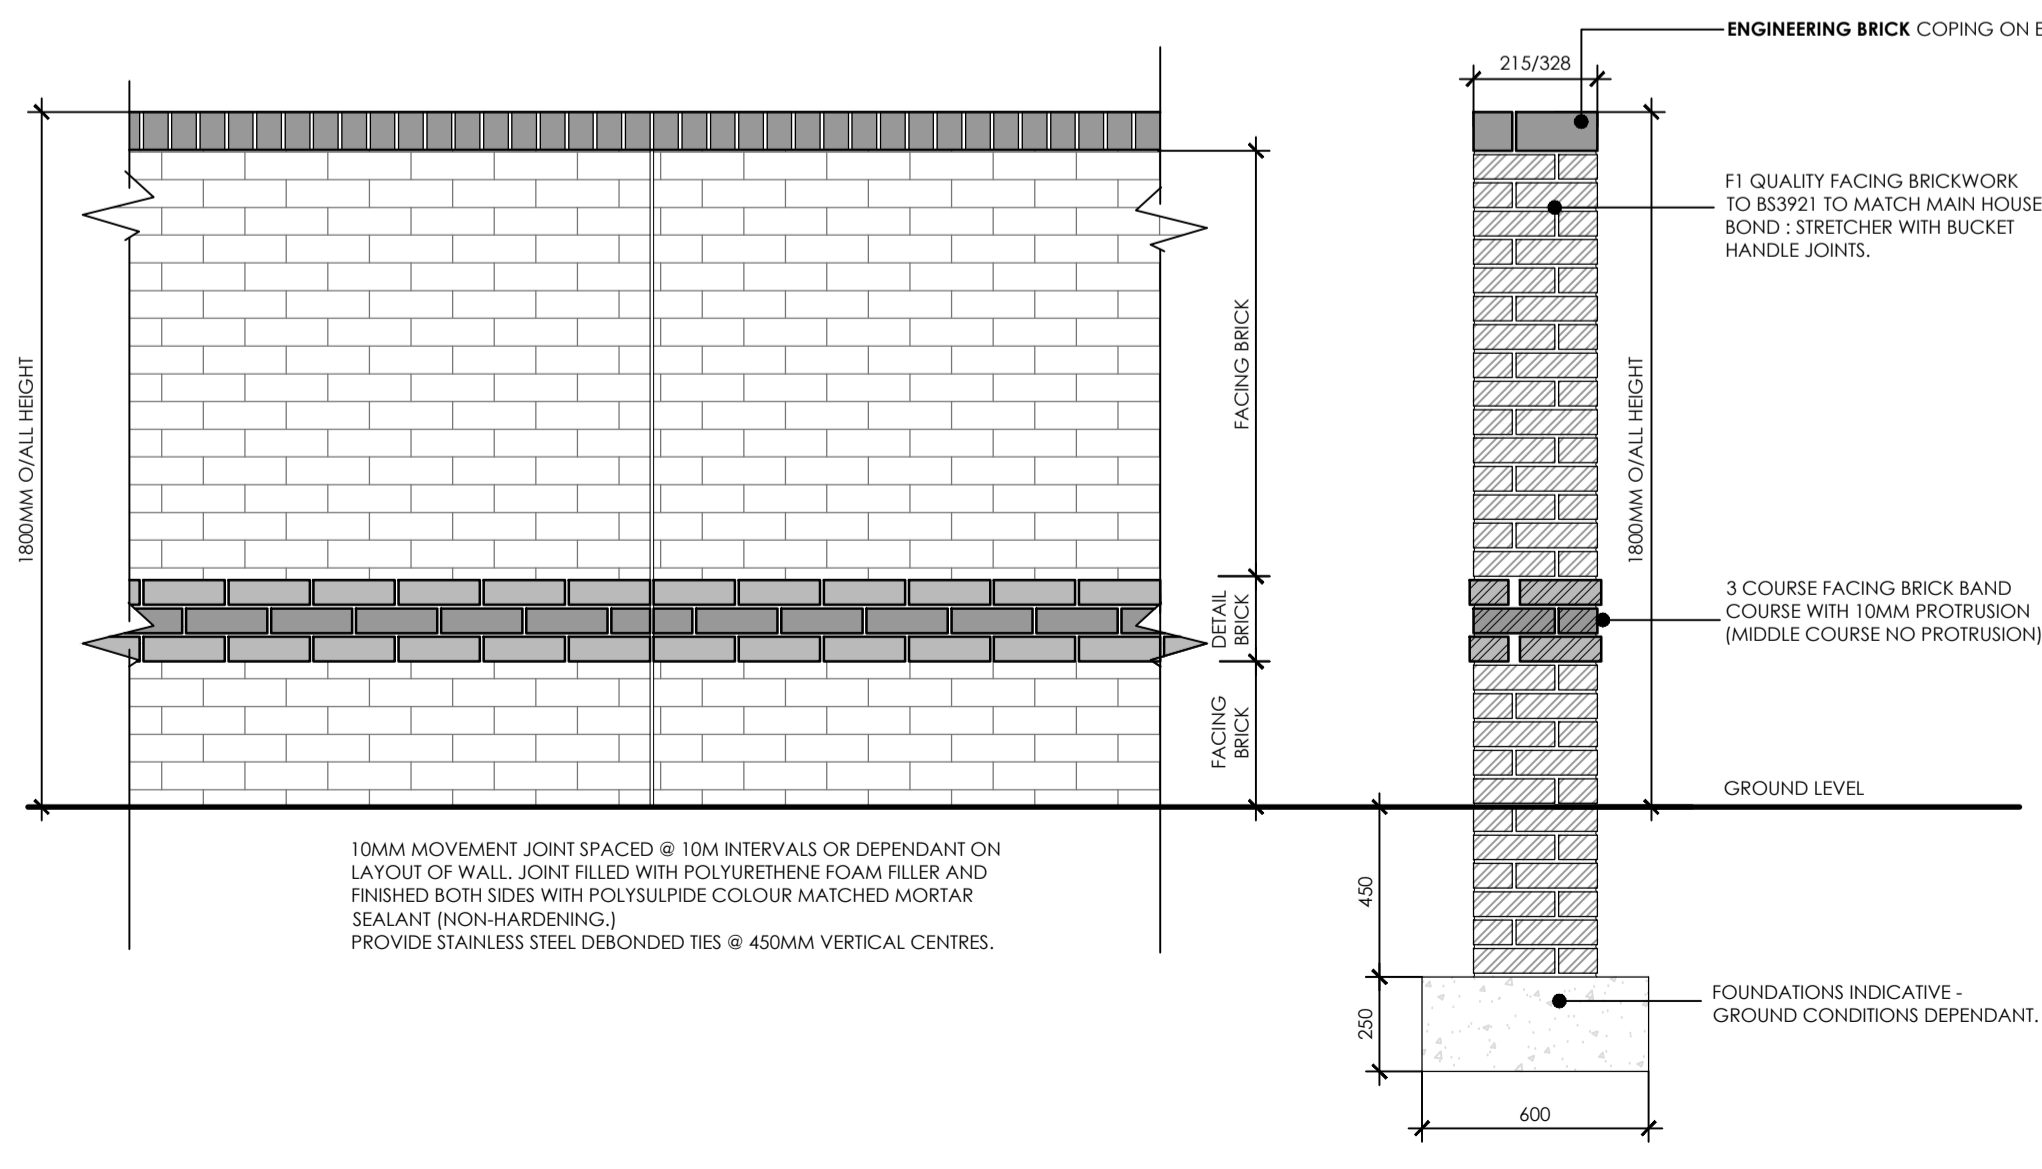

1800MM HIGH FACING BRICKWORK BOUNDARY WALL WITH CONTRASTING BAND COURSE

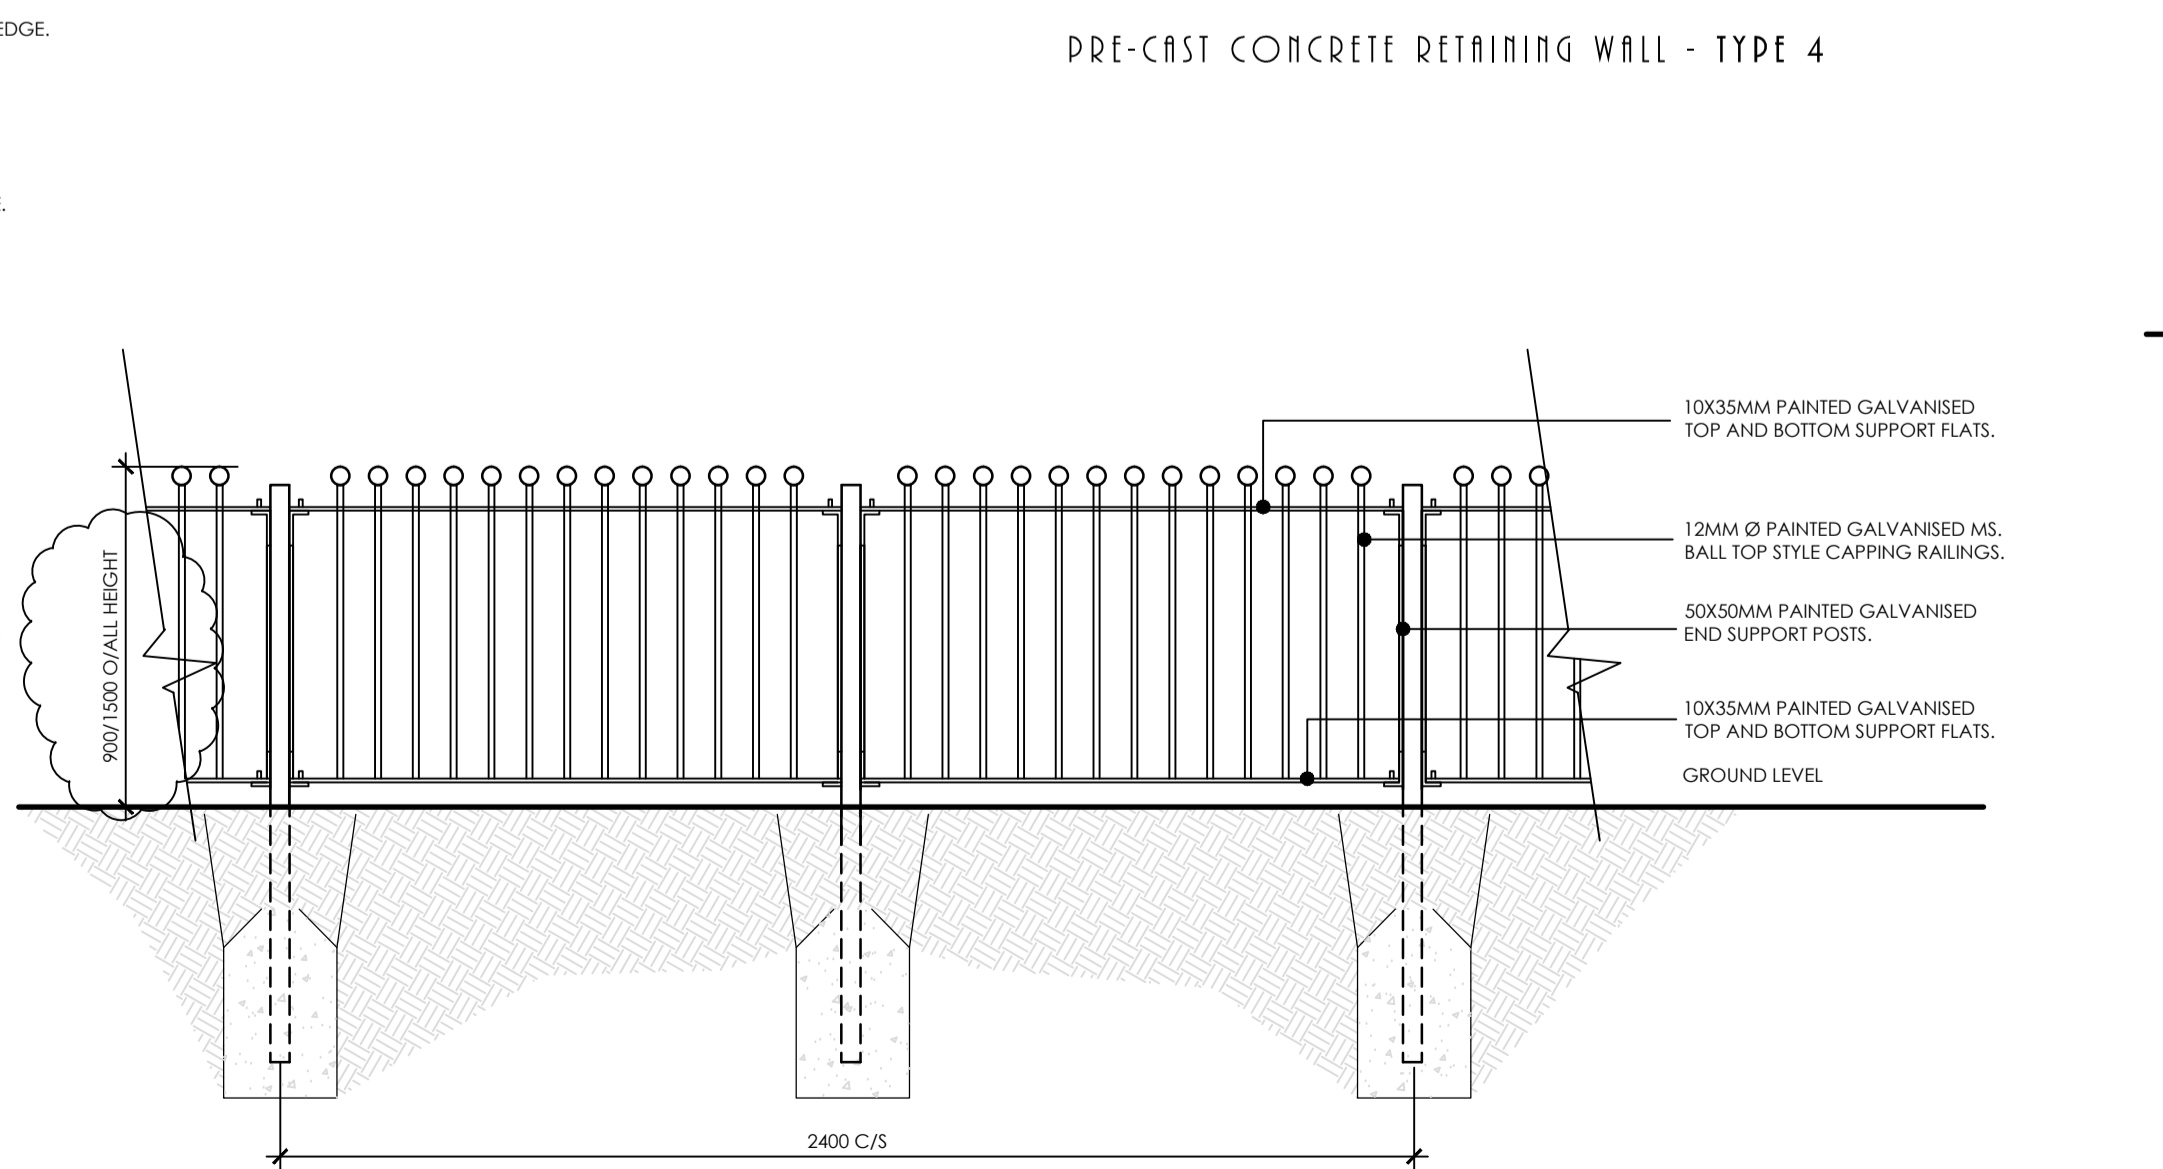

900MM HIGH BALL TOP STYLE RAILINGS

REV.C - kl Sept 14  
Reinforced earth embankment retaining structure added to wall types 4 & 5

REV.B - kl 05.06.14  
Heights to retaining walls type 3 + 5 revised to suit site layout.

REV.A - kp 28.02.14  
Railings height revised to suit site layout.

Client

Contract  
Development at Herbert Road  
NEWPORT

Description  
Boundary Treatments

Scale 1:20 @ A1	Date Dec '13
Dwg No. SW49 (04) 06	Revision C



SHITE C. NELSON HOUSE  
LABRISTONE BUSINESS VILLAGE  
LABRISTONE NEWPORT, NP18 2JH  
Telephone (01633) 413646  
Fax (01633) 413259