




STREET ELEVATION 8

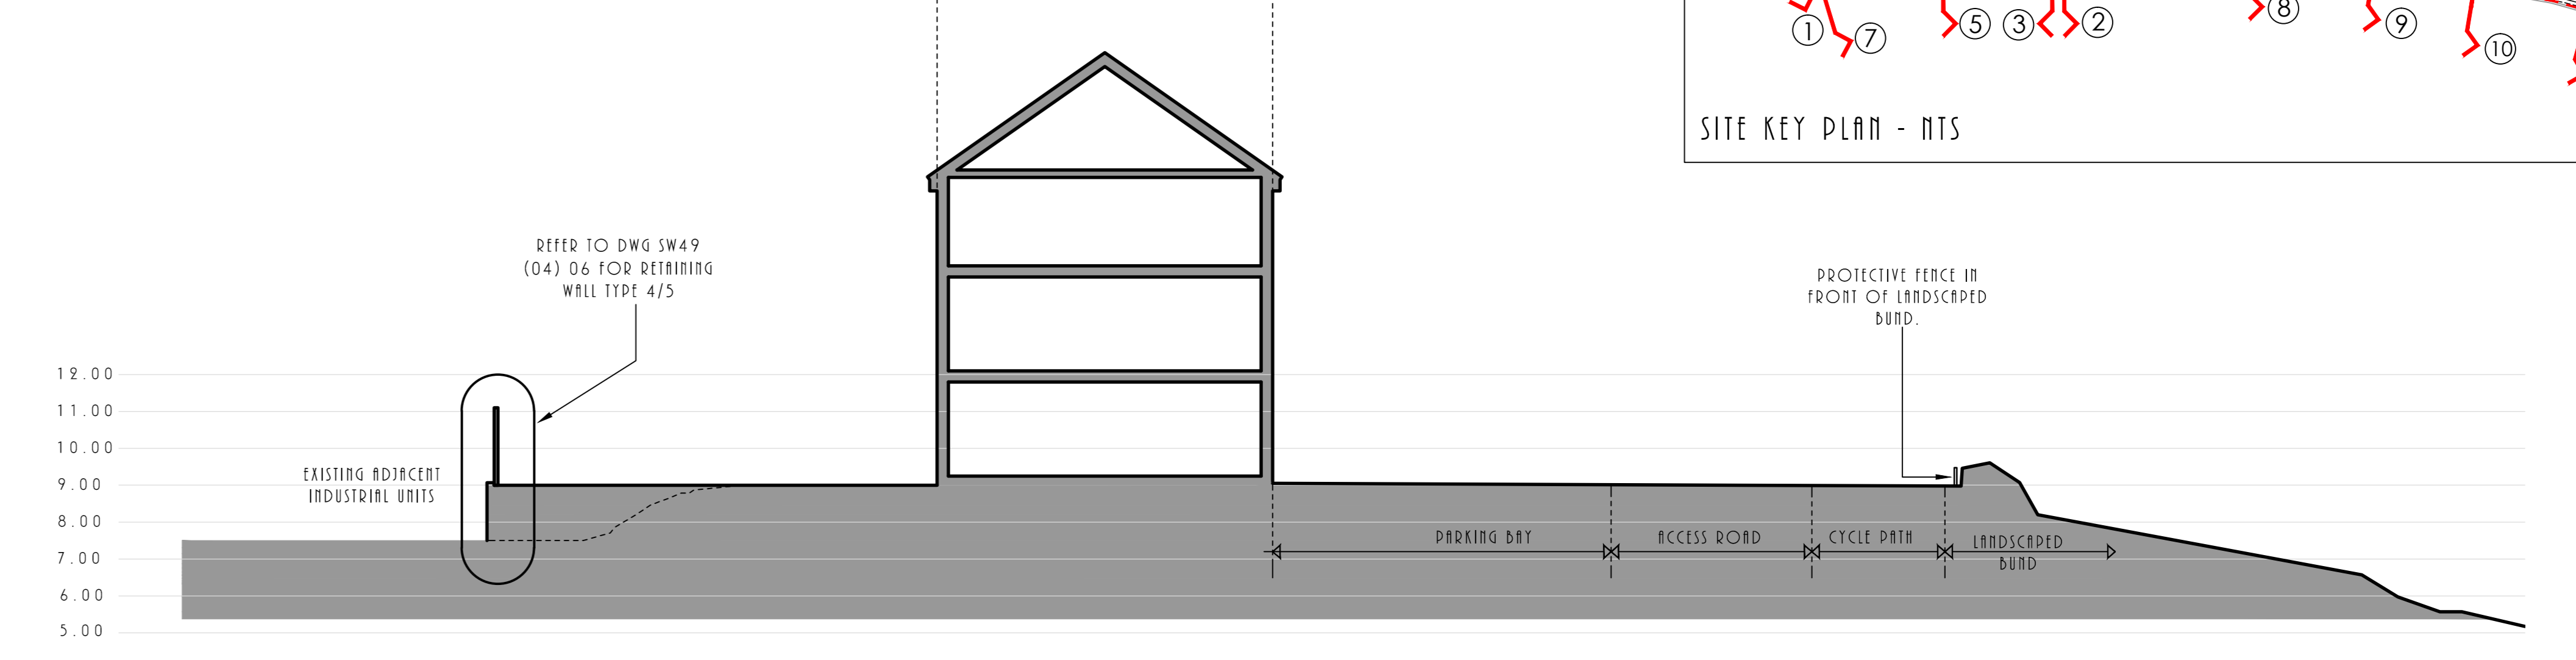


STREET ELEVATION 9

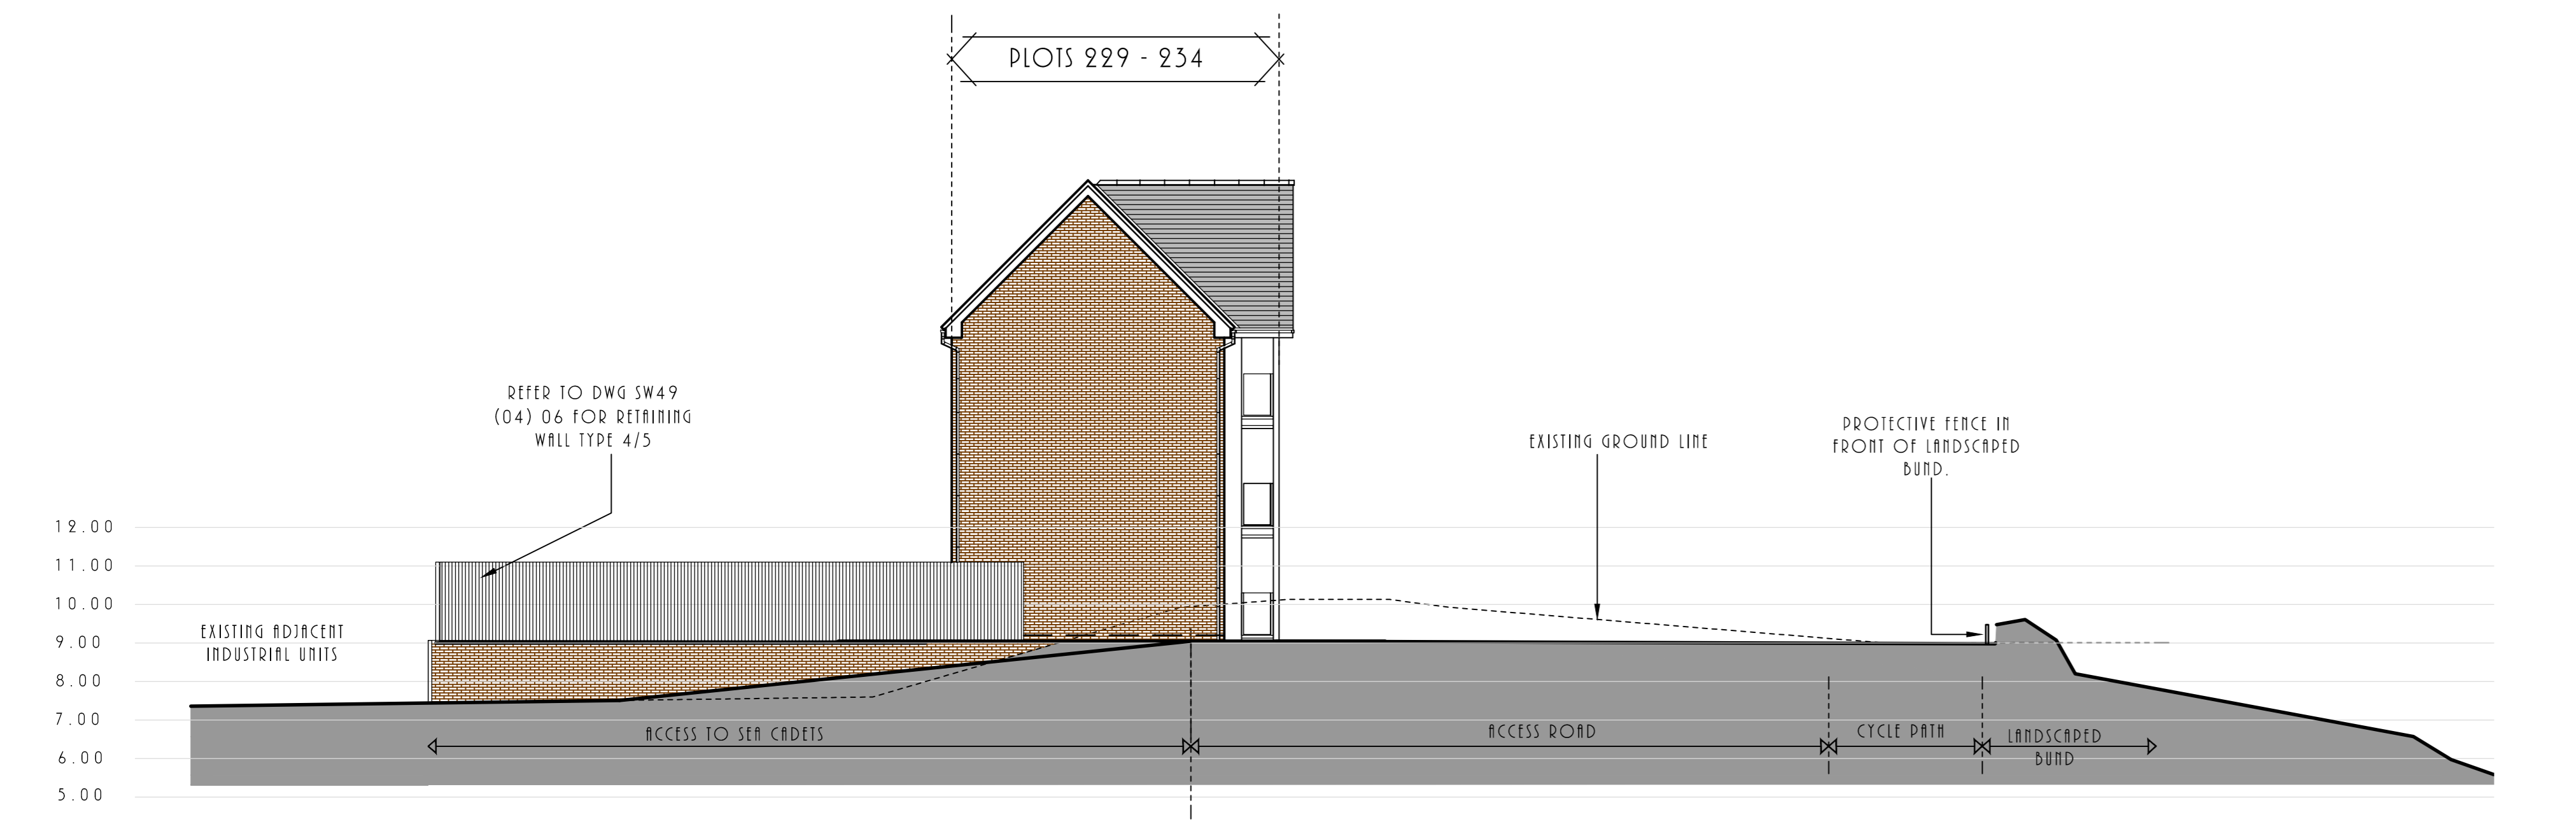

STREET ELEVATION 10

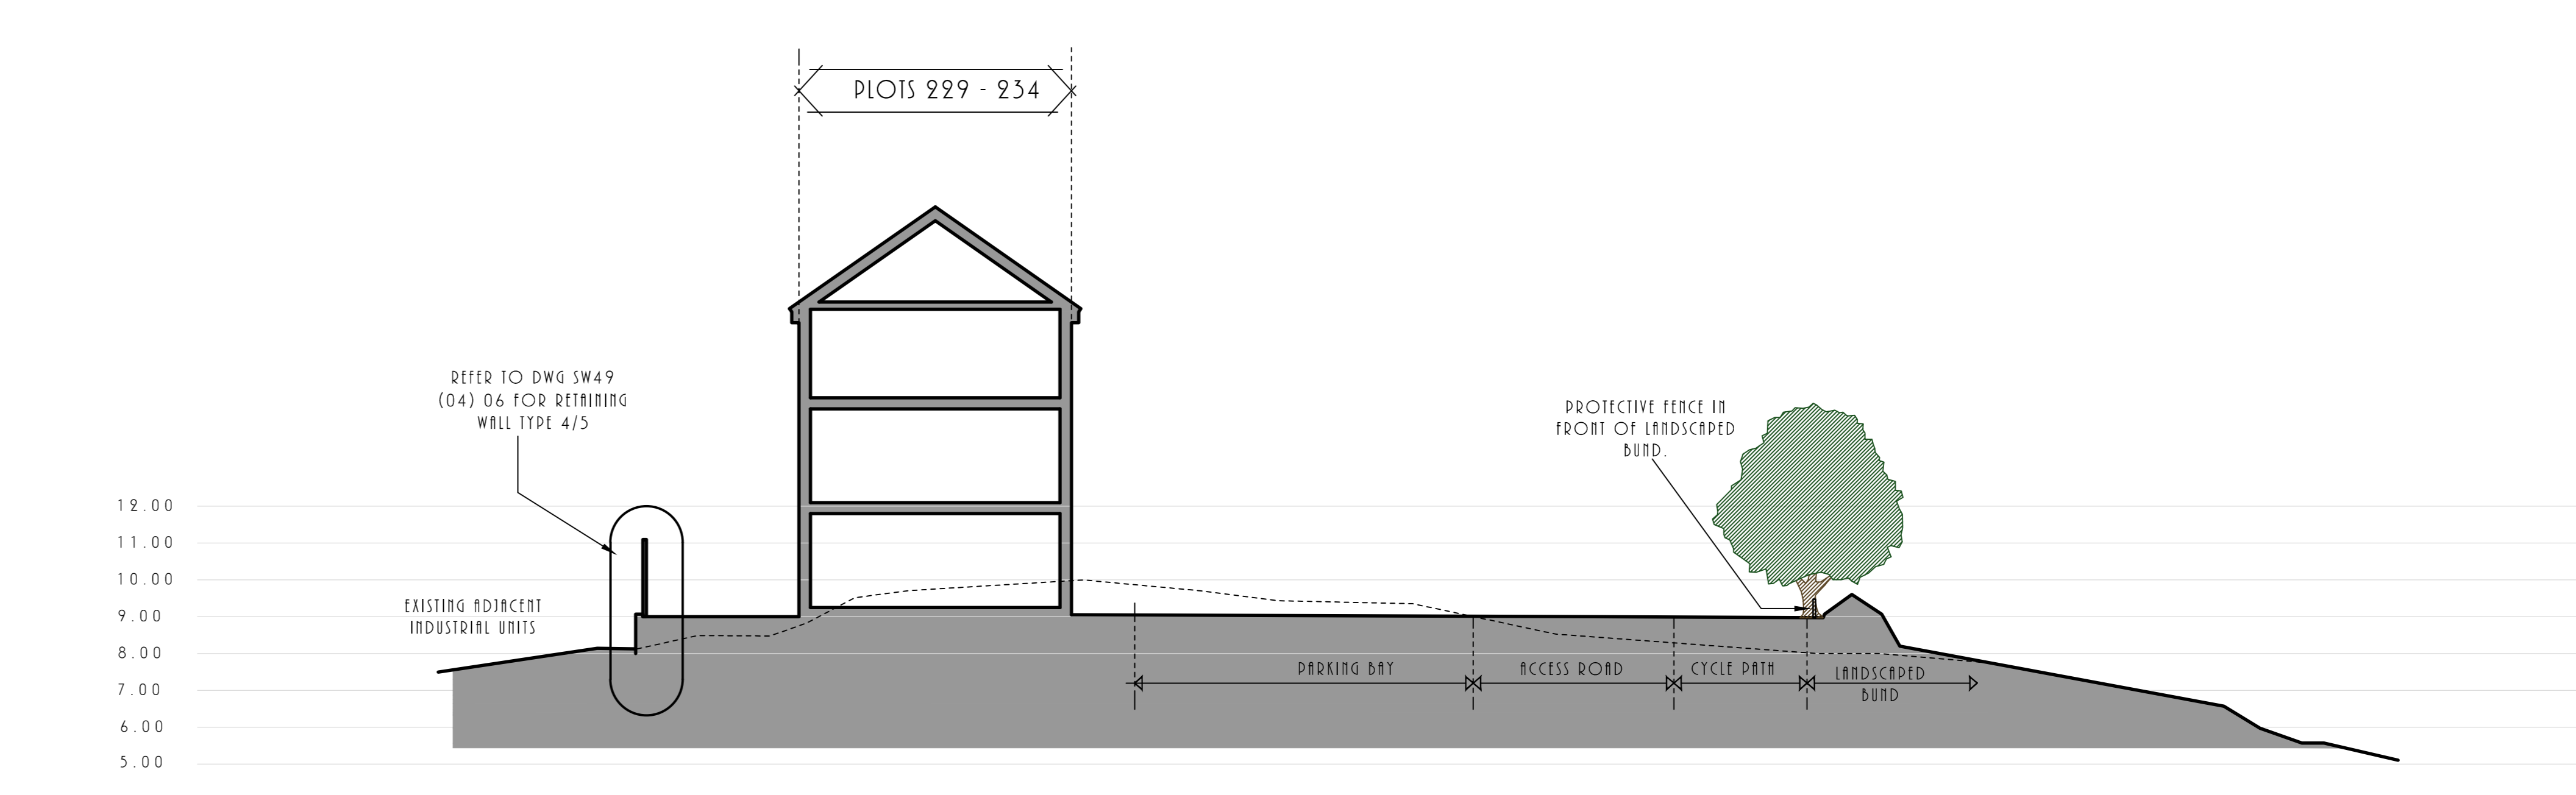

STREET ELEVATION 11

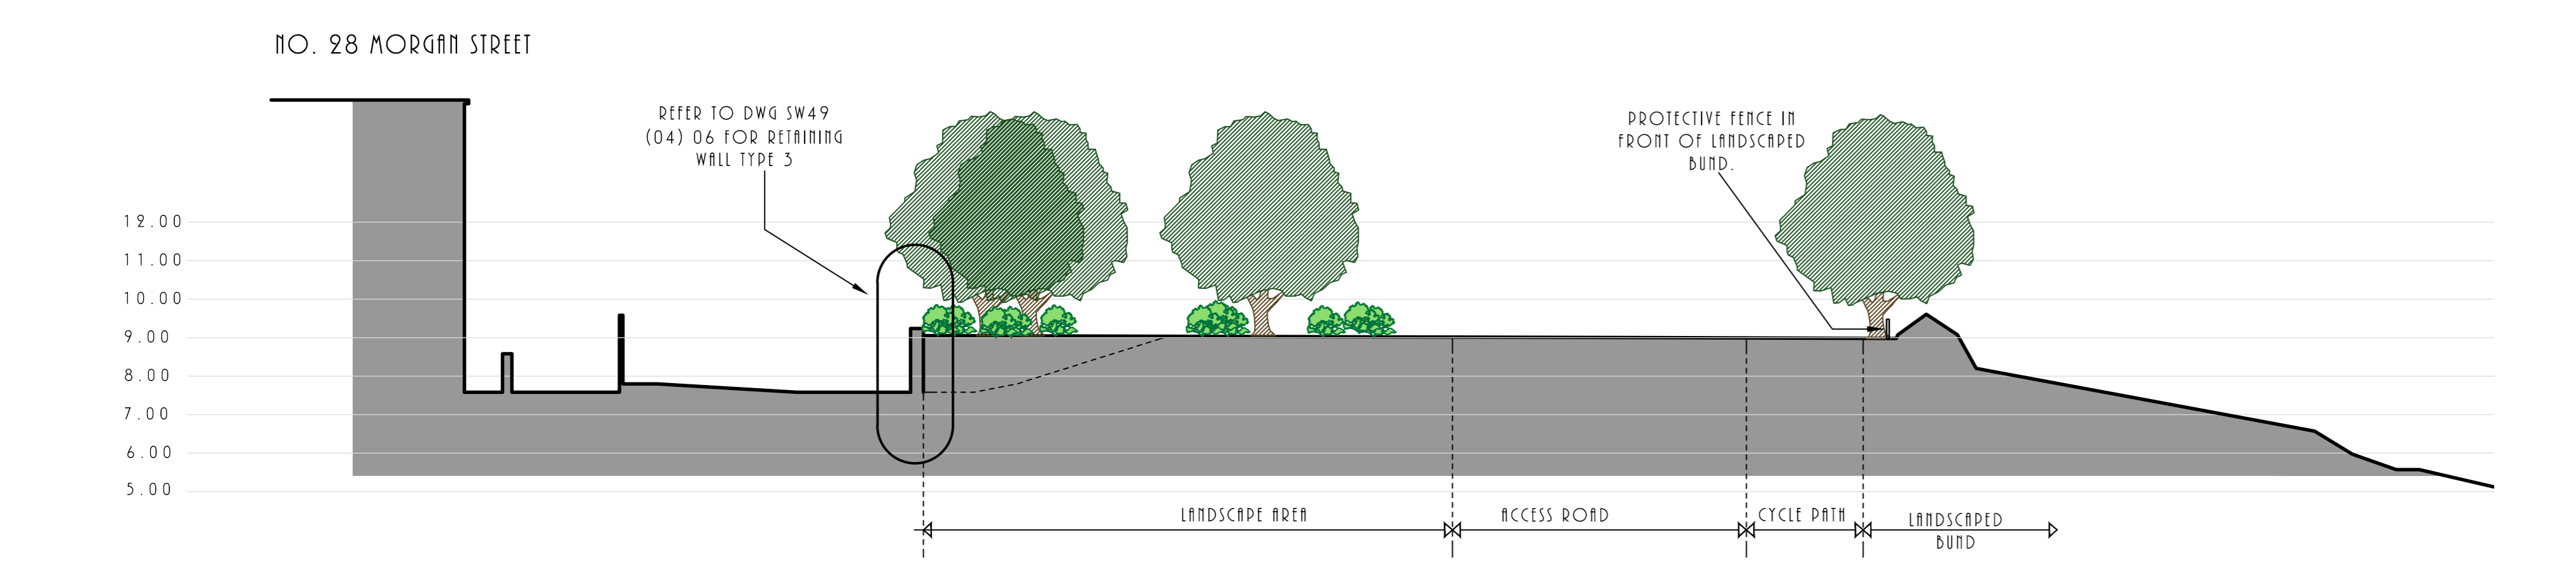

STREET ELEVATION 12

Rev. B Sept '14  
Plot numbers and elevations changed to suit revised site layout.

Rev. A March '14  
Proposed FFL raised to 9.950 to coincide with 100 year flood model. Street elevations generally updated to suit revised site layout.

Client  
Contract  
Development at Herbert Road  
NEWPORT

Description  
PROPOSED STREET ELEVATIONS  
Sheet 6 of 6

Scale 1:125 @ A0	Date Dec '13
Dwg No. sw49 (04) 15	Revision B